



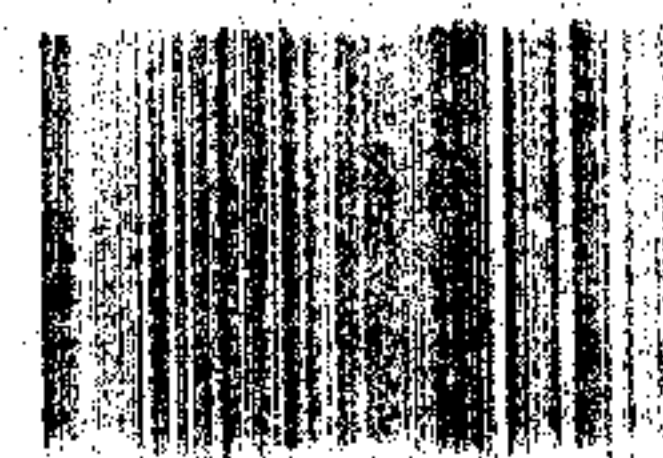


NW09/1329/L
NW09/1331/F


PROPOSED

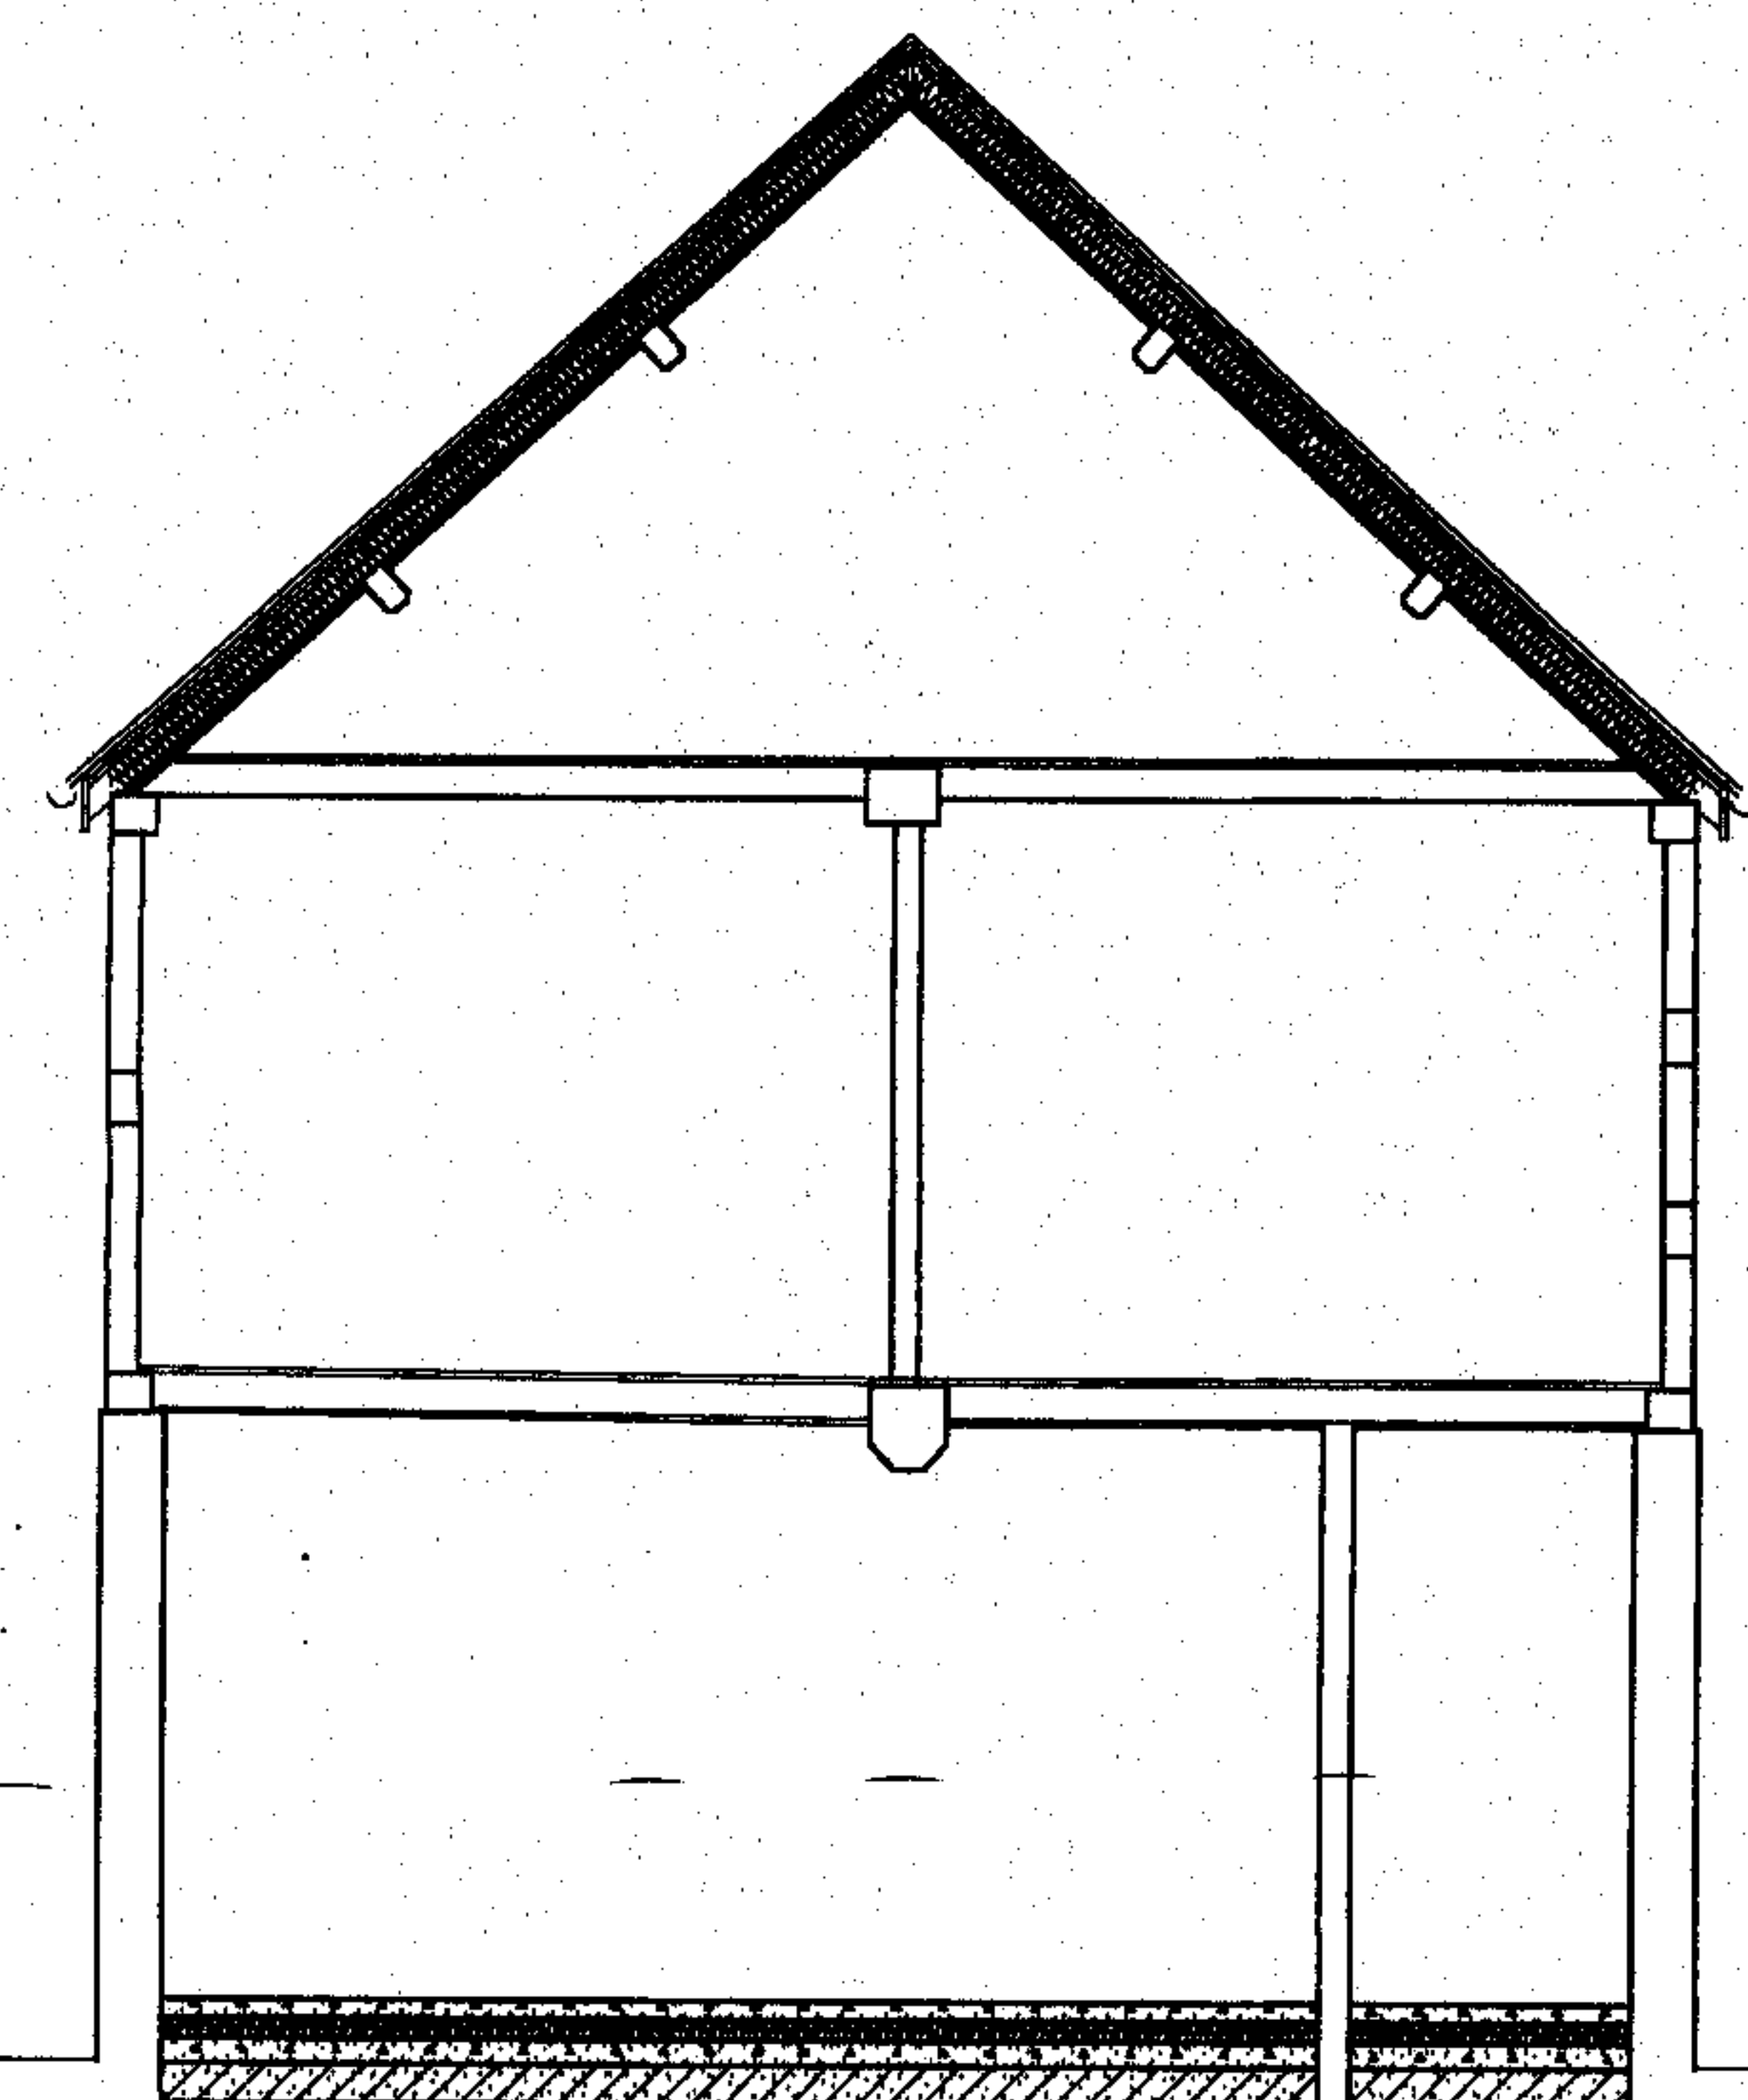


Section A-A

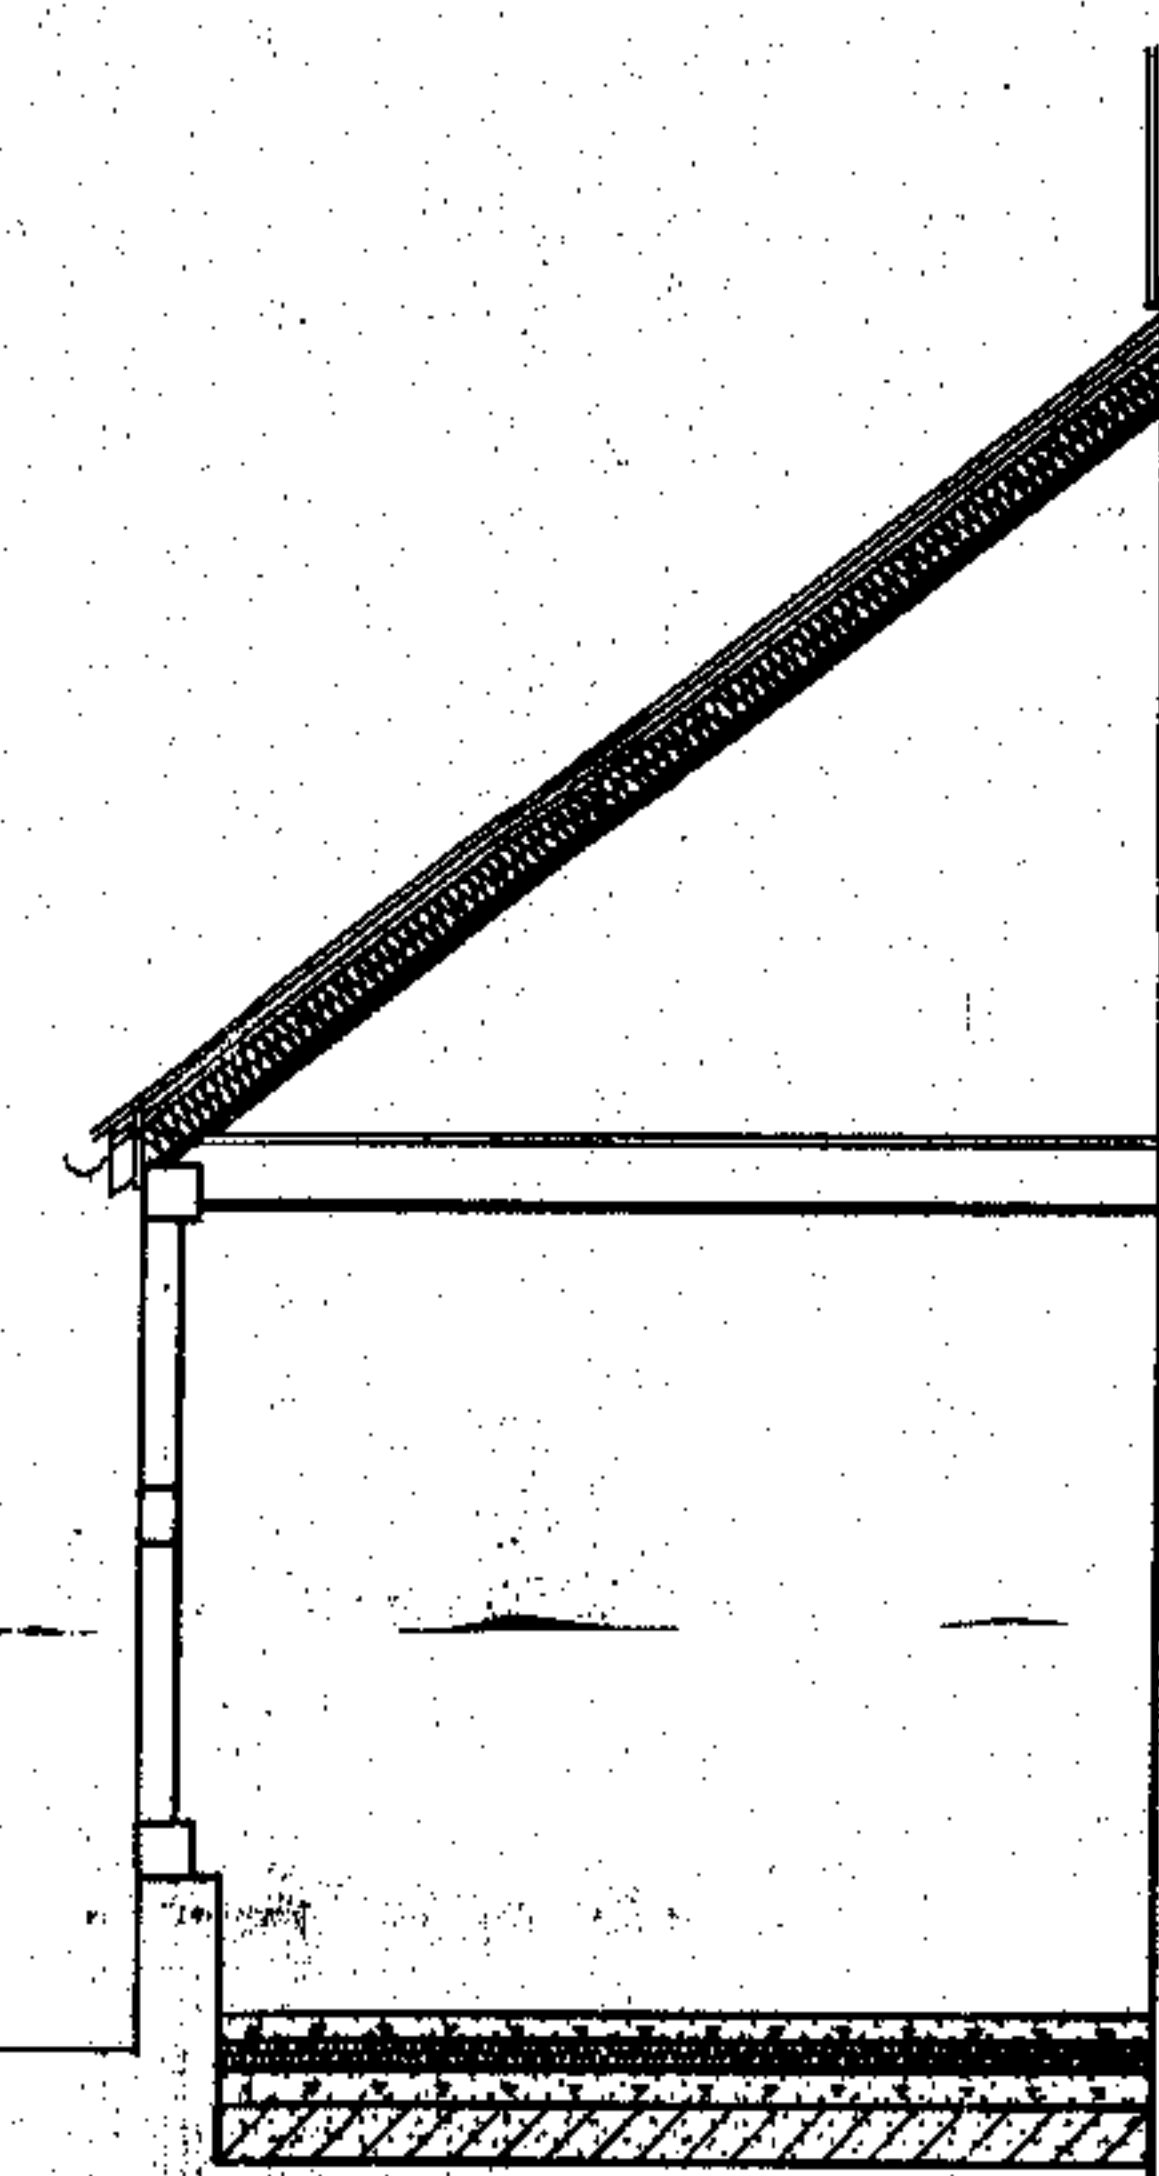

Section B-B

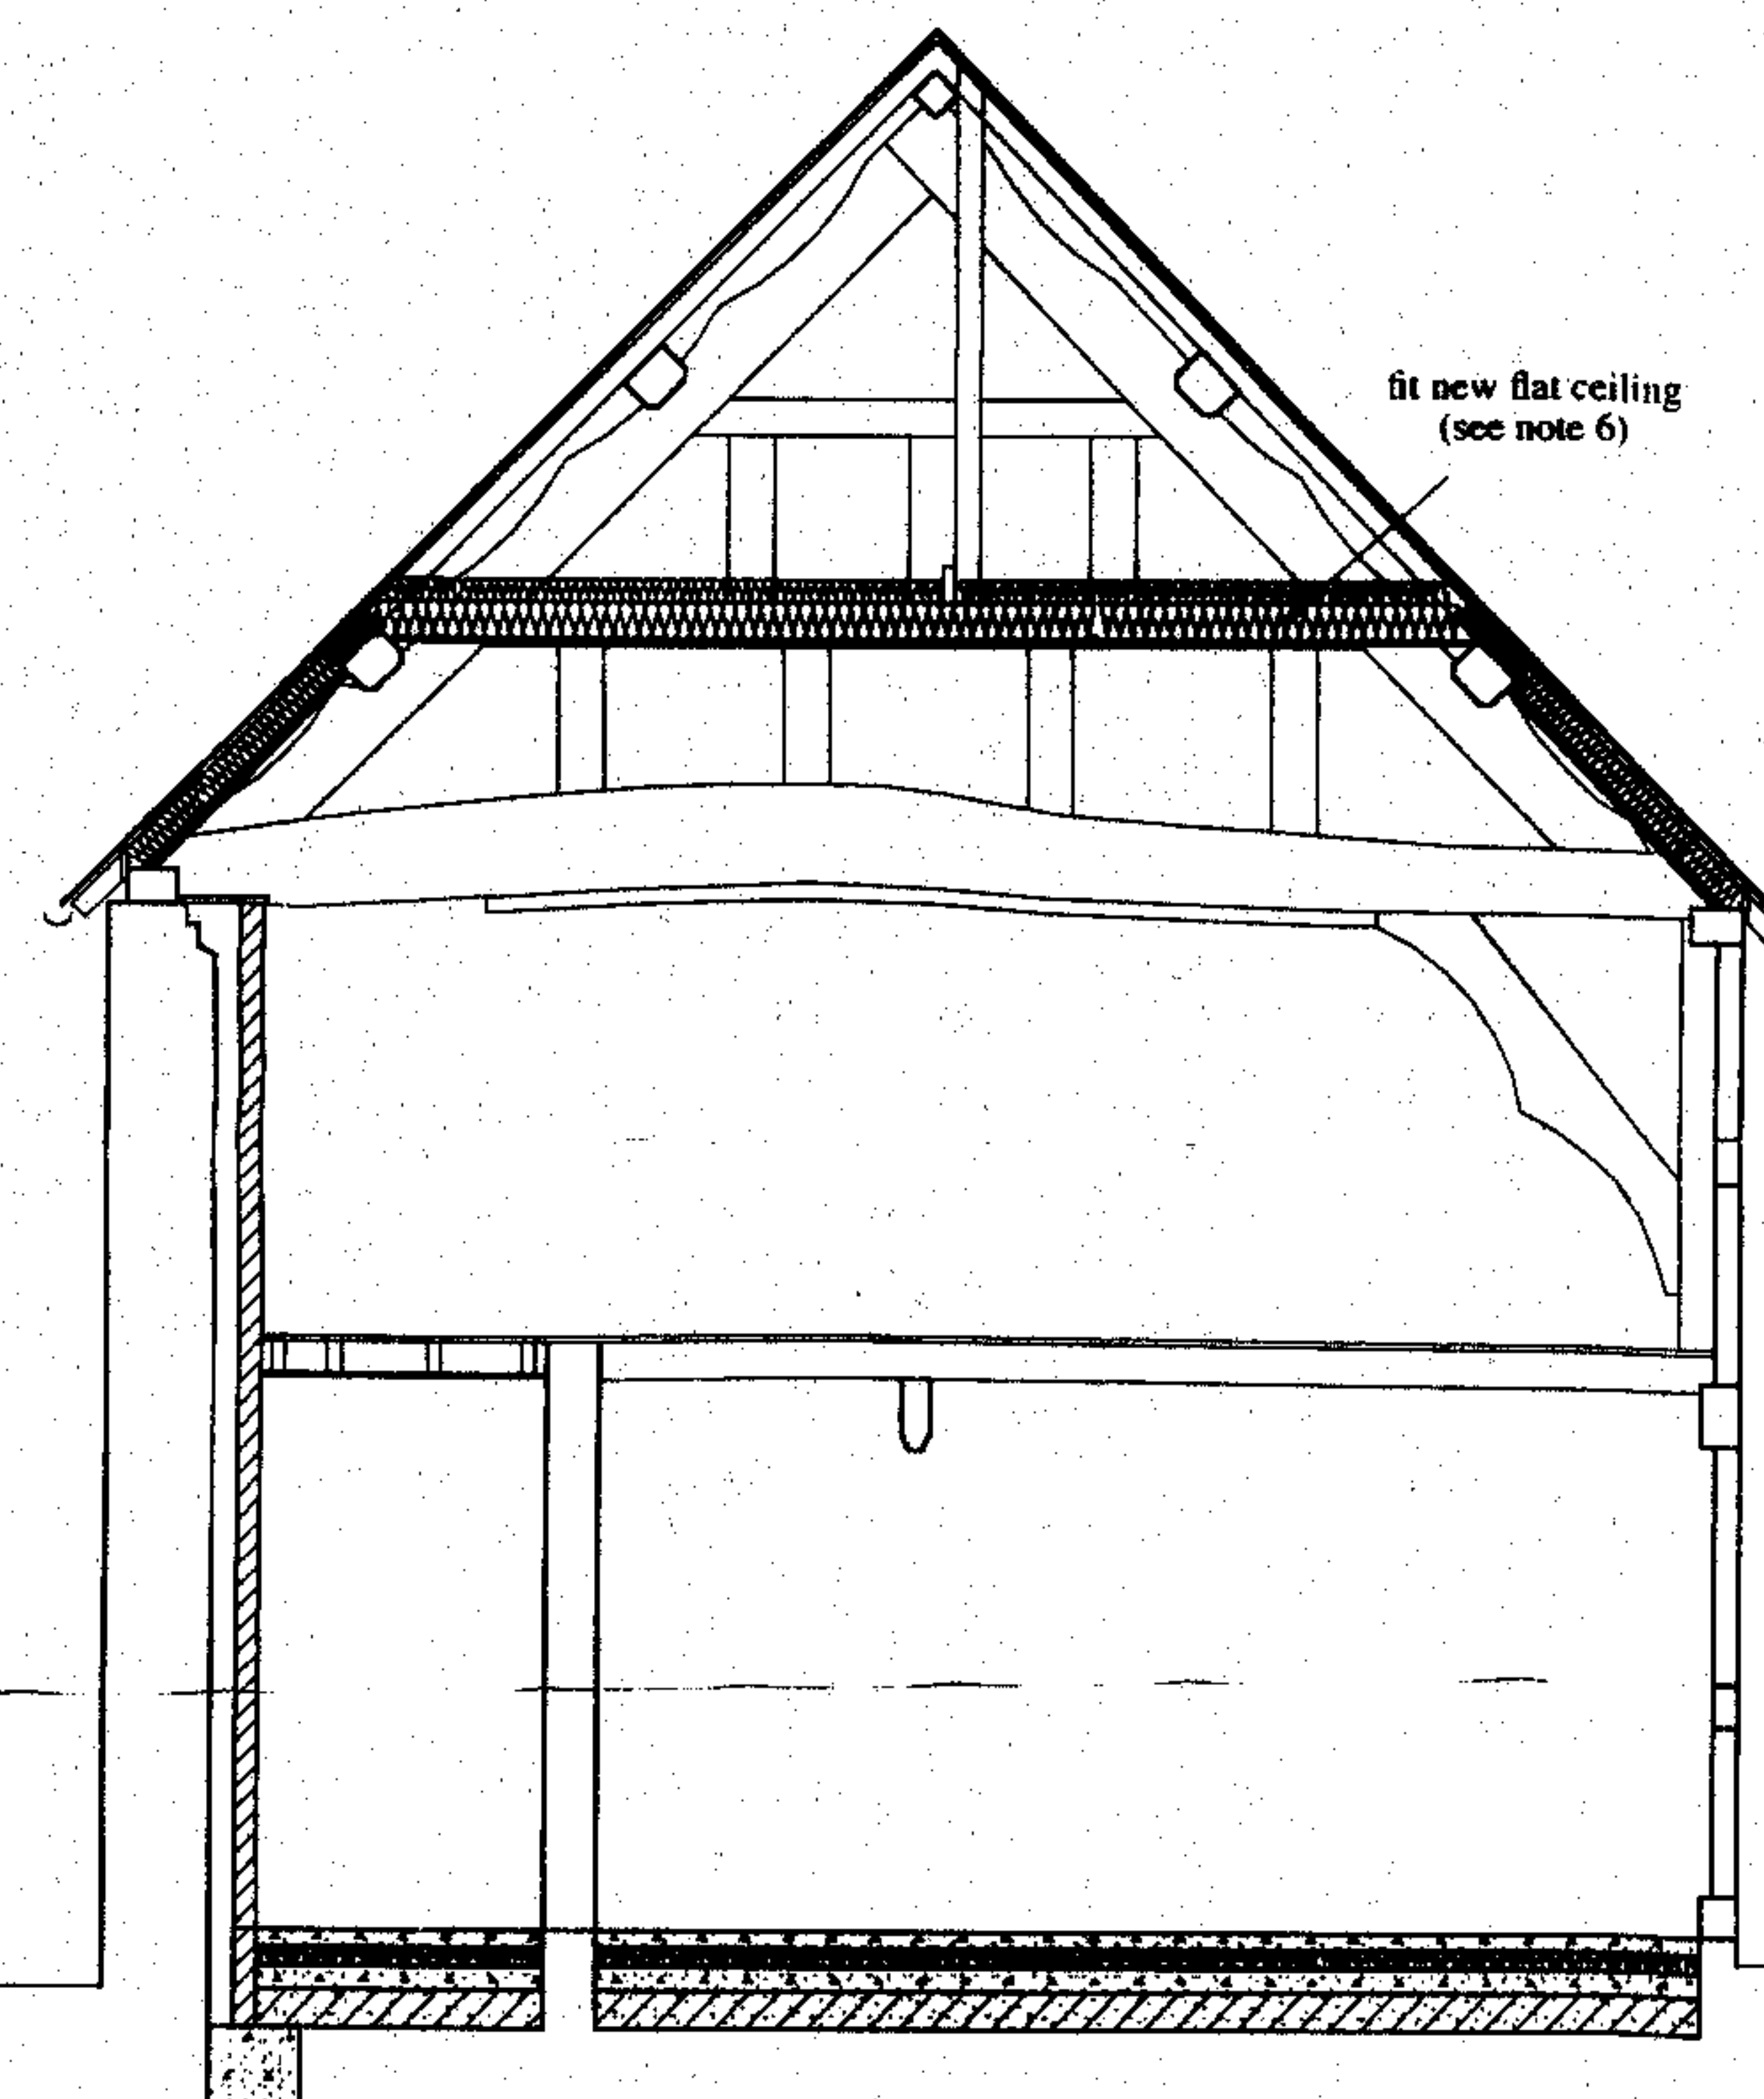

Section C-C

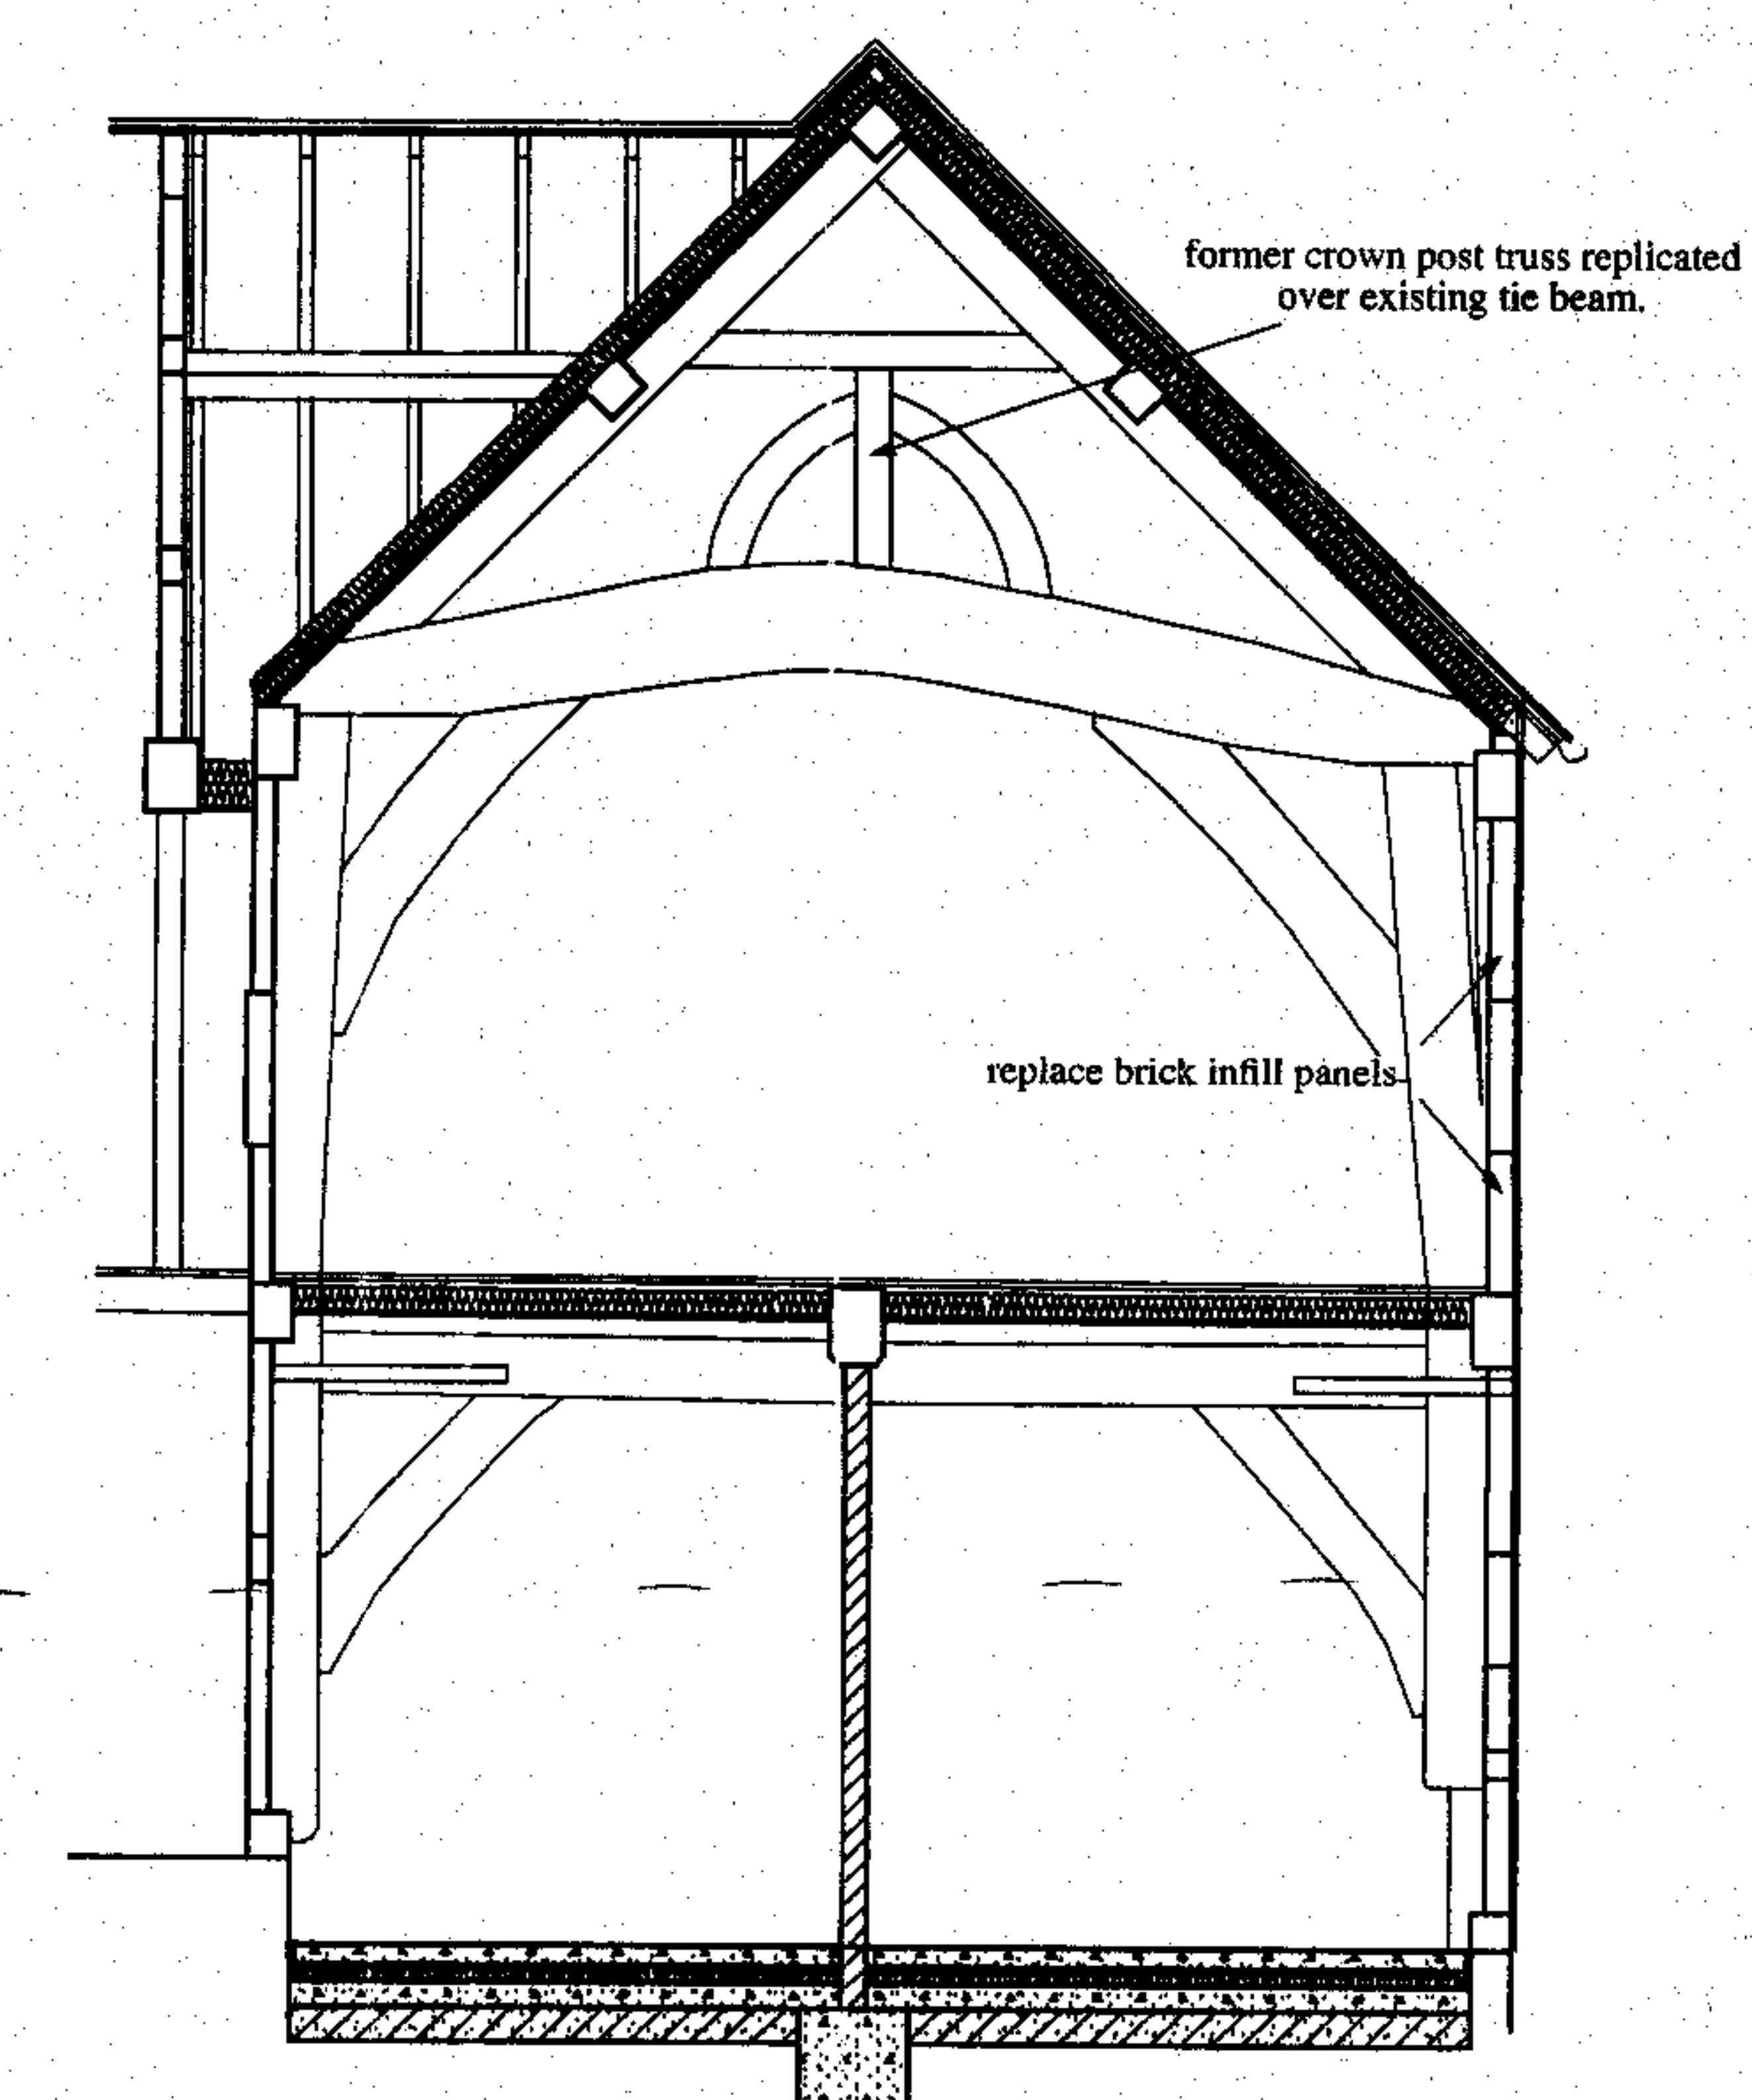

Section D-D

Proposed Alterations & Improvements to
Black Hall, Aston.
SECTIONS
Scale 1:50 June 2009 Dwg No BH-10

PAUL TITLEY
Architectural Consultant
New Cottage, Upper Common, Eytton
Leominster, Herefordshire. HR6 0AQ
Tel: 01568 615507

