


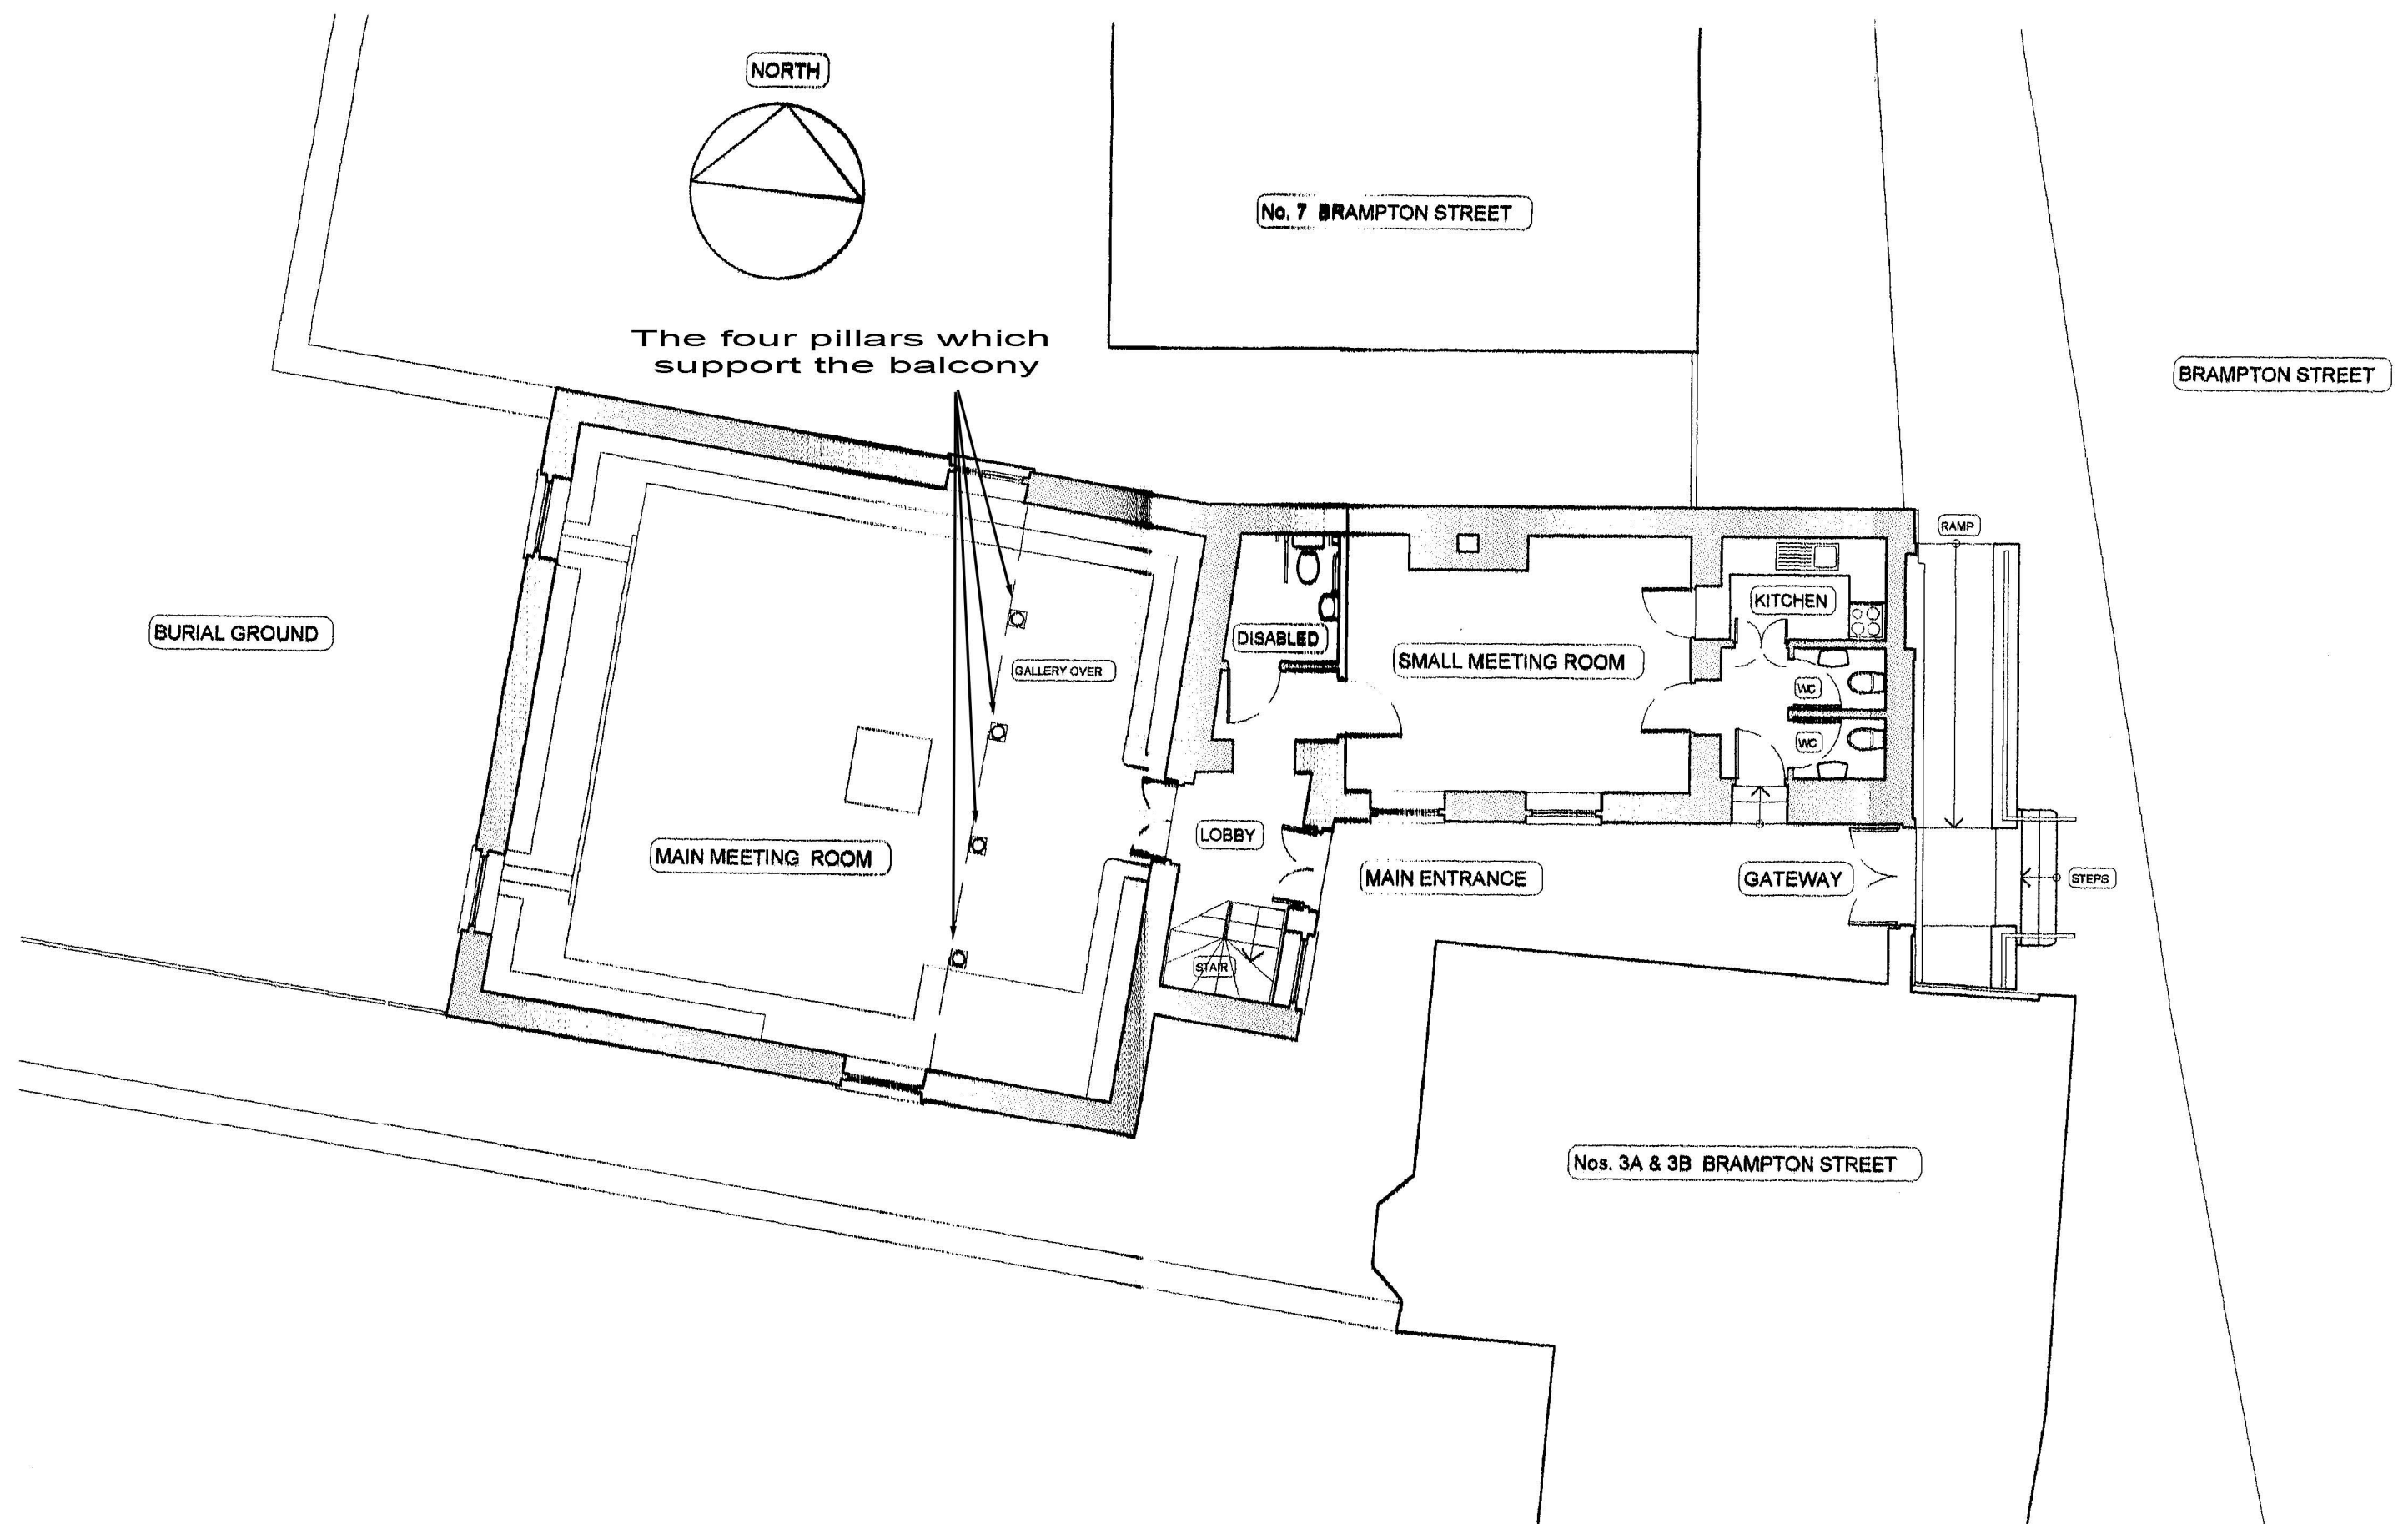

ROSS-ON-WYE QUAKER MEETING HOUSE : GROUND FLOOR PLAN