




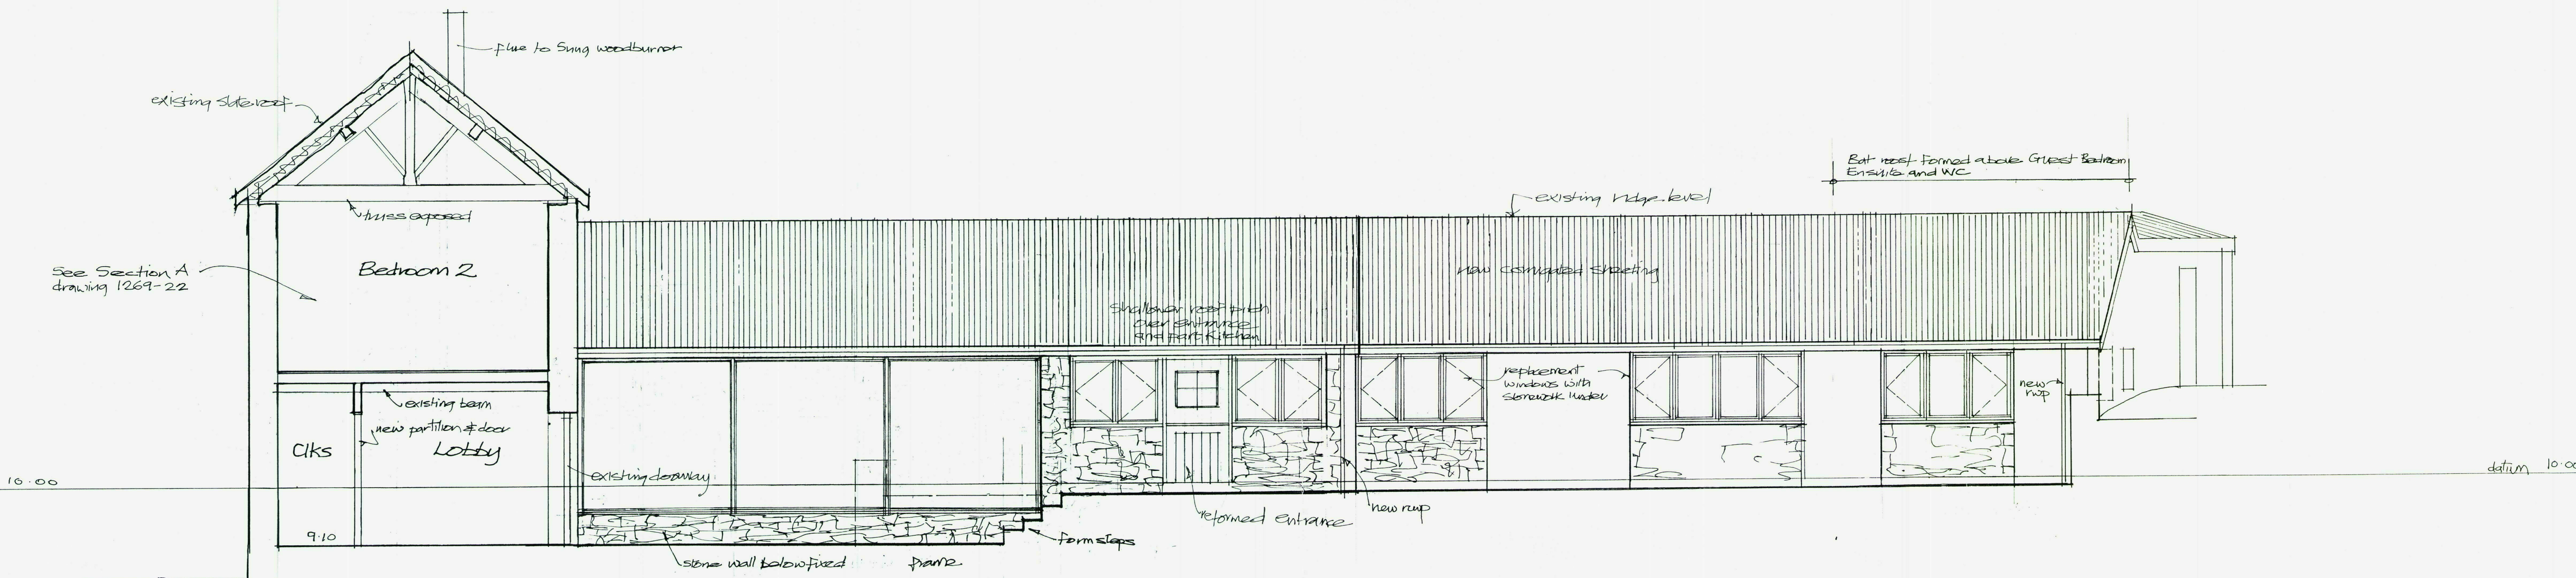

East Elevation - Barn Section

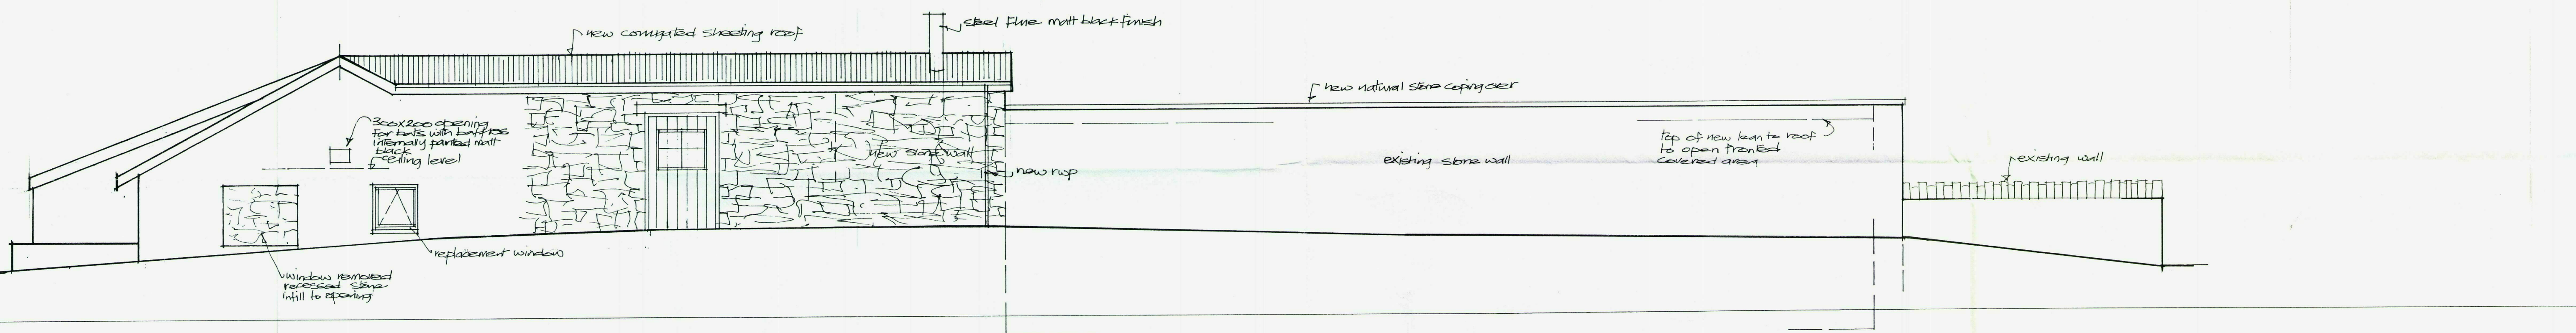

North Elevation

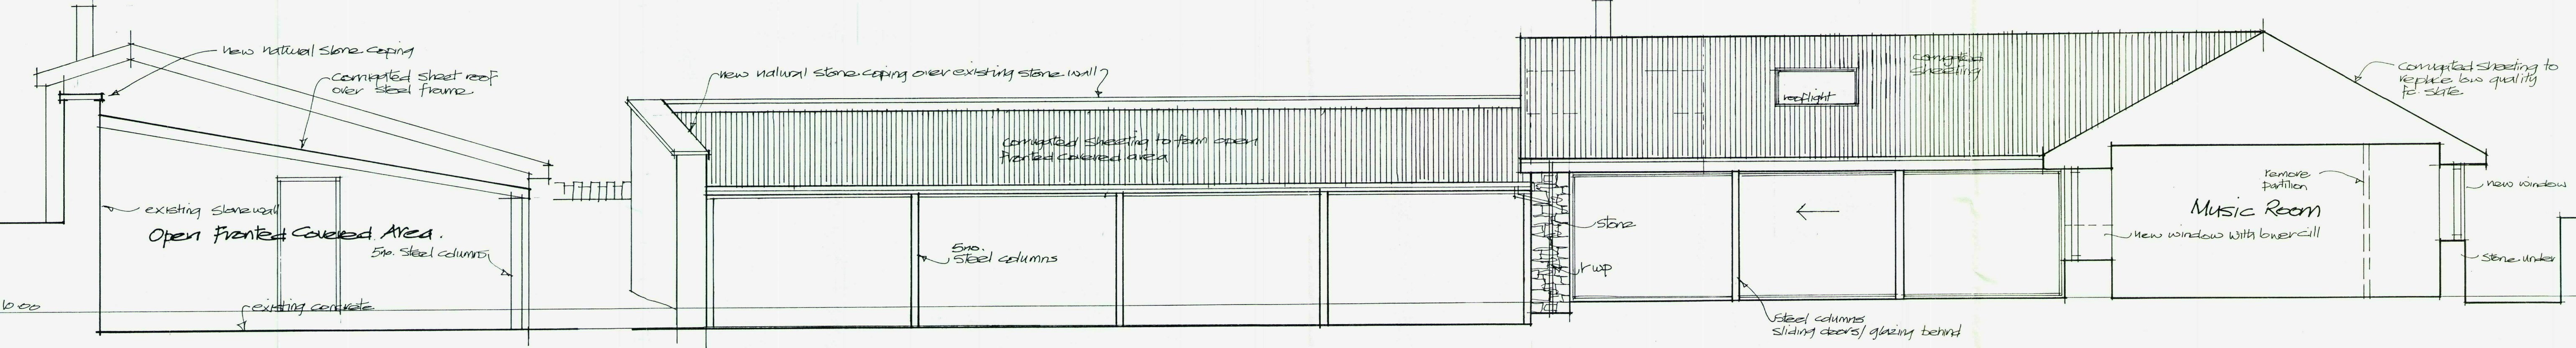

South Elevation - Section

West Elevation to Garden Room