




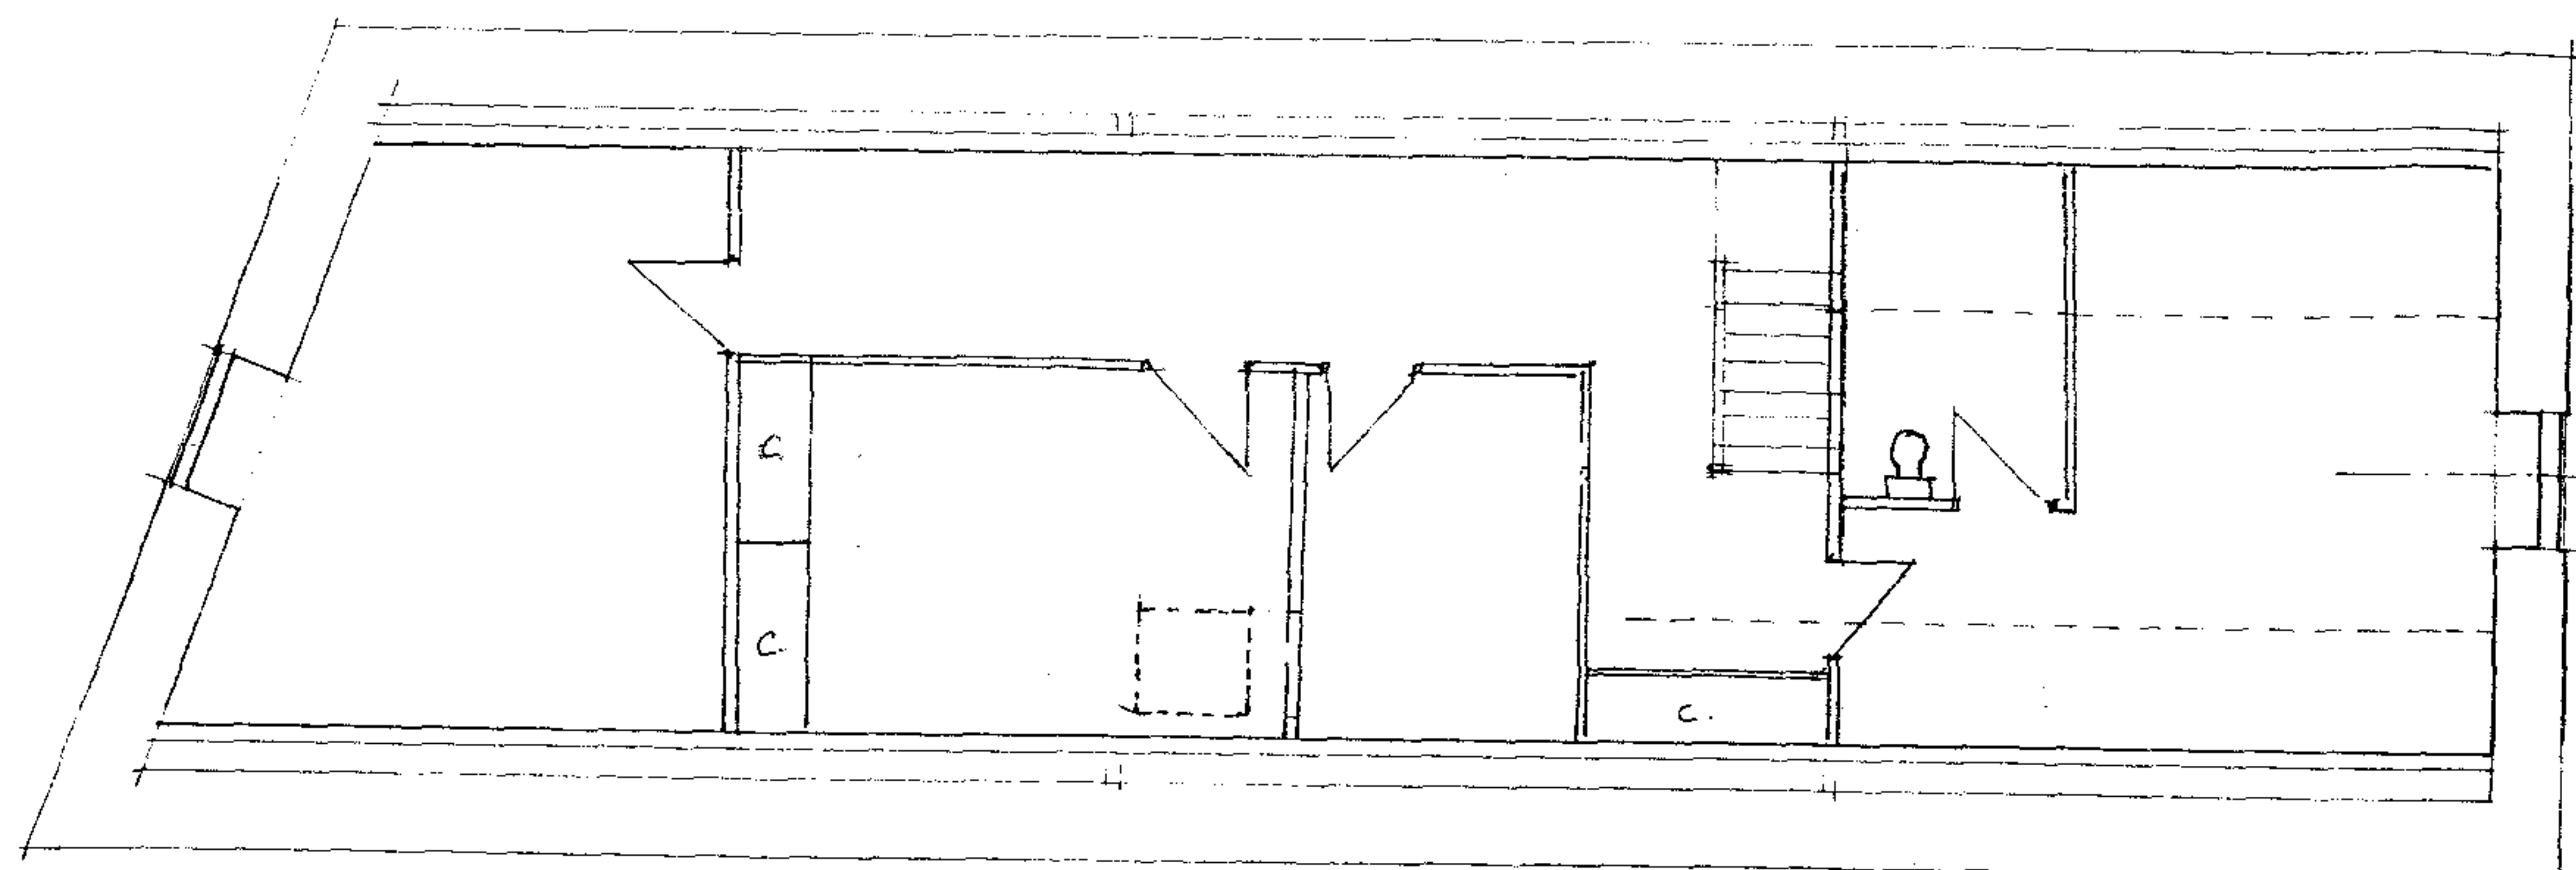

first floor 1:100

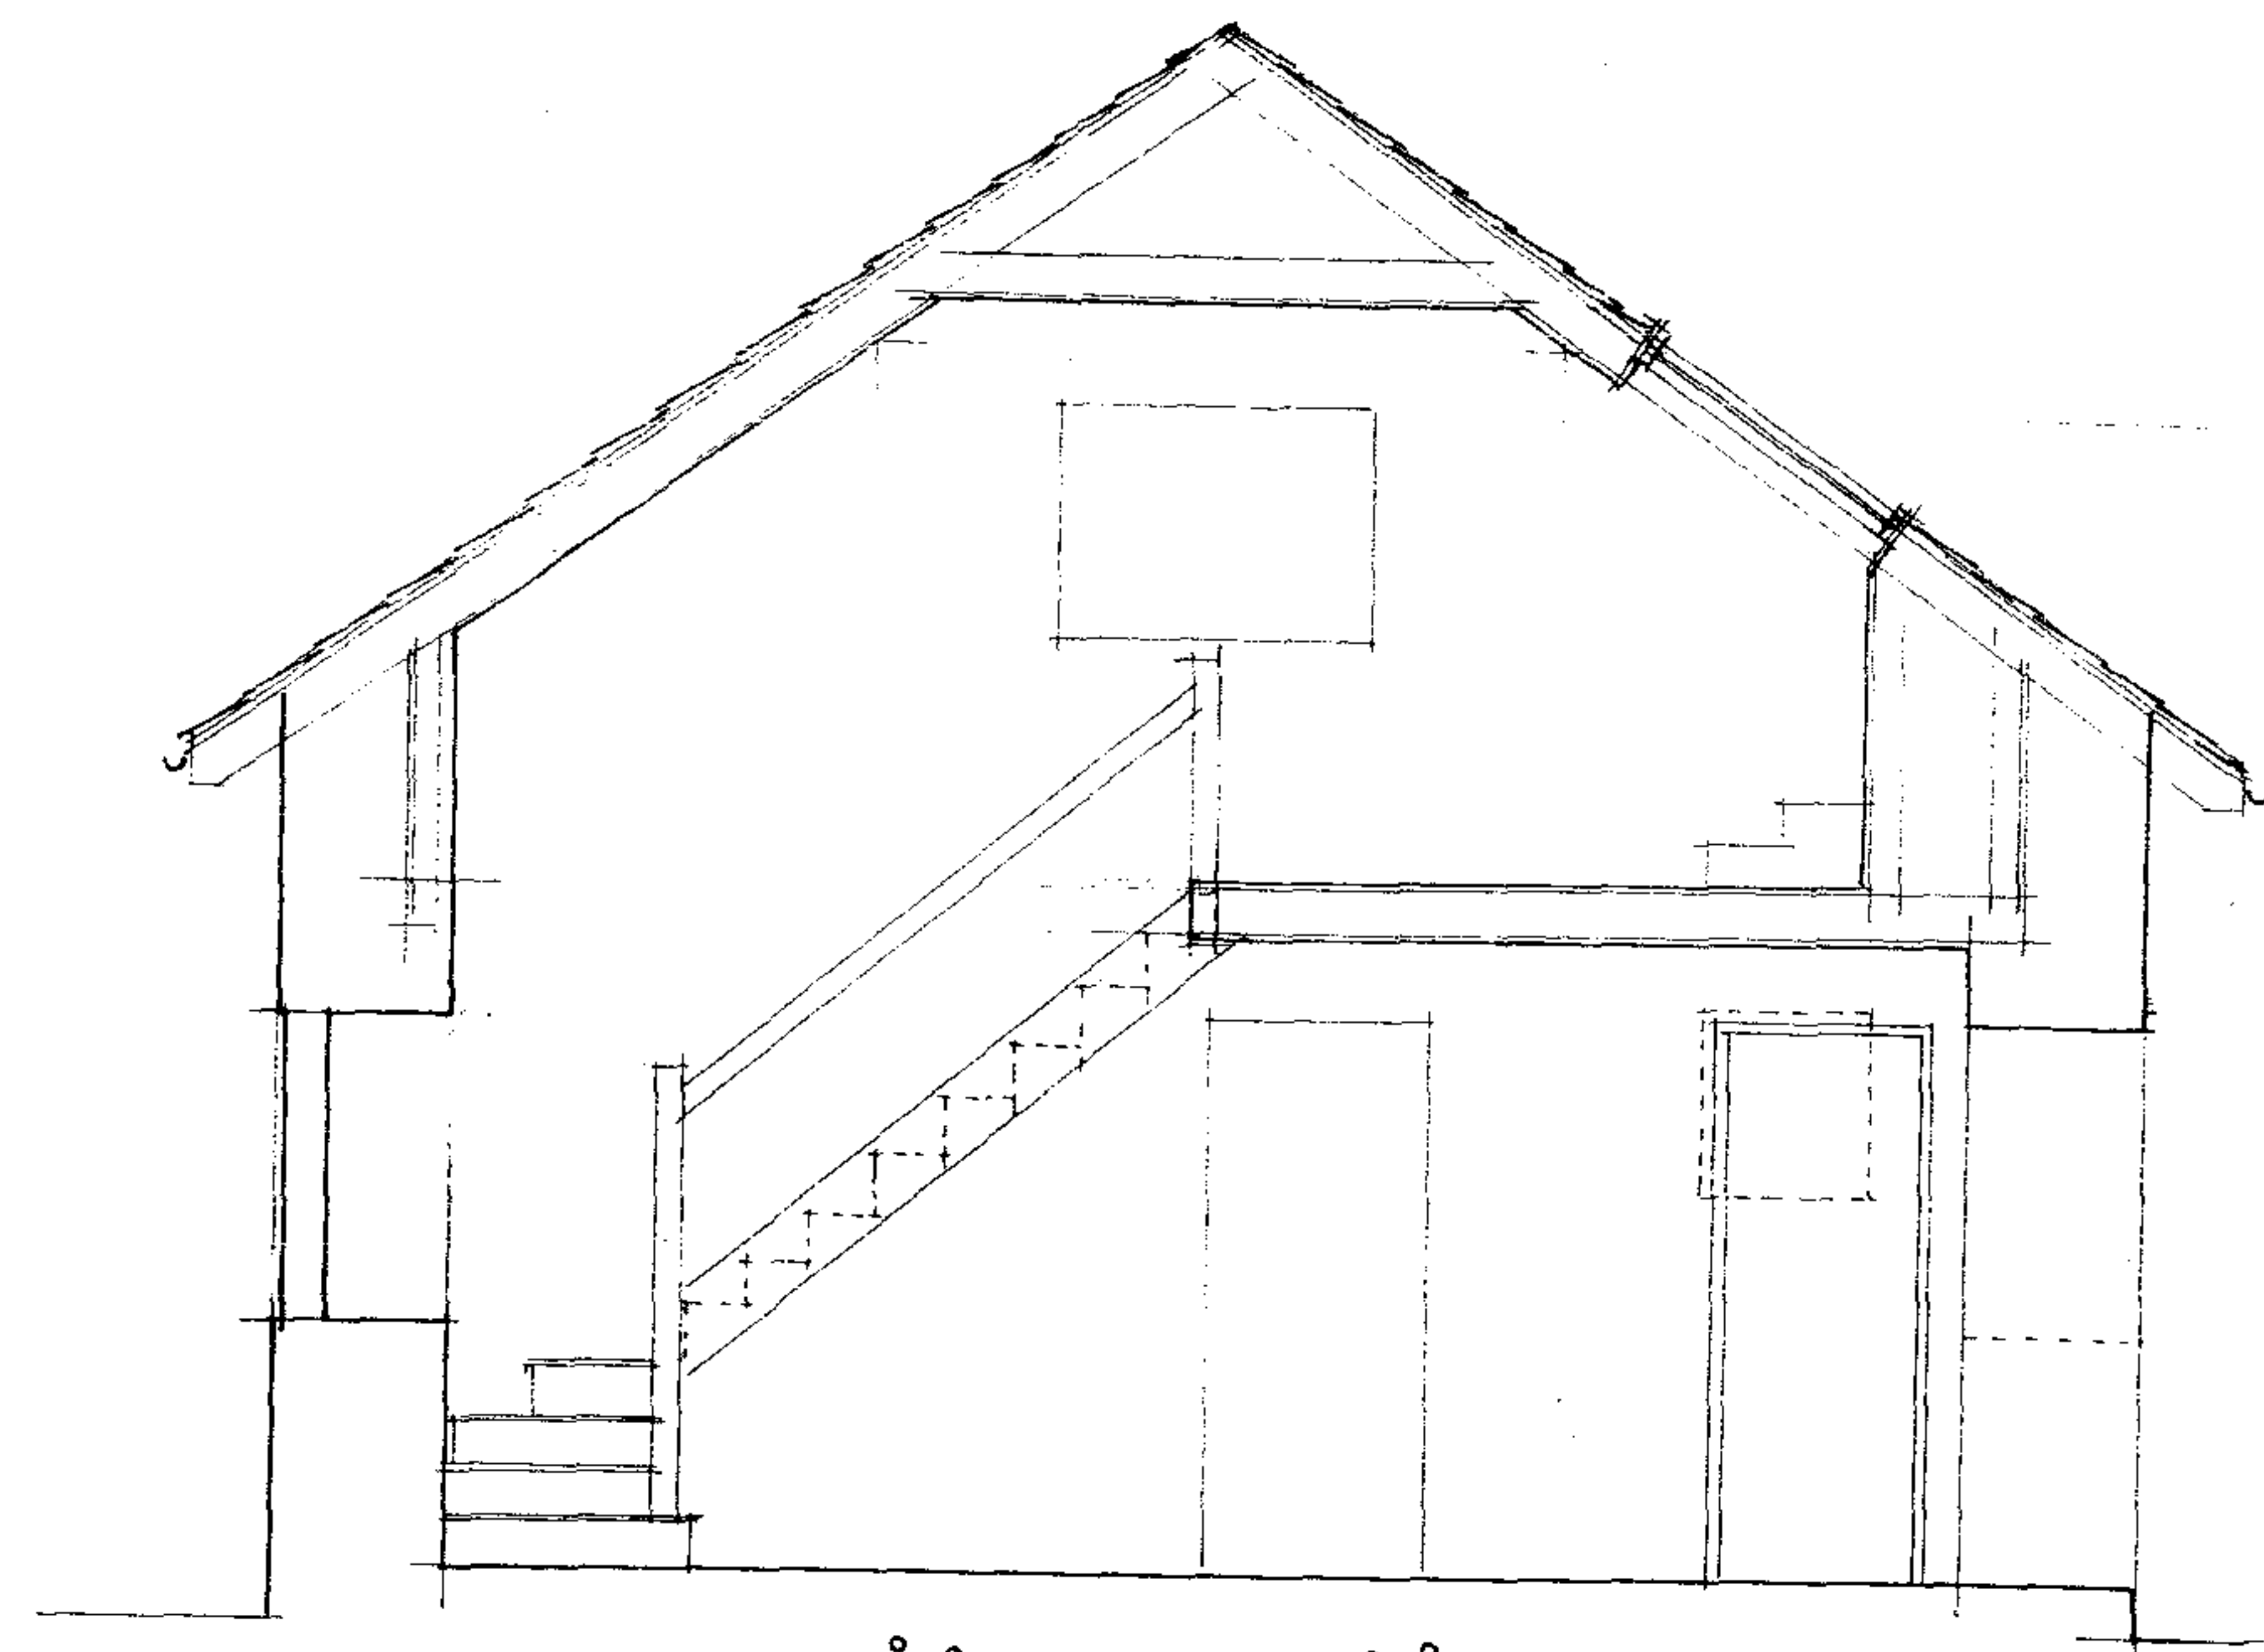

composite section 1:50

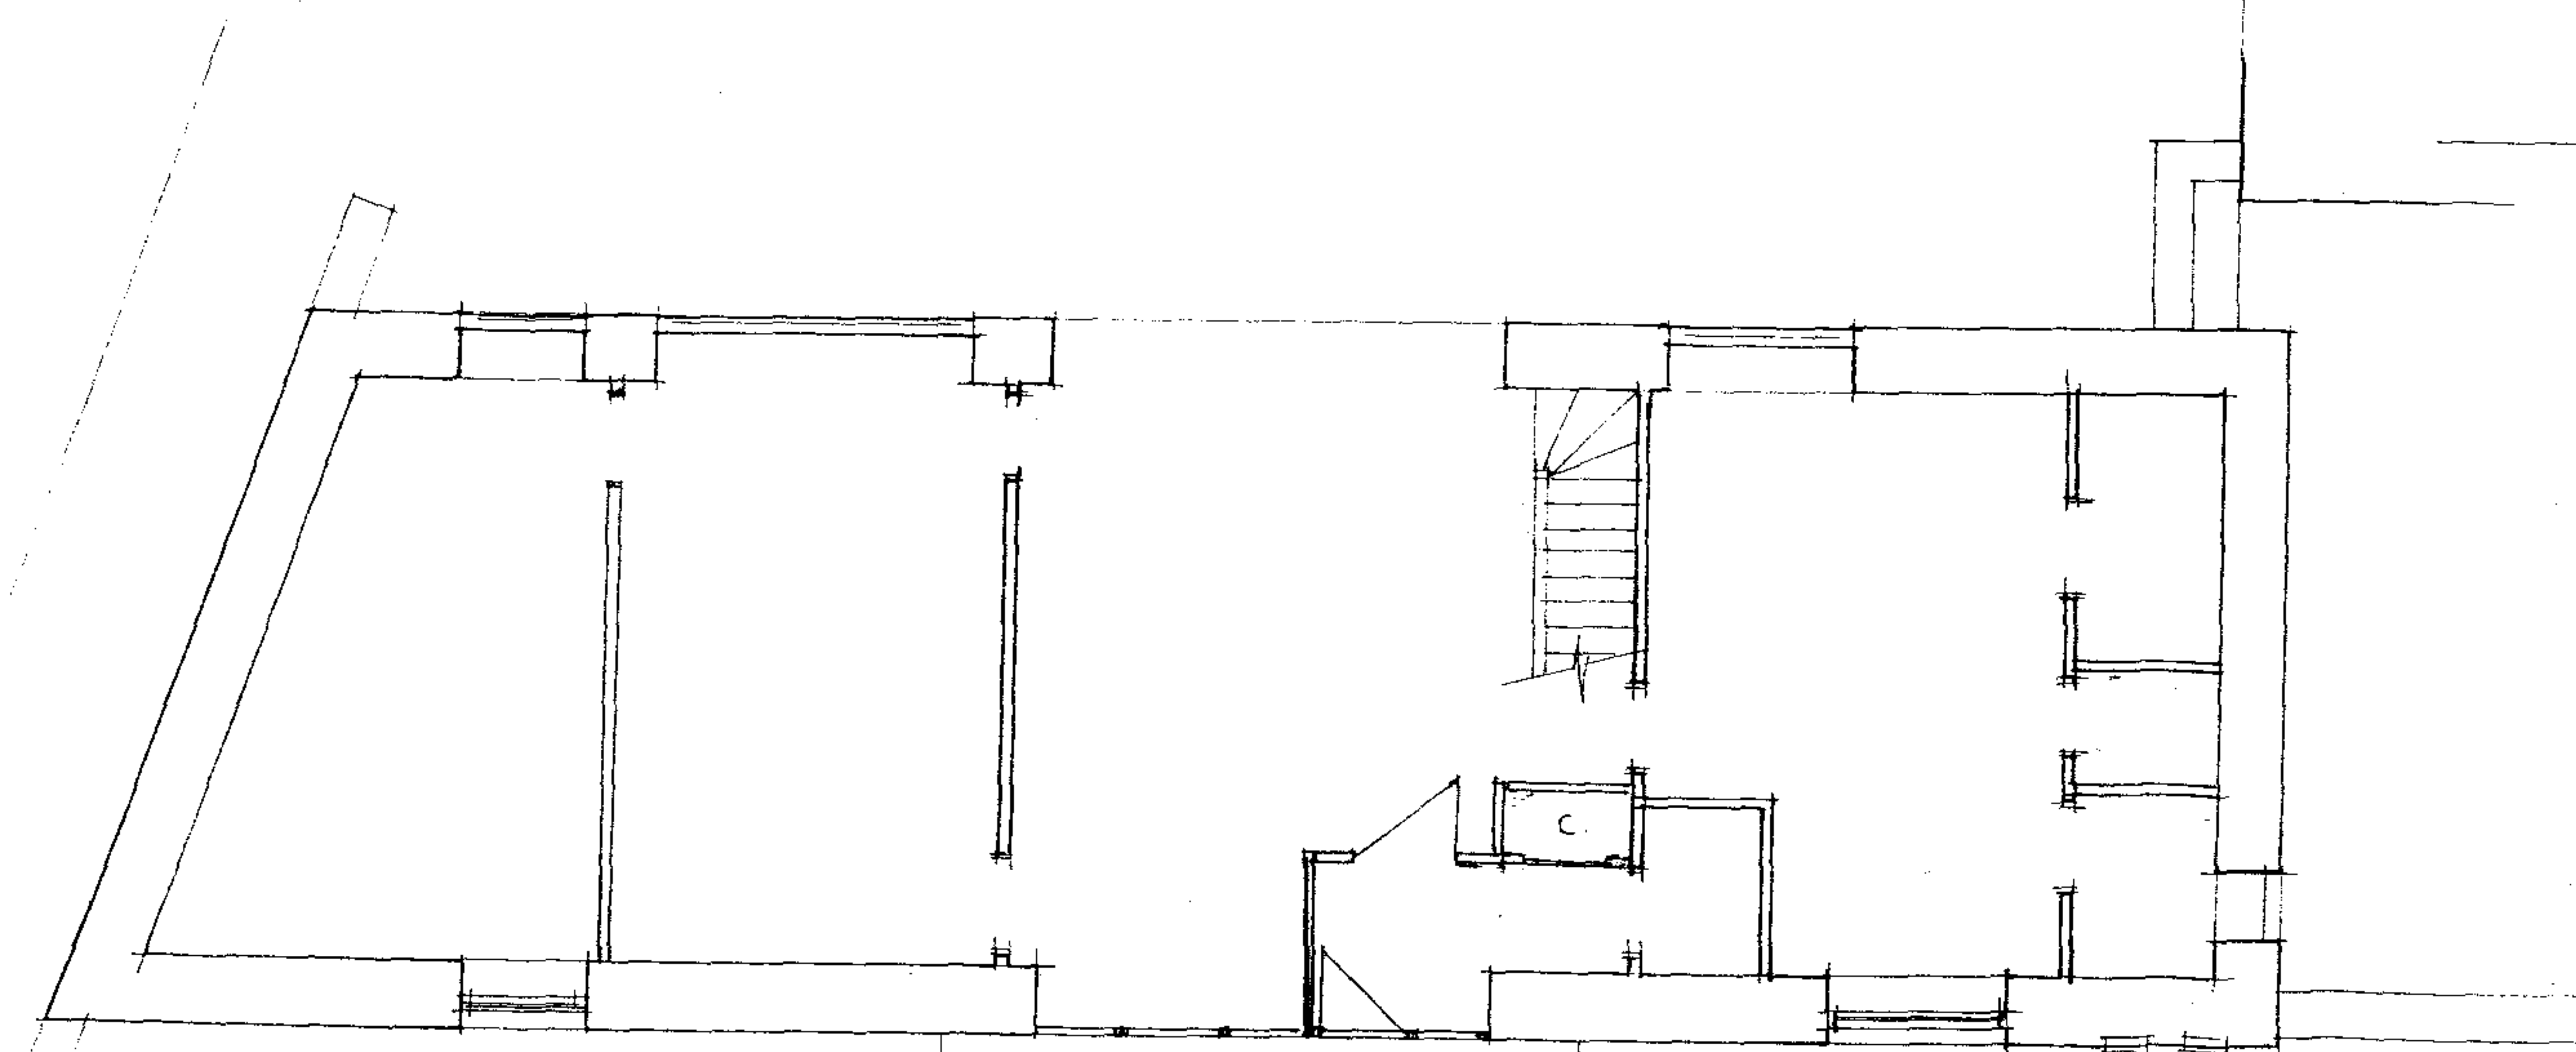

ground floor 1:100
PROPOSED

NW07/3899/F



← NORTH

Birley Court Barns
UNIT 4