


NE06/2414/F

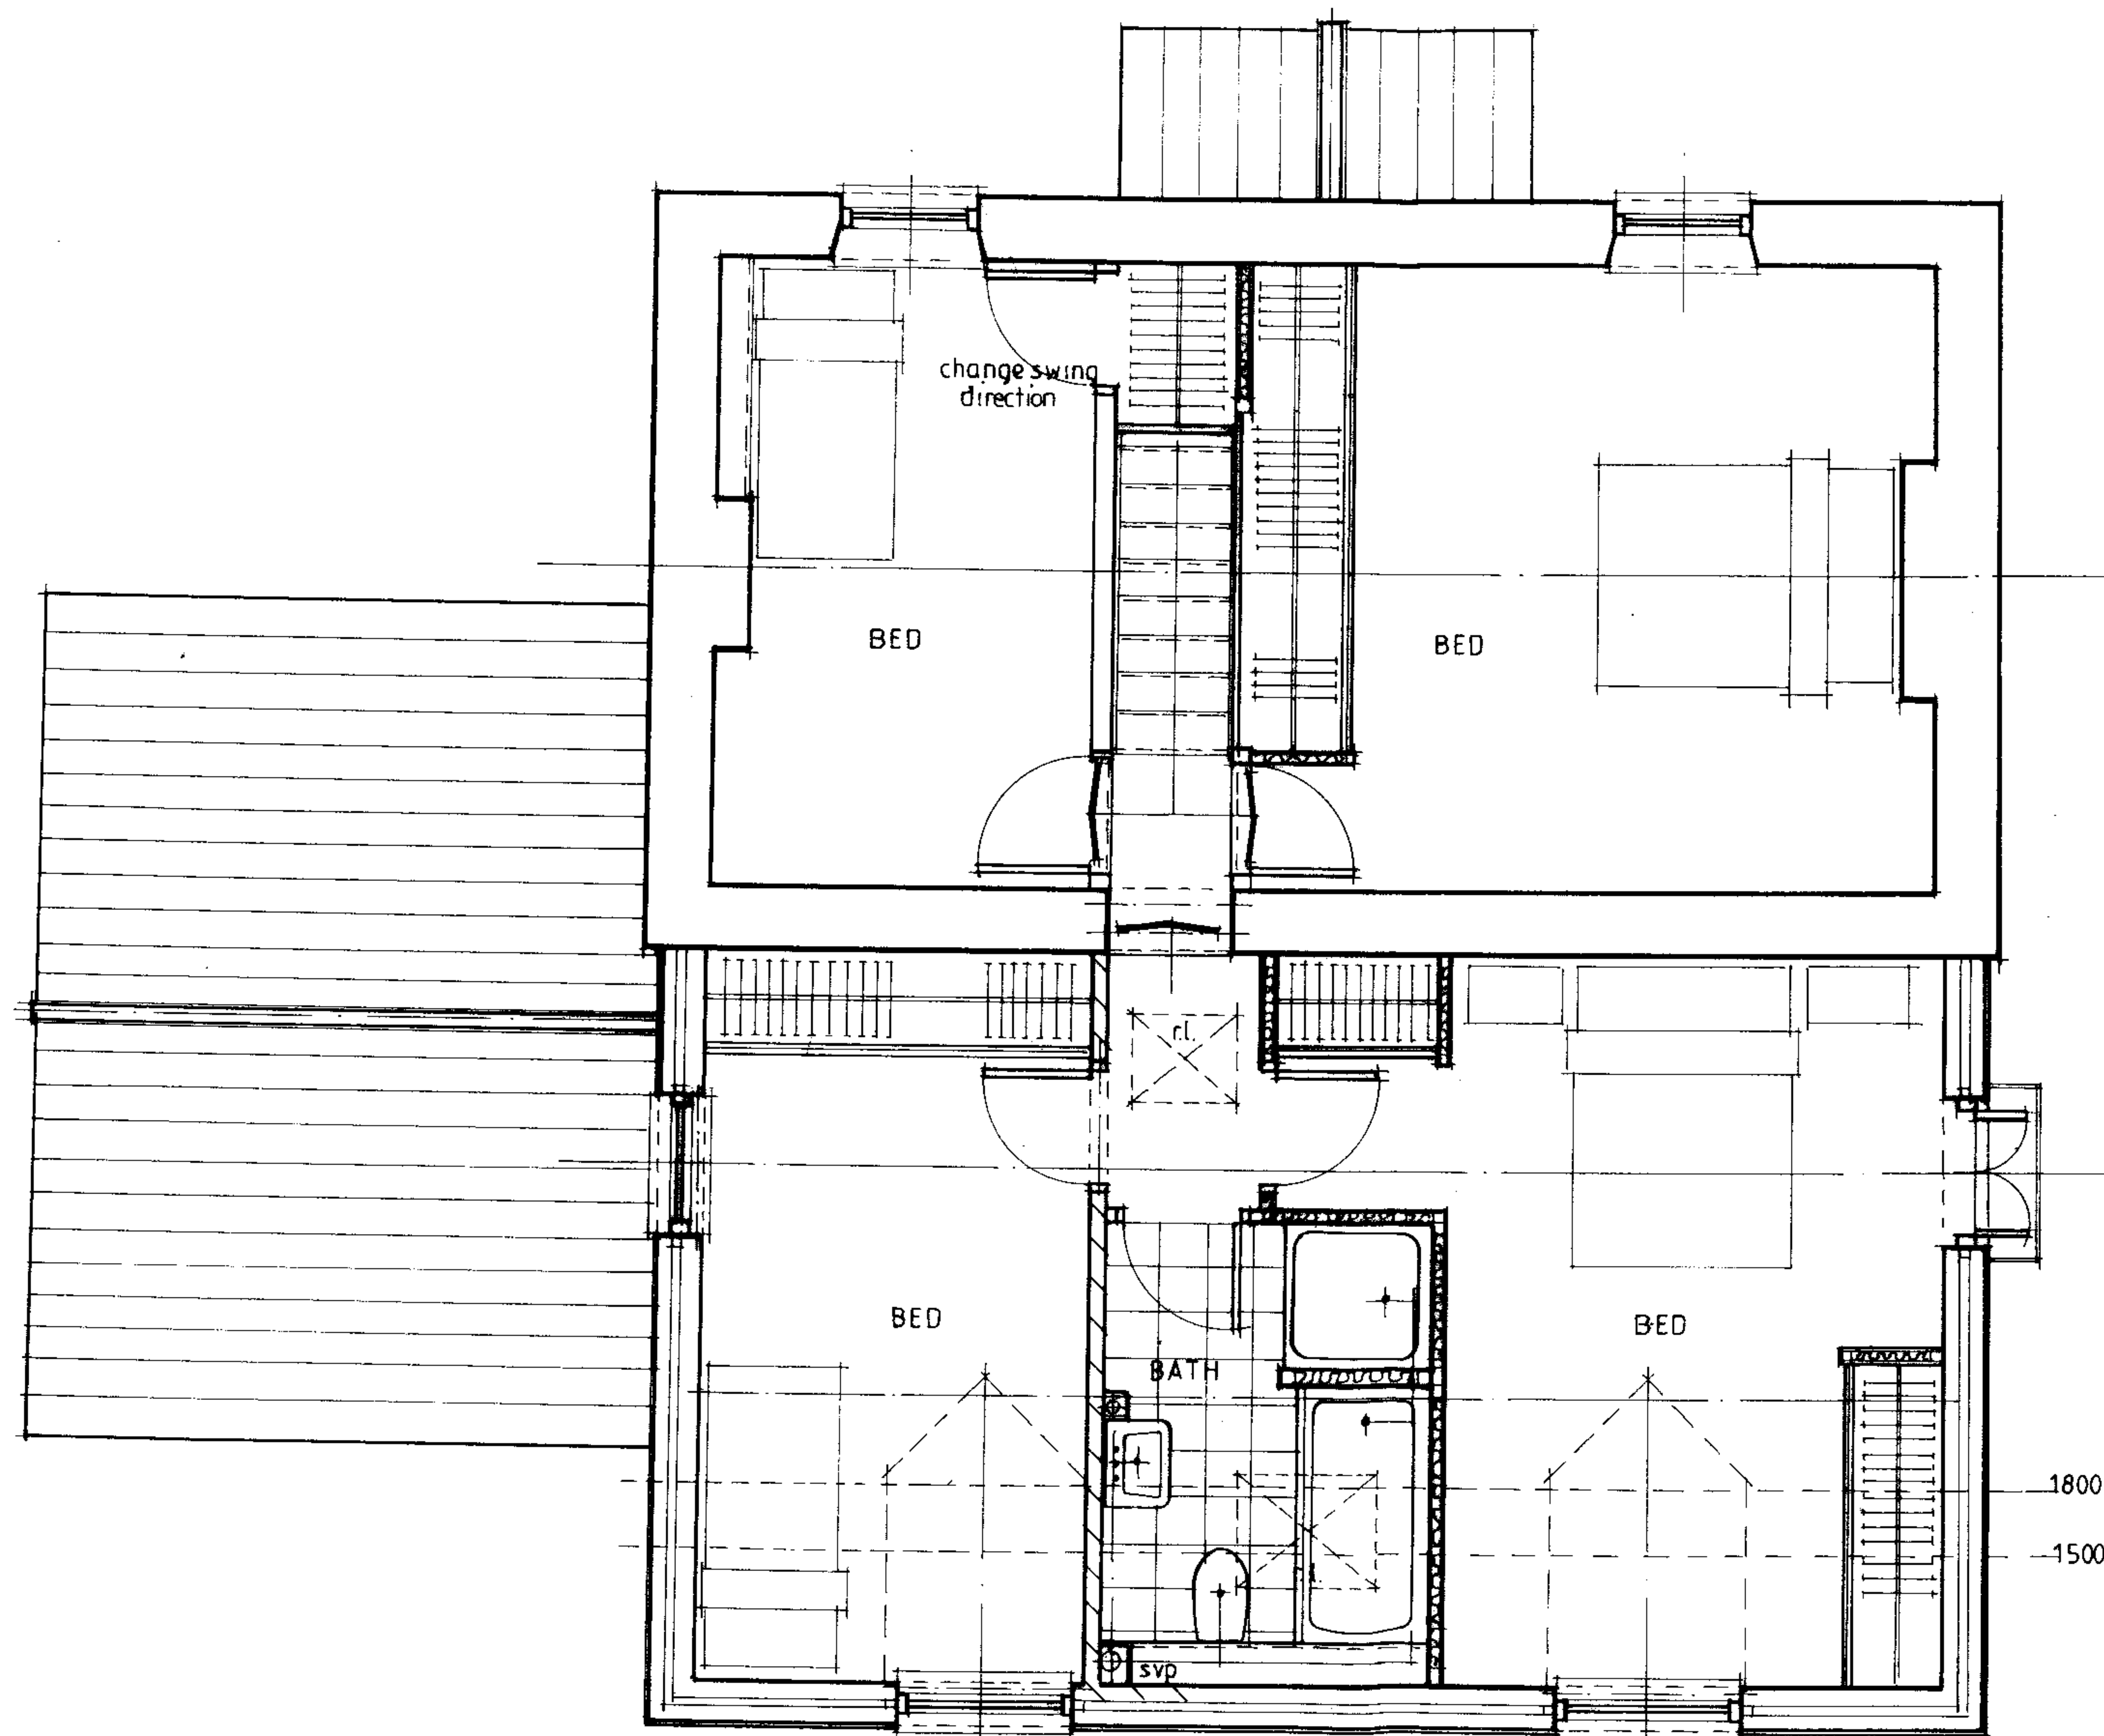

FIRST FLOOR PLAN 1: 50 (PROPOSED)