



TO BE READ IN CONJUNCTION
WITH REPORT BY HISTORIC
BUILDINGS ADVISORY SERVICE
'BARN & CART SHED AT
FAIR OAK BACTON'

Key to Materials

- 1 Rubble stone
- 2 Red brick
- 3 Timber weatherboarding
- 4 Timber framing
- 5 -
- 6 Timber shutters
- 7 Various rainwater goods
- 8 Slate roofing
- 9 -
- 10 -
- 11 Stone slates
- 12 Corrugated steel sheeting

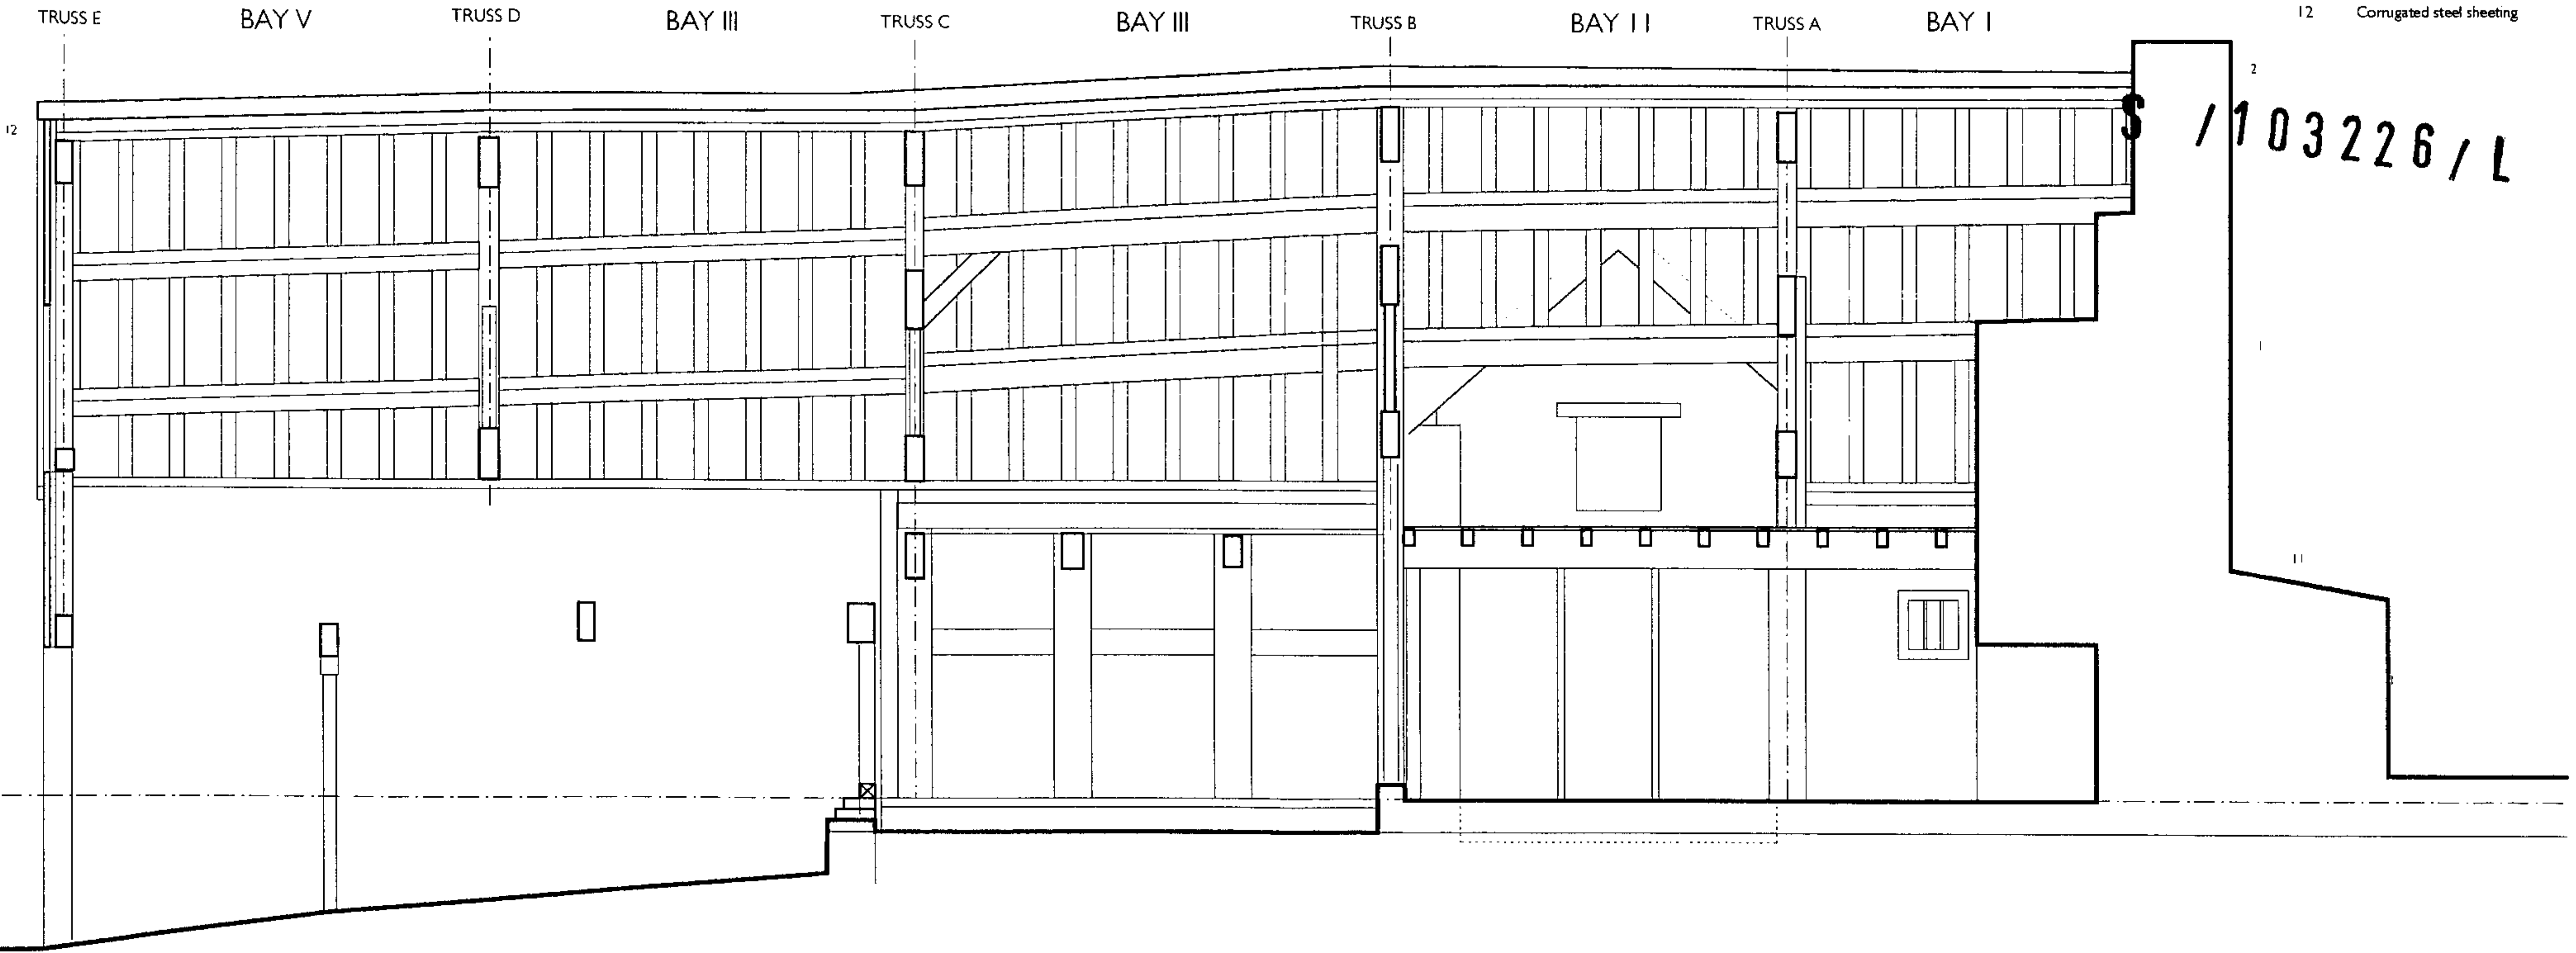

LONG SECTION

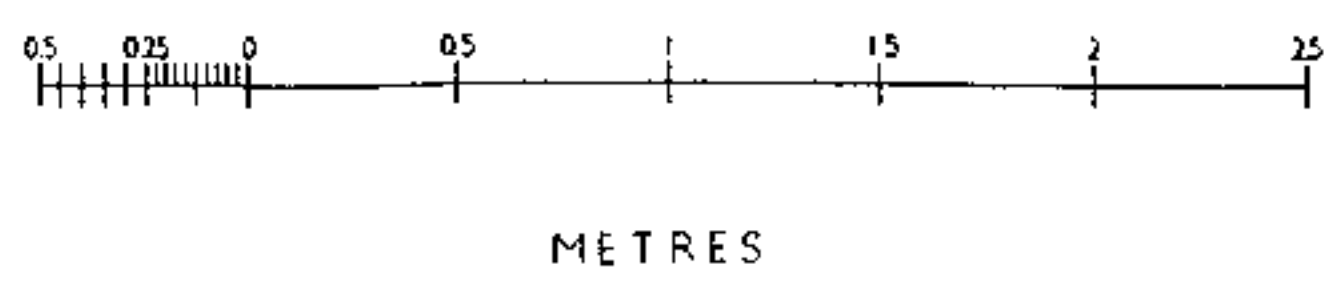

HERFORDSHIRE COUNCIL
PLANNING SERVICES
DEVELOPMENT CONTROL

S - 010 (10)

To:

Ack'd: File:

Proposed Alterations
Old House Fair Oak Bacton
Long section as existing
Drawing no. 99264.P07
Scale 1:100 at A3, 1:50 at A1
March 2010

wba

warren benbow architects
21-22 Mill Street Kingston
Hertfordshire HX5 3AL
01544 239 156
www.warrenbenbow.com
mail@warrenbenbow.co.uk