



NW 08/0514/F 1

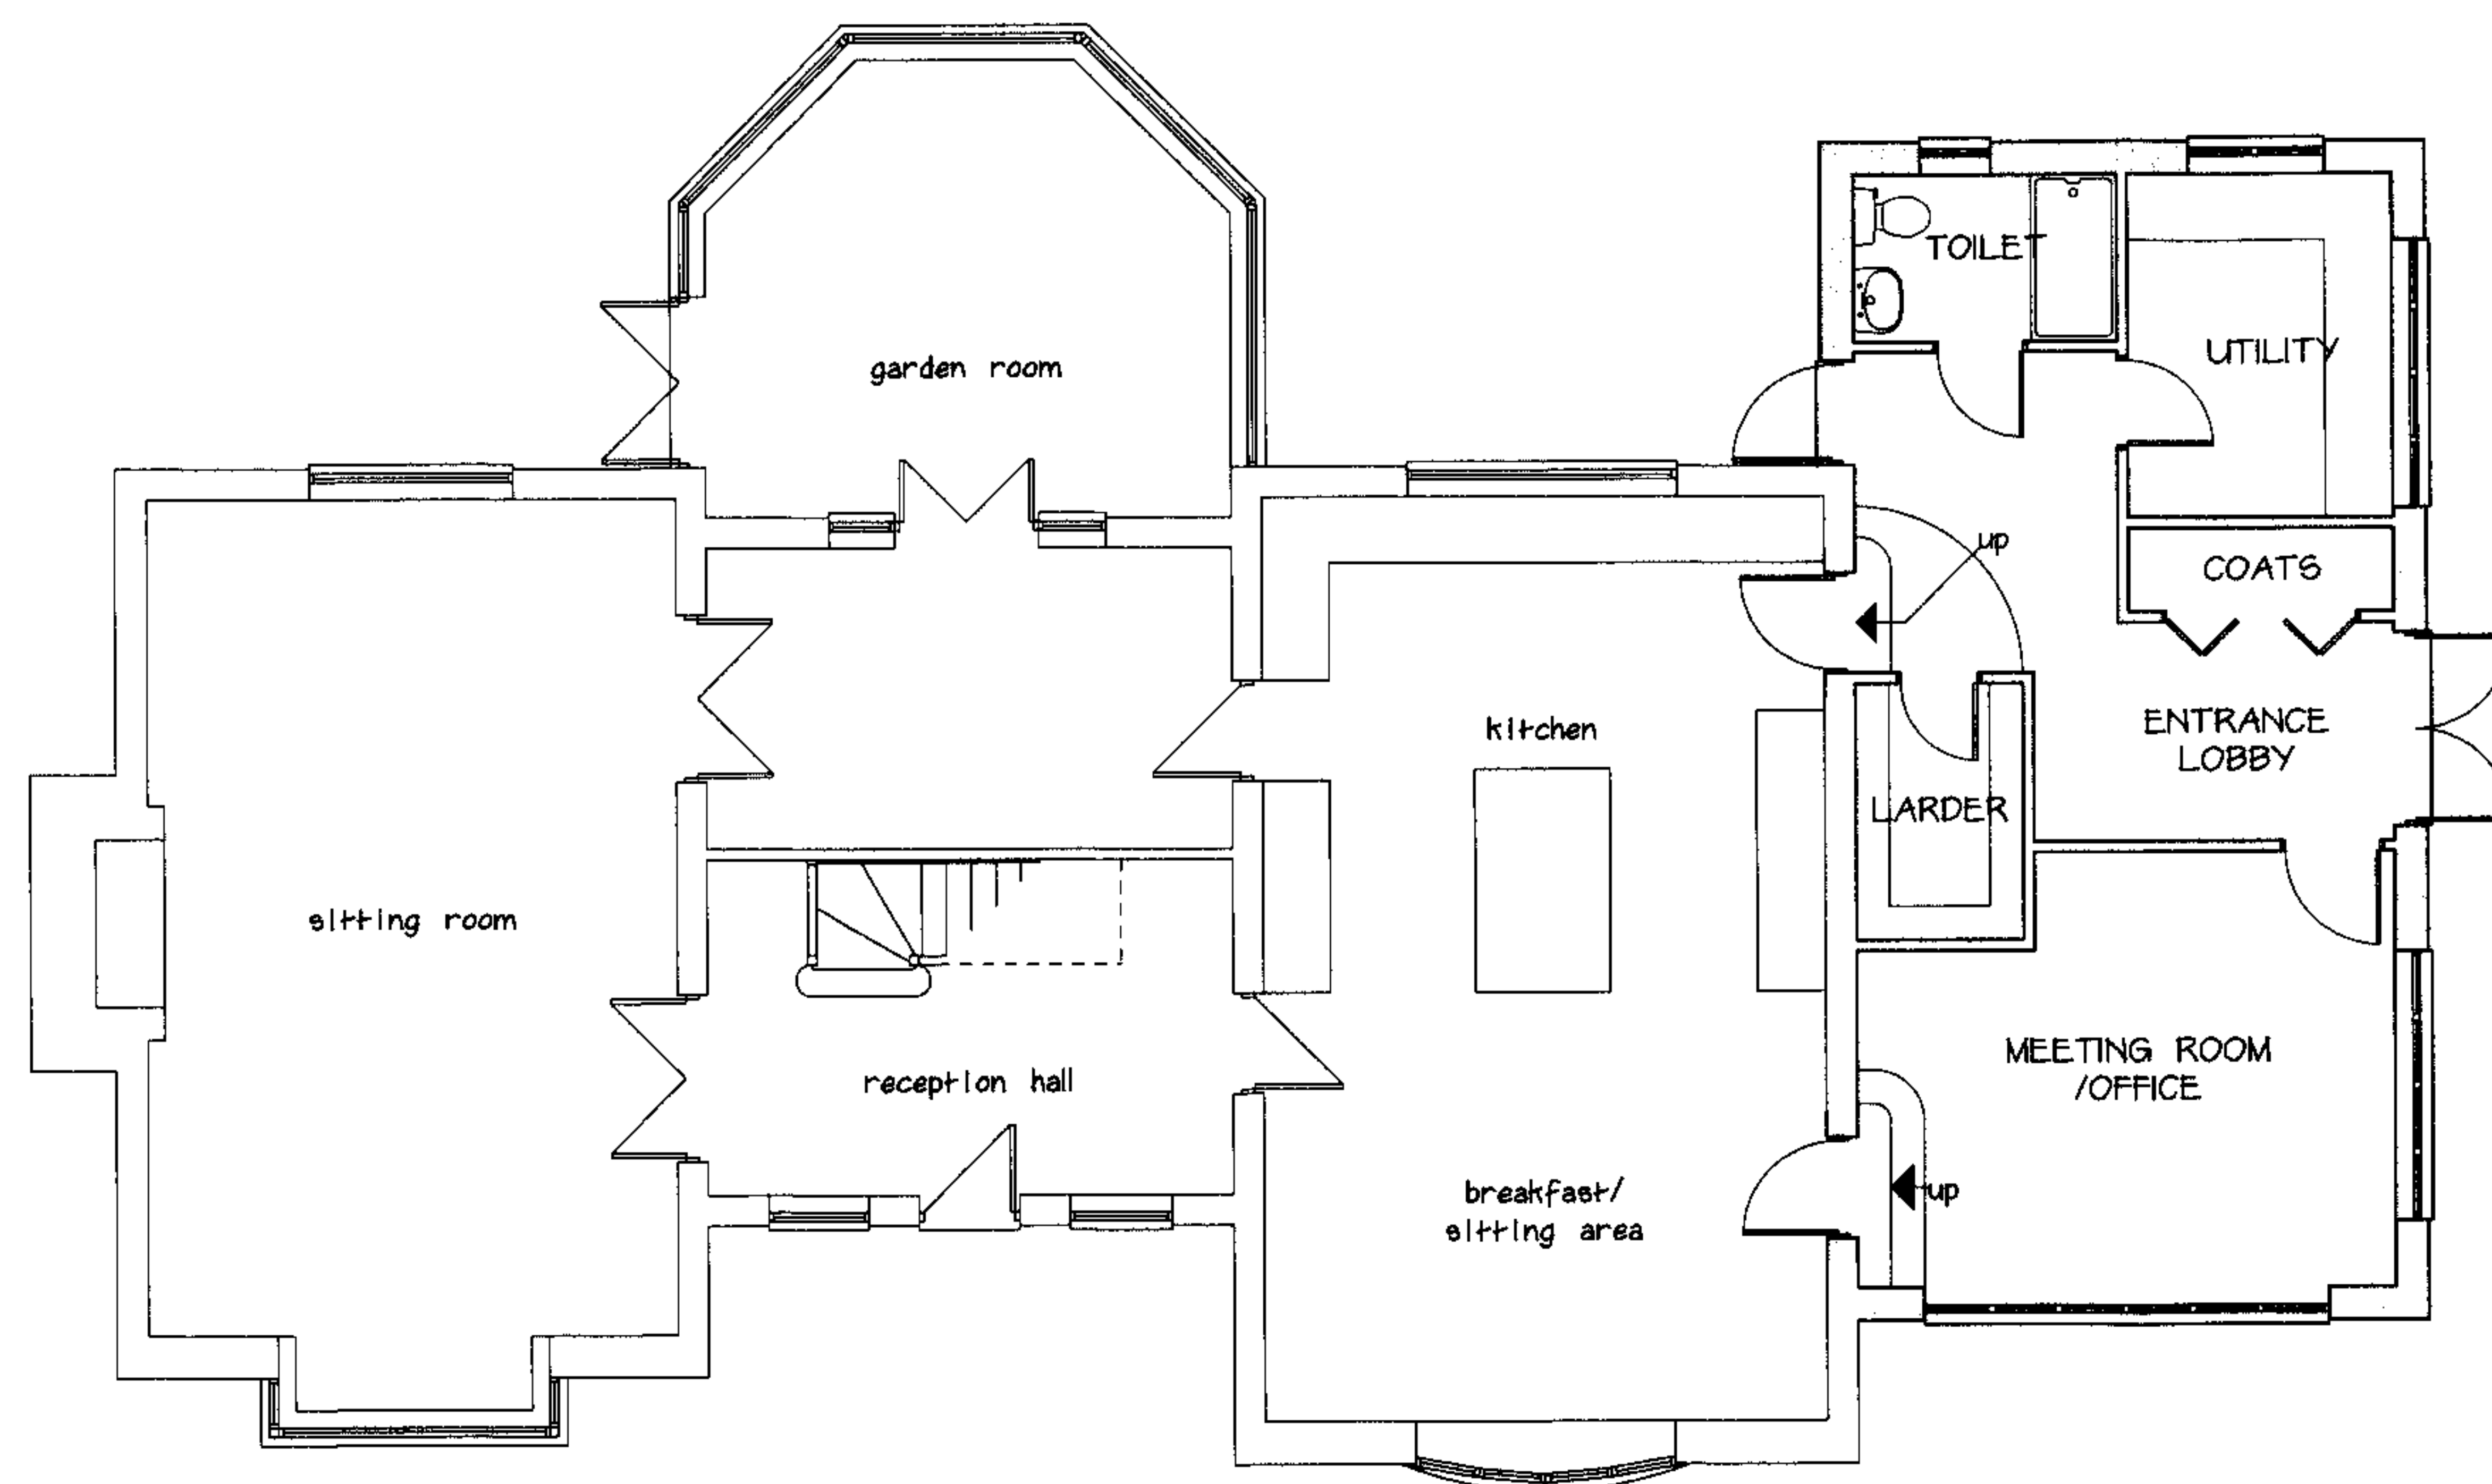

ground floor plan.

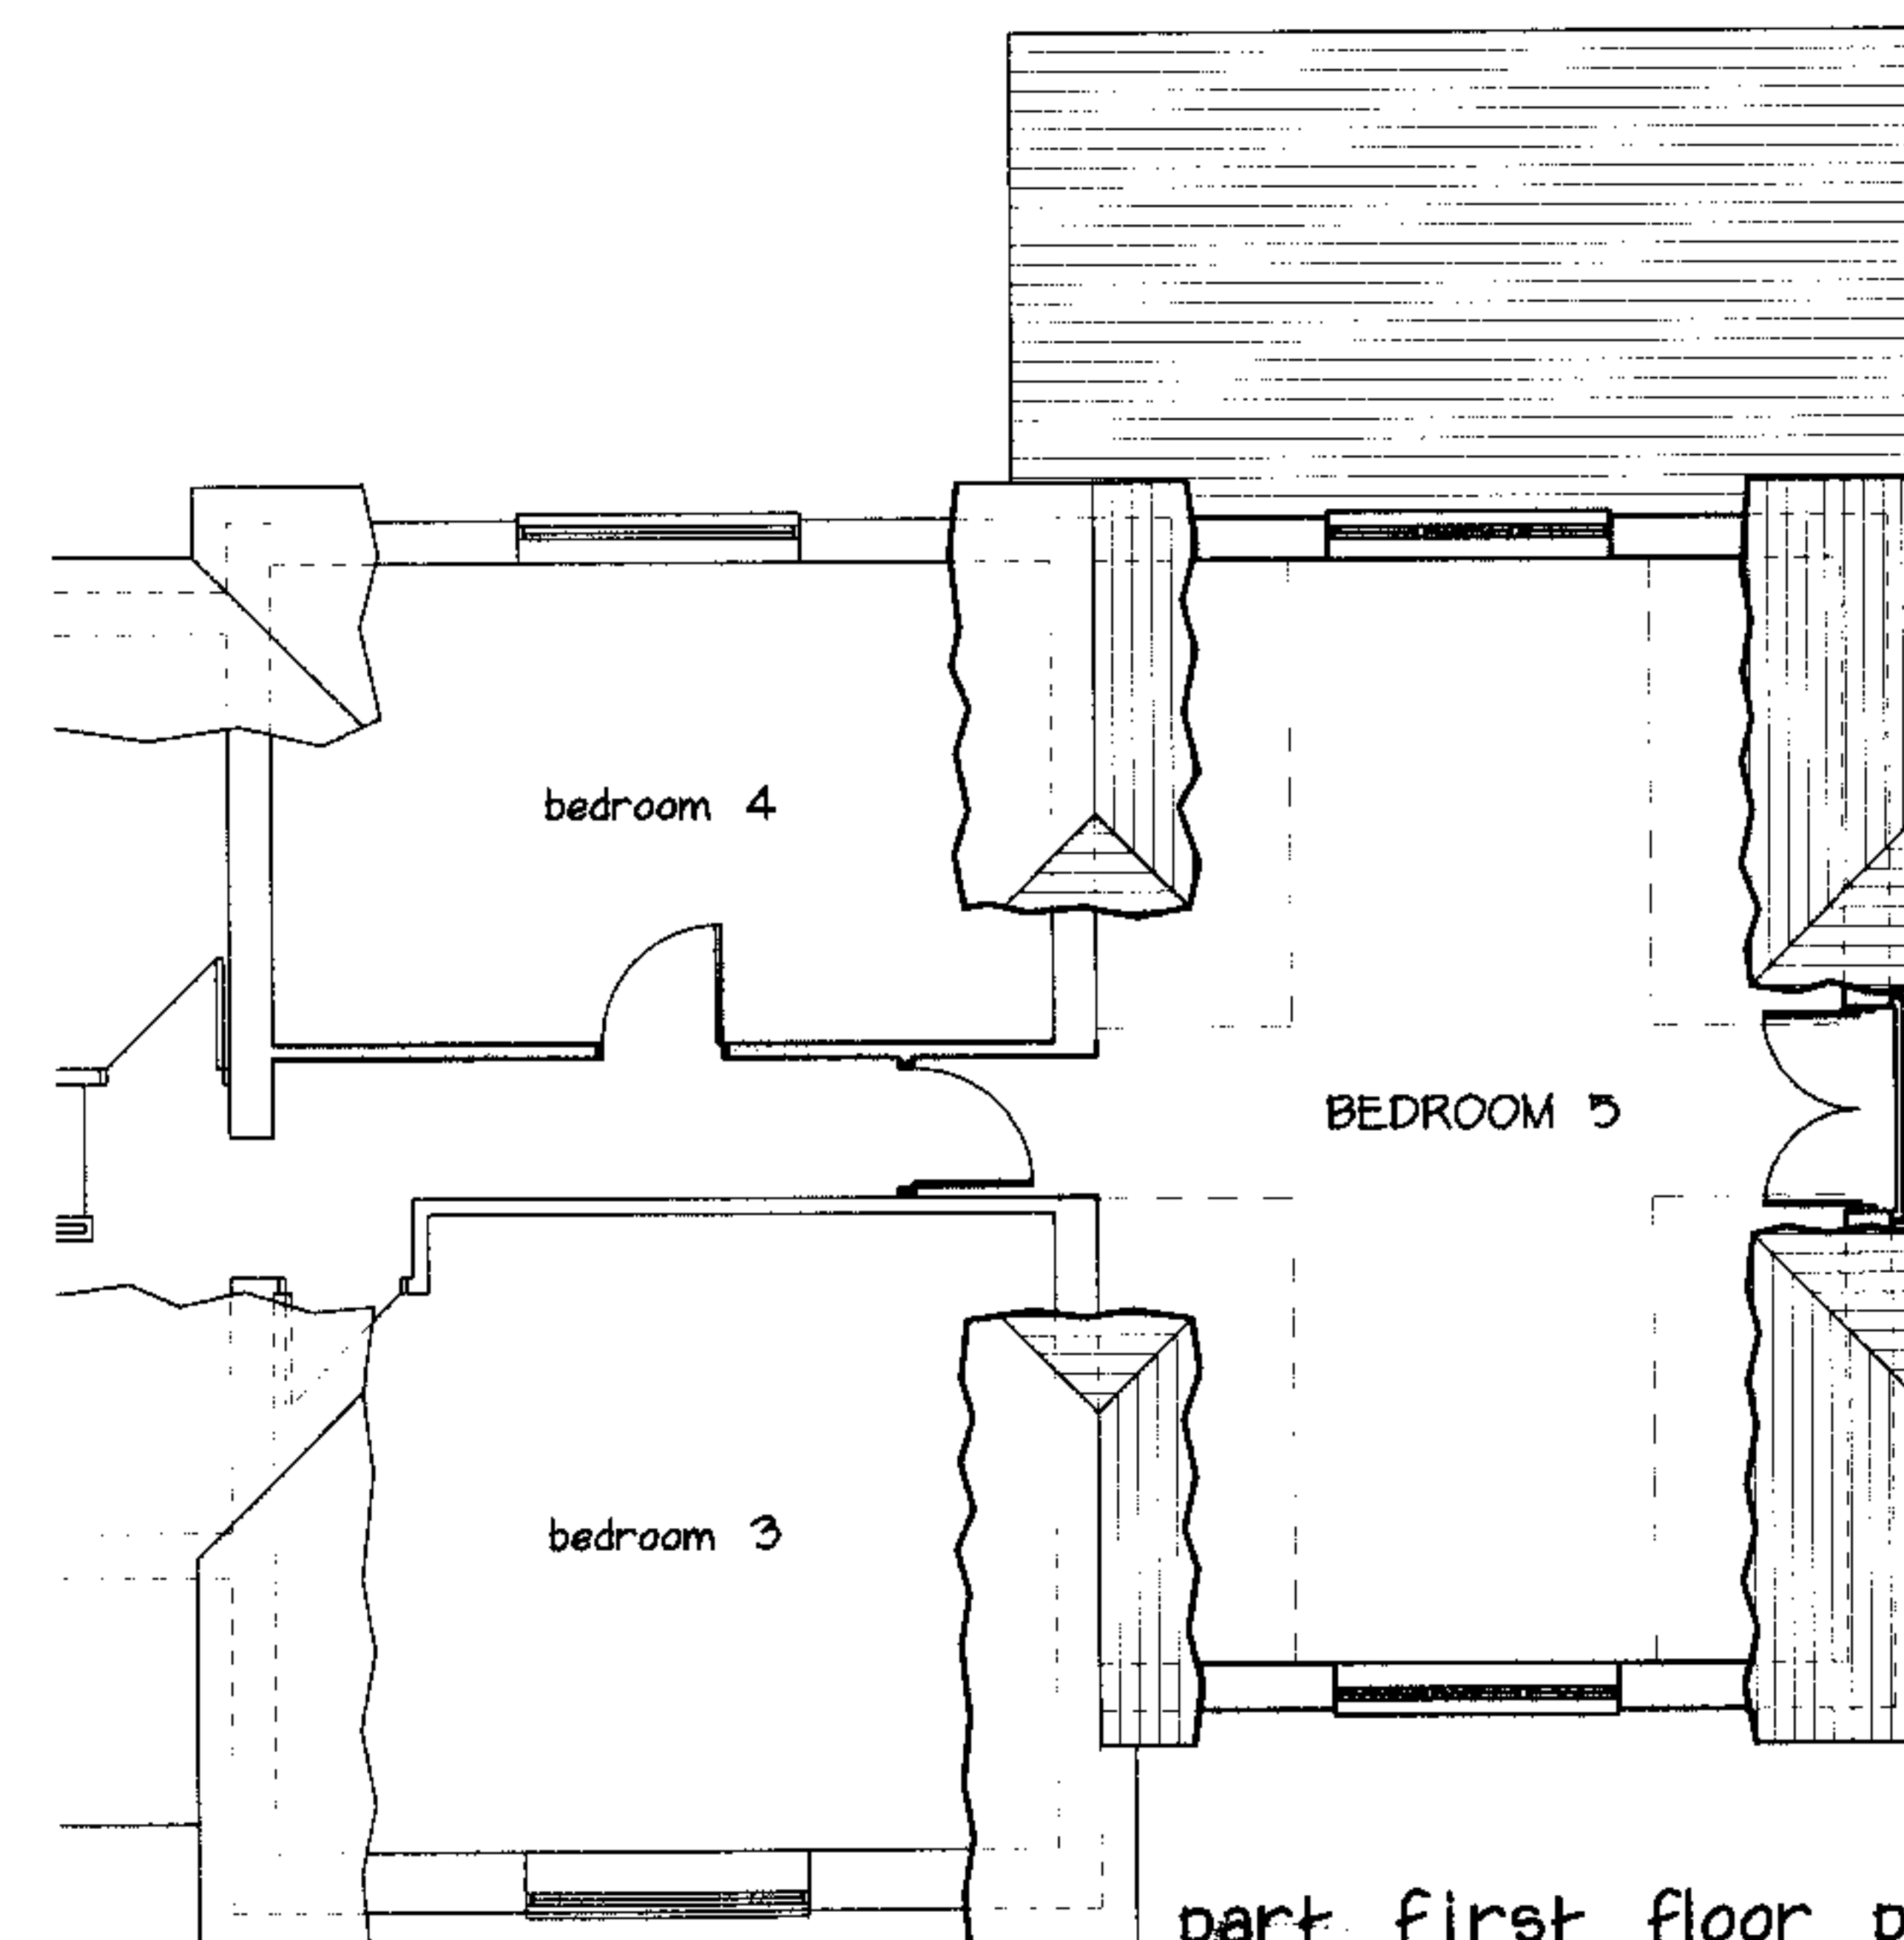

part first floor plan.

SHIRE
AND SERV
DEVELOPMENT COM


12 FEB 2008

1:100 scheme drawing - 4.

OAKFIELDS HOUSE, PENRHOS,
KINGTON, HEREFORDS.
proposed extension for
Mr. and Mrs. J. Mayclothling.

jan. 08.

07638/07.

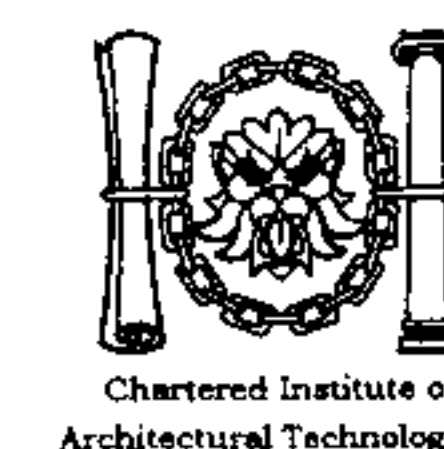

File: **ANDREW LAST**
M. C. I. A. T.
BUILDING CONSULTANT
ARCHITECTURAL TECHNOLOGIST

Brookside Cottage
Knapton Green, Herefordshire. HR4 8ER
tel/fax: 01568 720337. mob: 07977 299848