



Section 1

1'

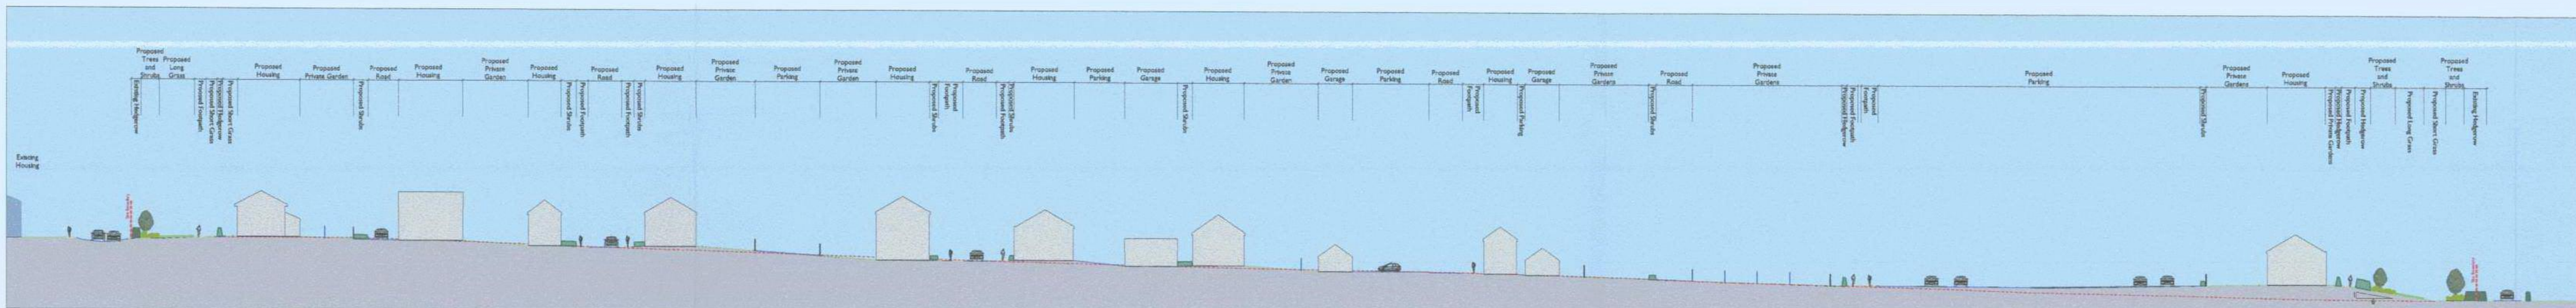


Section 2

2'

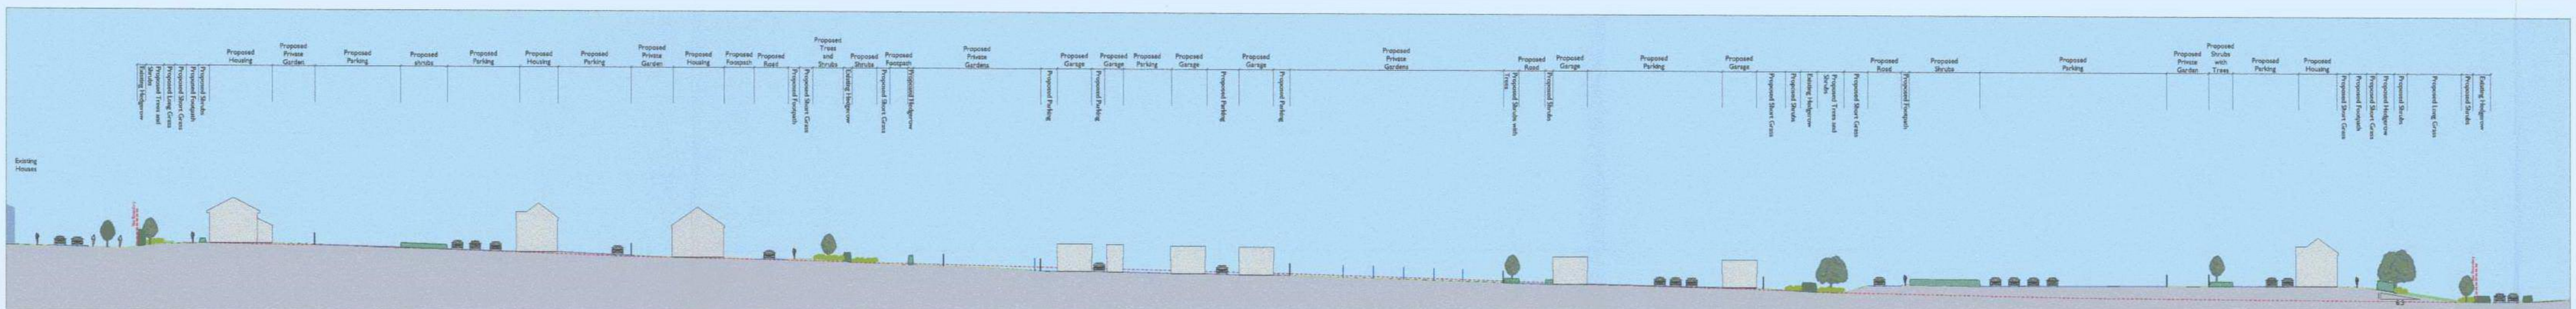


Section 3

3'

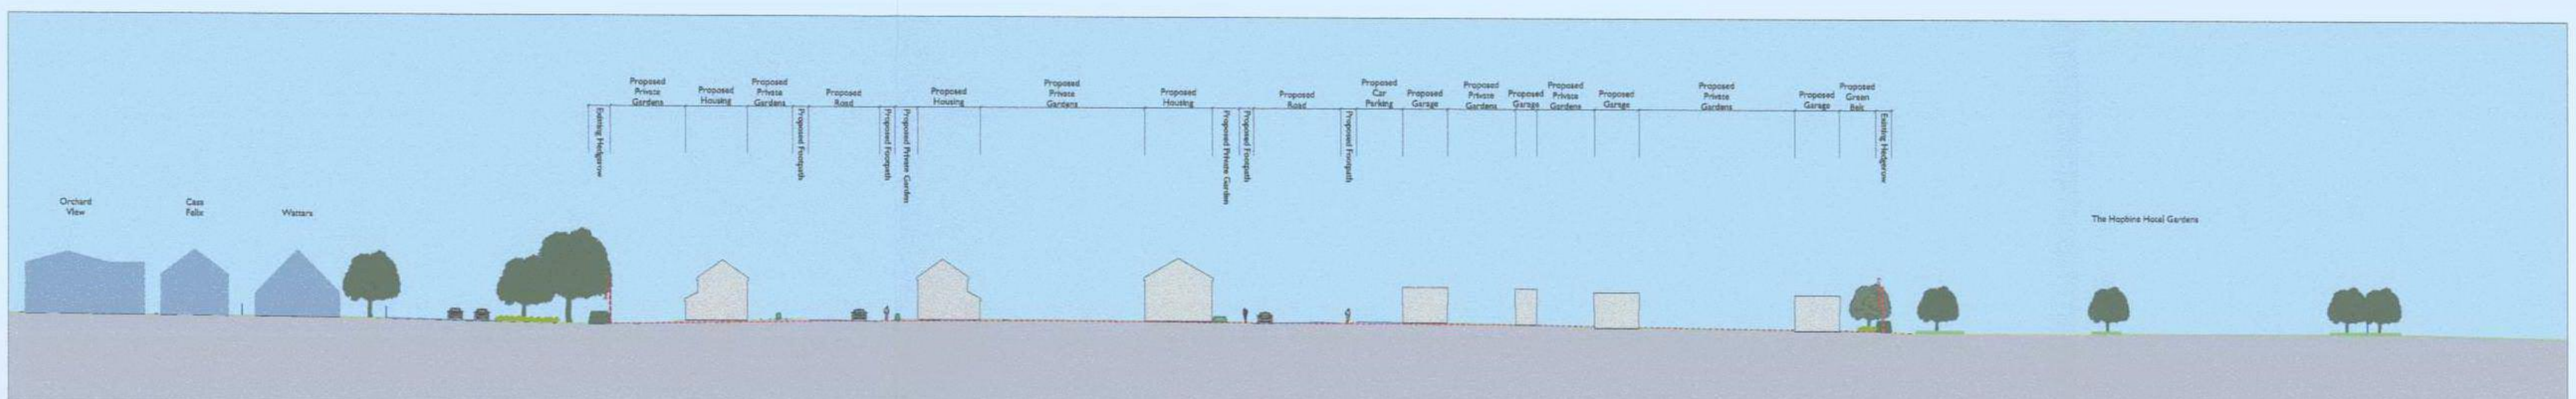


Section 4

4'

 

Section 5

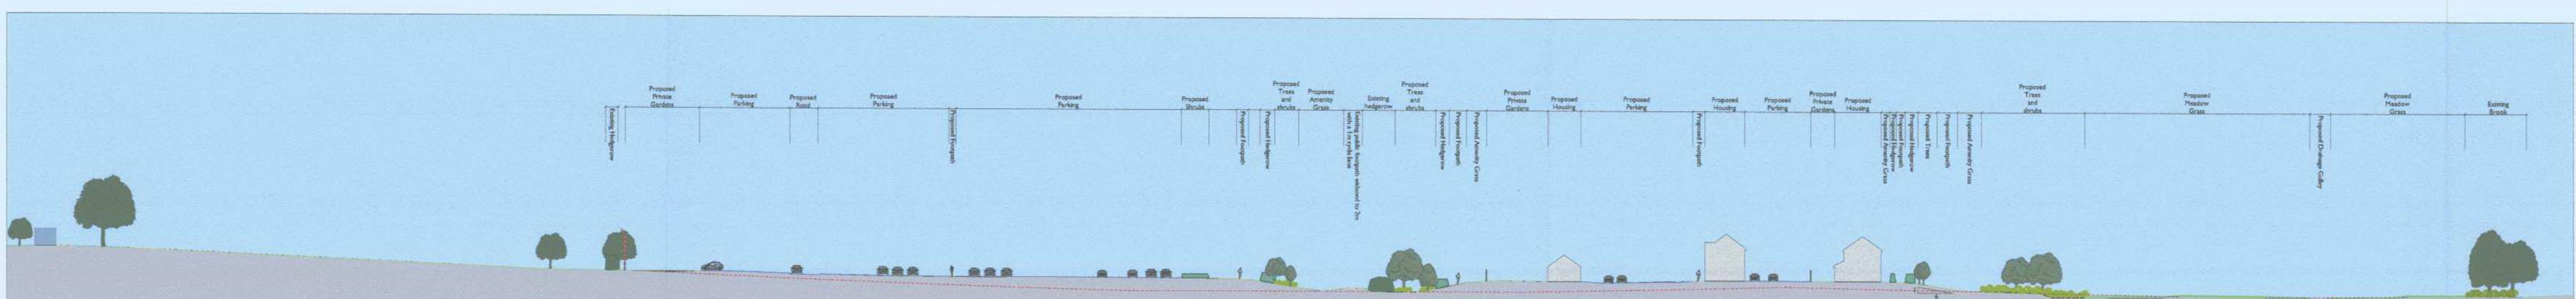

Section 6

6'



5'W09/1678/RM

NICHOLAS PEARSON ASSOCIATES
 ENVIRONMENTAL PLANNERS • LANDSCAPE ARCHITECTS • ECOLOGISTS

Client: Crest Nicholson (Midlands) Ltd
 Project: Land North of the Roman Road, Holmer

Drawing: Proposed Long Sections 1-5
 Date: NOV 07
 Status: Planning
 Scale: 1:500 @ A0
 Drawing No.: NPA 10031 101
 Drawn: RG
 Checked: AJC
 Approved: AJC
 Rev: 31 JUL 2009

© Nicholas Pearson Associates Ltd. Head Office: 30 Brook Street, Bath BA1 2UN, United Kingdom
 Tel: +44 (0) 1225 445548 Fax: +44 (0) 1225 312397
 All discrepancies or queries regarding this drawing should be referred to Nicholas Pearson Associates Ltd. Nicholas Pearson Associates Ltd. accept no liability for any economic, loss or damage of whatsoever nature and however arising from any variation made to this drawing or to the execution of the work in which it relates which has not been referred to them and their approval details.
 Day: Bath 10025/NPA_LAYOUTS/201