


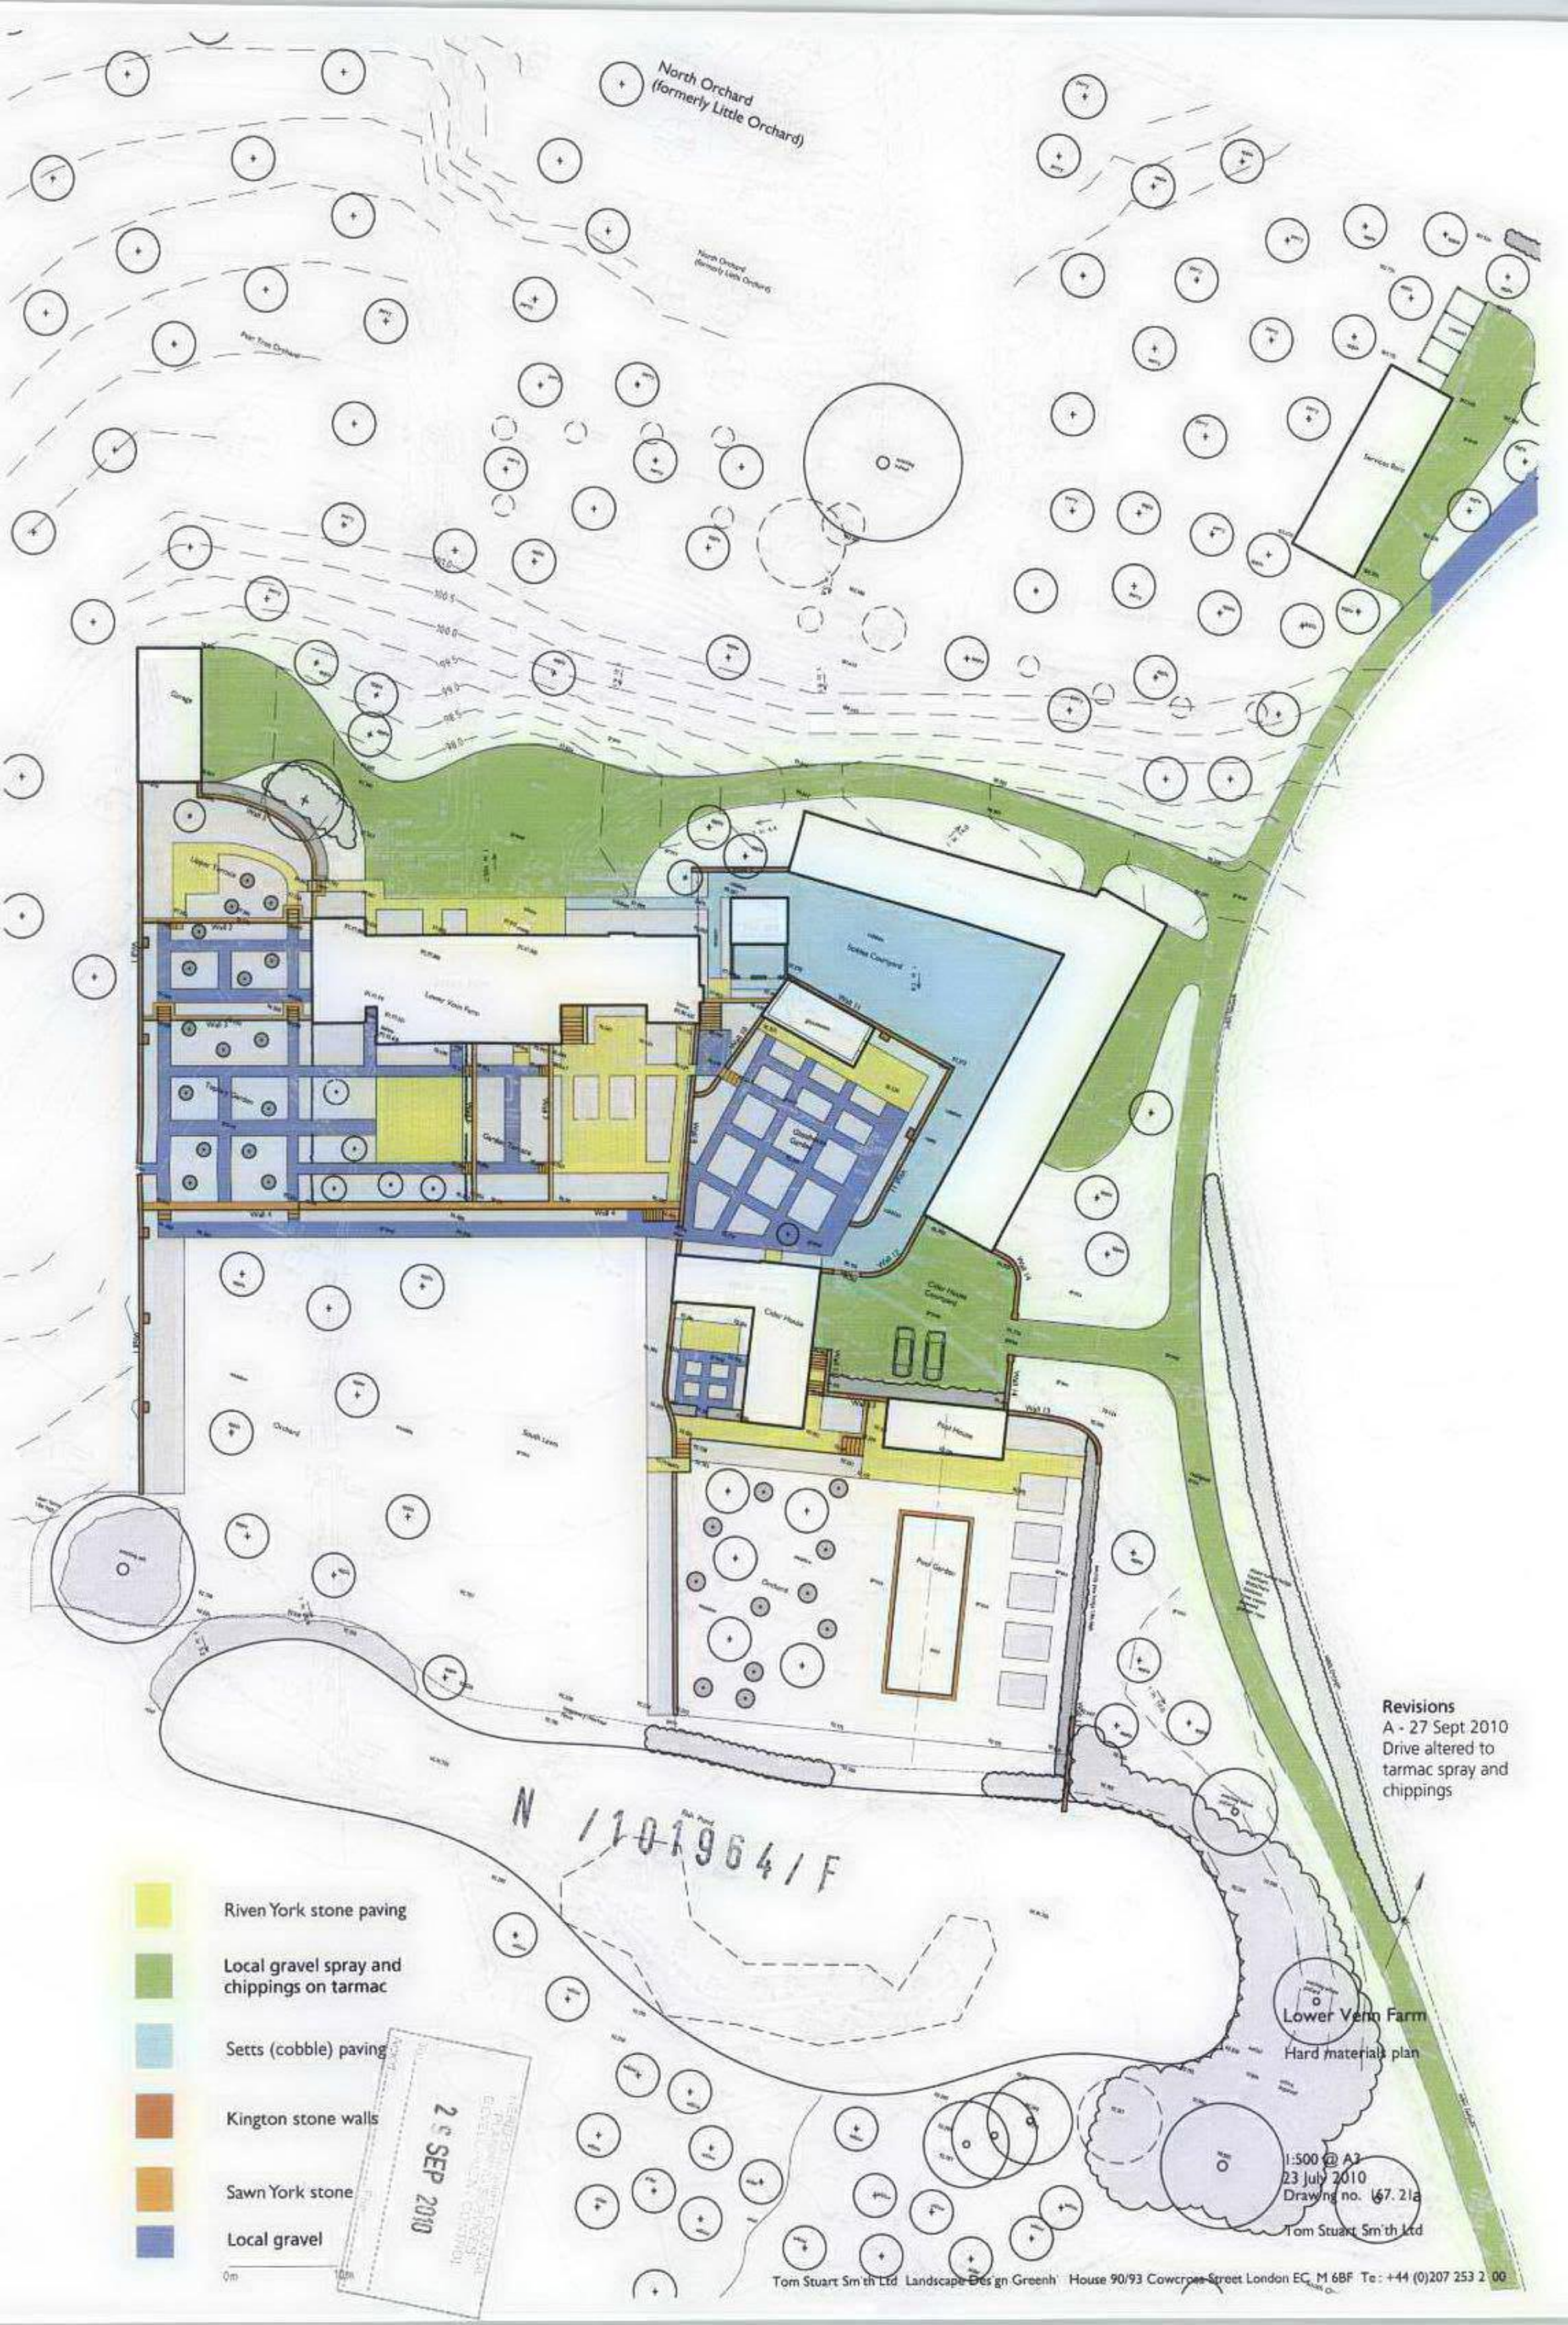

North Orchard
(formerly Little Orchard)

North Orchard
(formerly Little Orchard)

Per Tree Outline

Service Road

Lower Venn Farm

Spence Courtyard

Chapel Garden

Older House

Post House

Pool Garden

Revisions
A - 27 Sept 2010
Drive altered to
tarmac spray and
chippings

Lower Venn Farm
Hard materials plan

1:500 @ A3
23 July 2010
Drawing no. 167.21a
Tom Stuart Smith Ltd

- Riven York stone paving
- Local gravel spray and chippings on tarmac
- Setts (cobble) paving
- Kingston stone walls
- Sawn York stone
- Local gravel

2 SEP 2010