
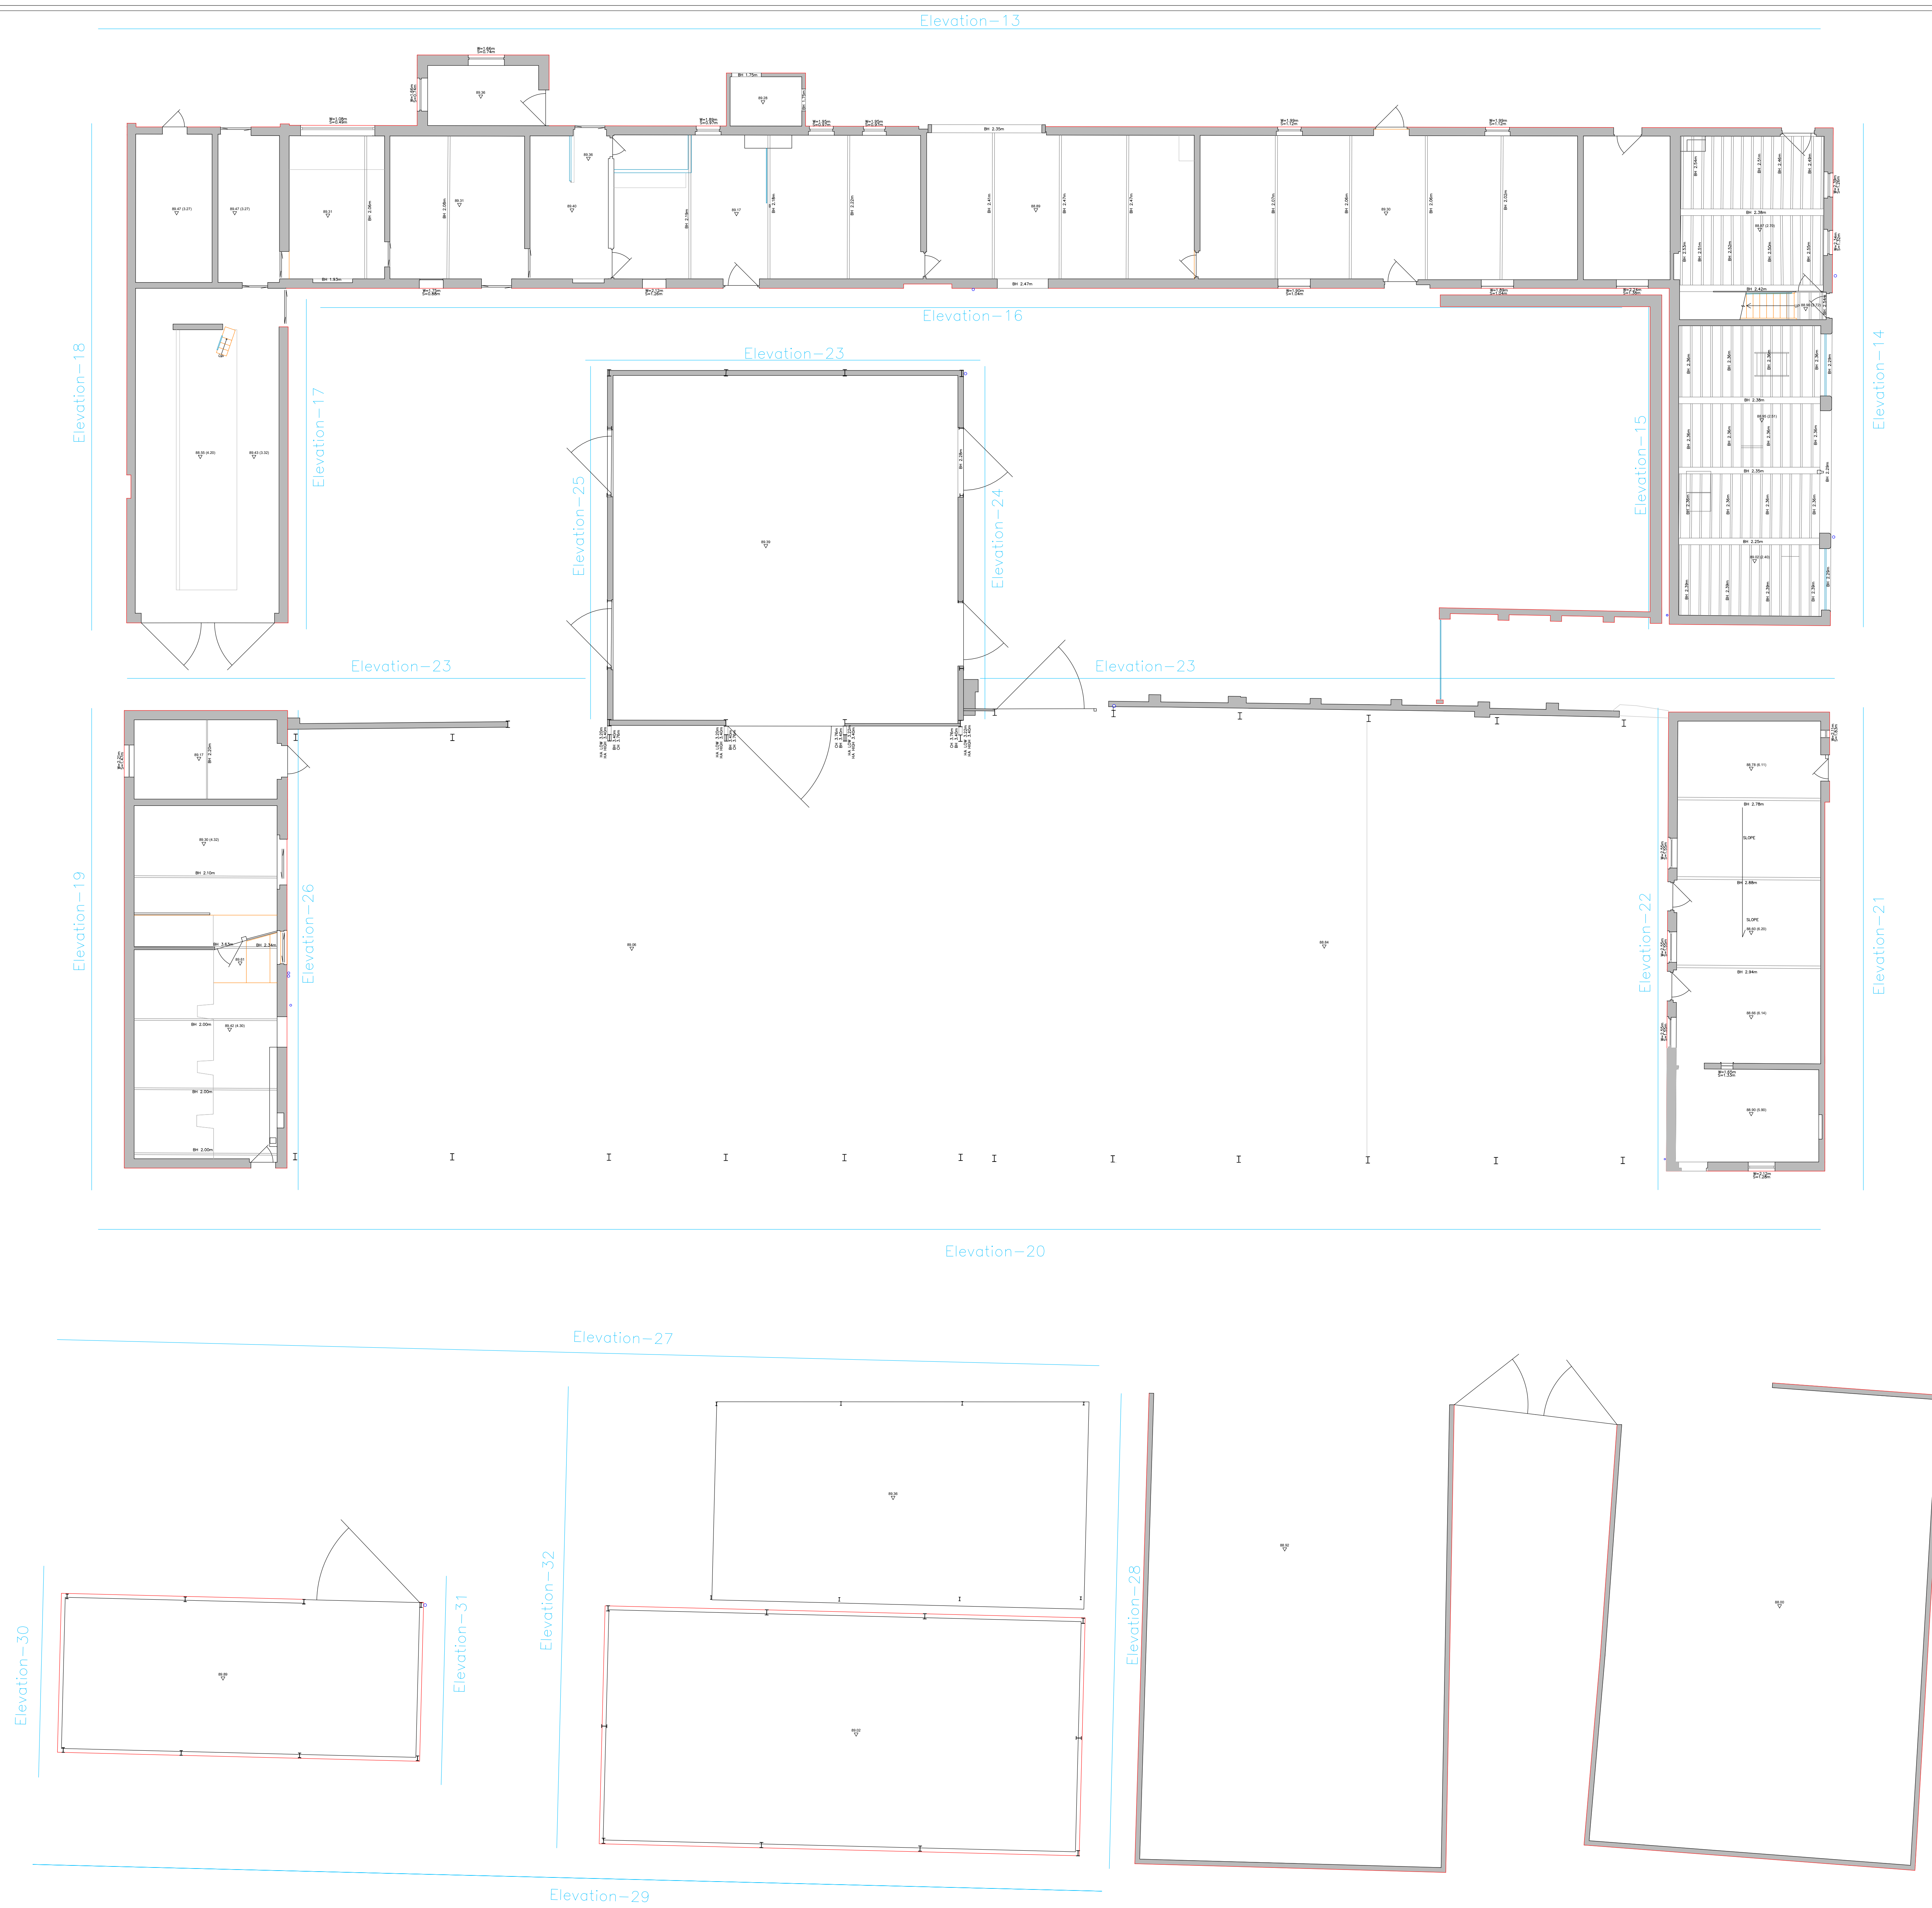


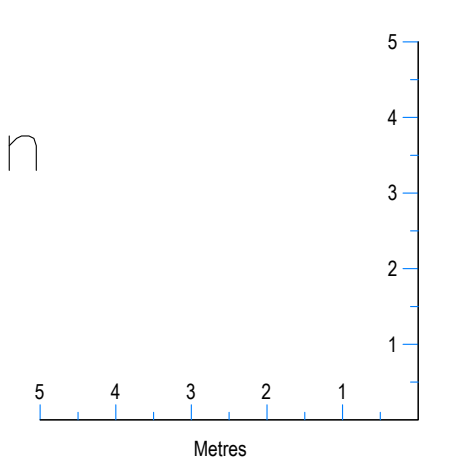

Ground Floor Plan

[illegible]