


Key


- 1 Rubble stone walling
- 2 Timber weatherboarding
- 3 Natural slate roofing
- 4 Roof glazing
- 5 Timber glazed doors
- 6 Oak post
- 7 Timber framed glazing
- 8 Shuttered window
- 9 Glazing behind timber louvre
- 10 Timber boarded door

- 11 Bat access point under ridge
 - 12 Bat access points through slate
 - 13 Bat access point under eaves
 - 14 Bat access point through weatherboarding
- (All to be installed by the client)

NW09/1980/F

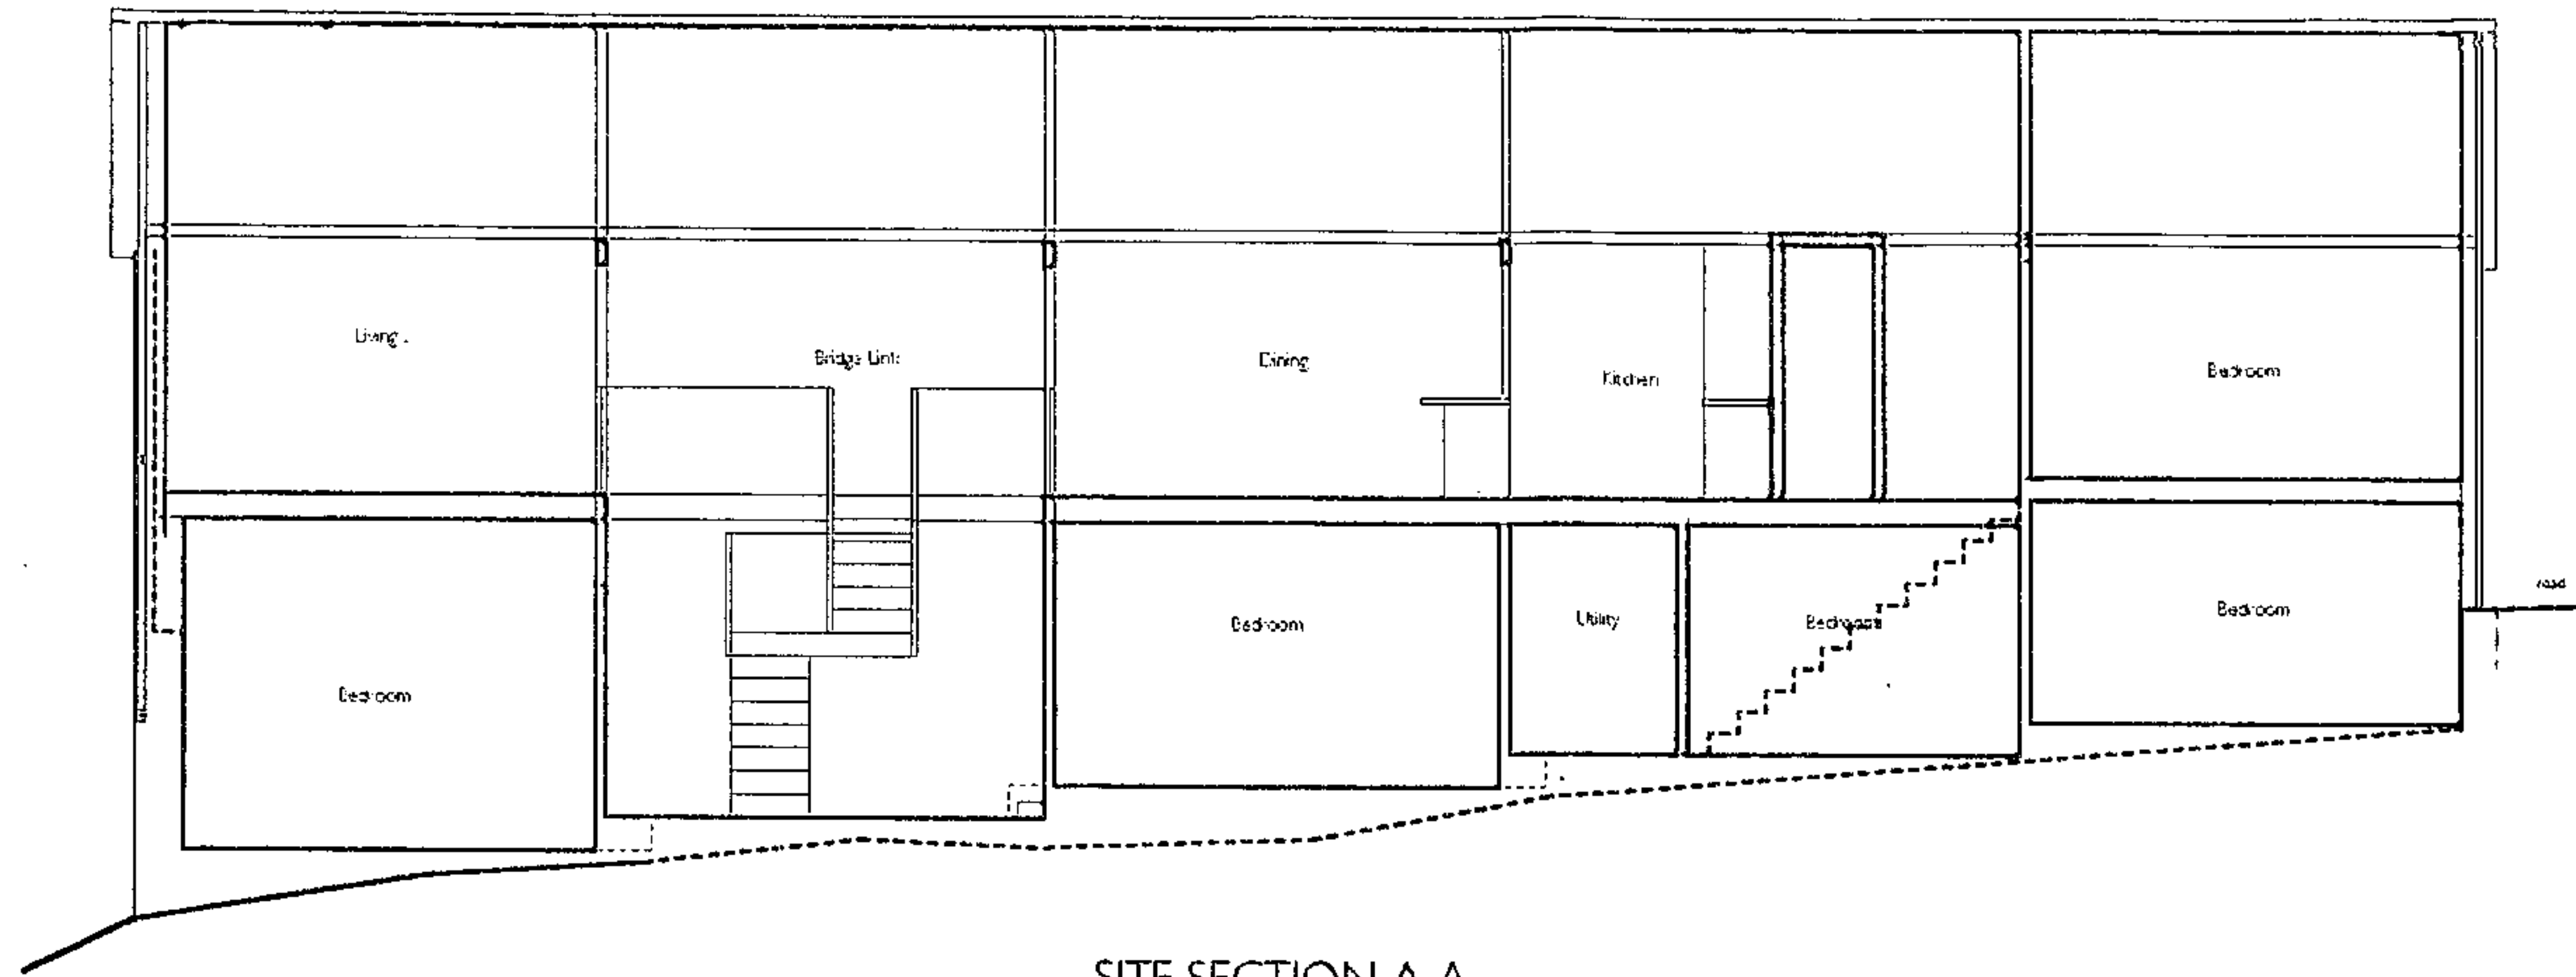

SITE SECTION A-A

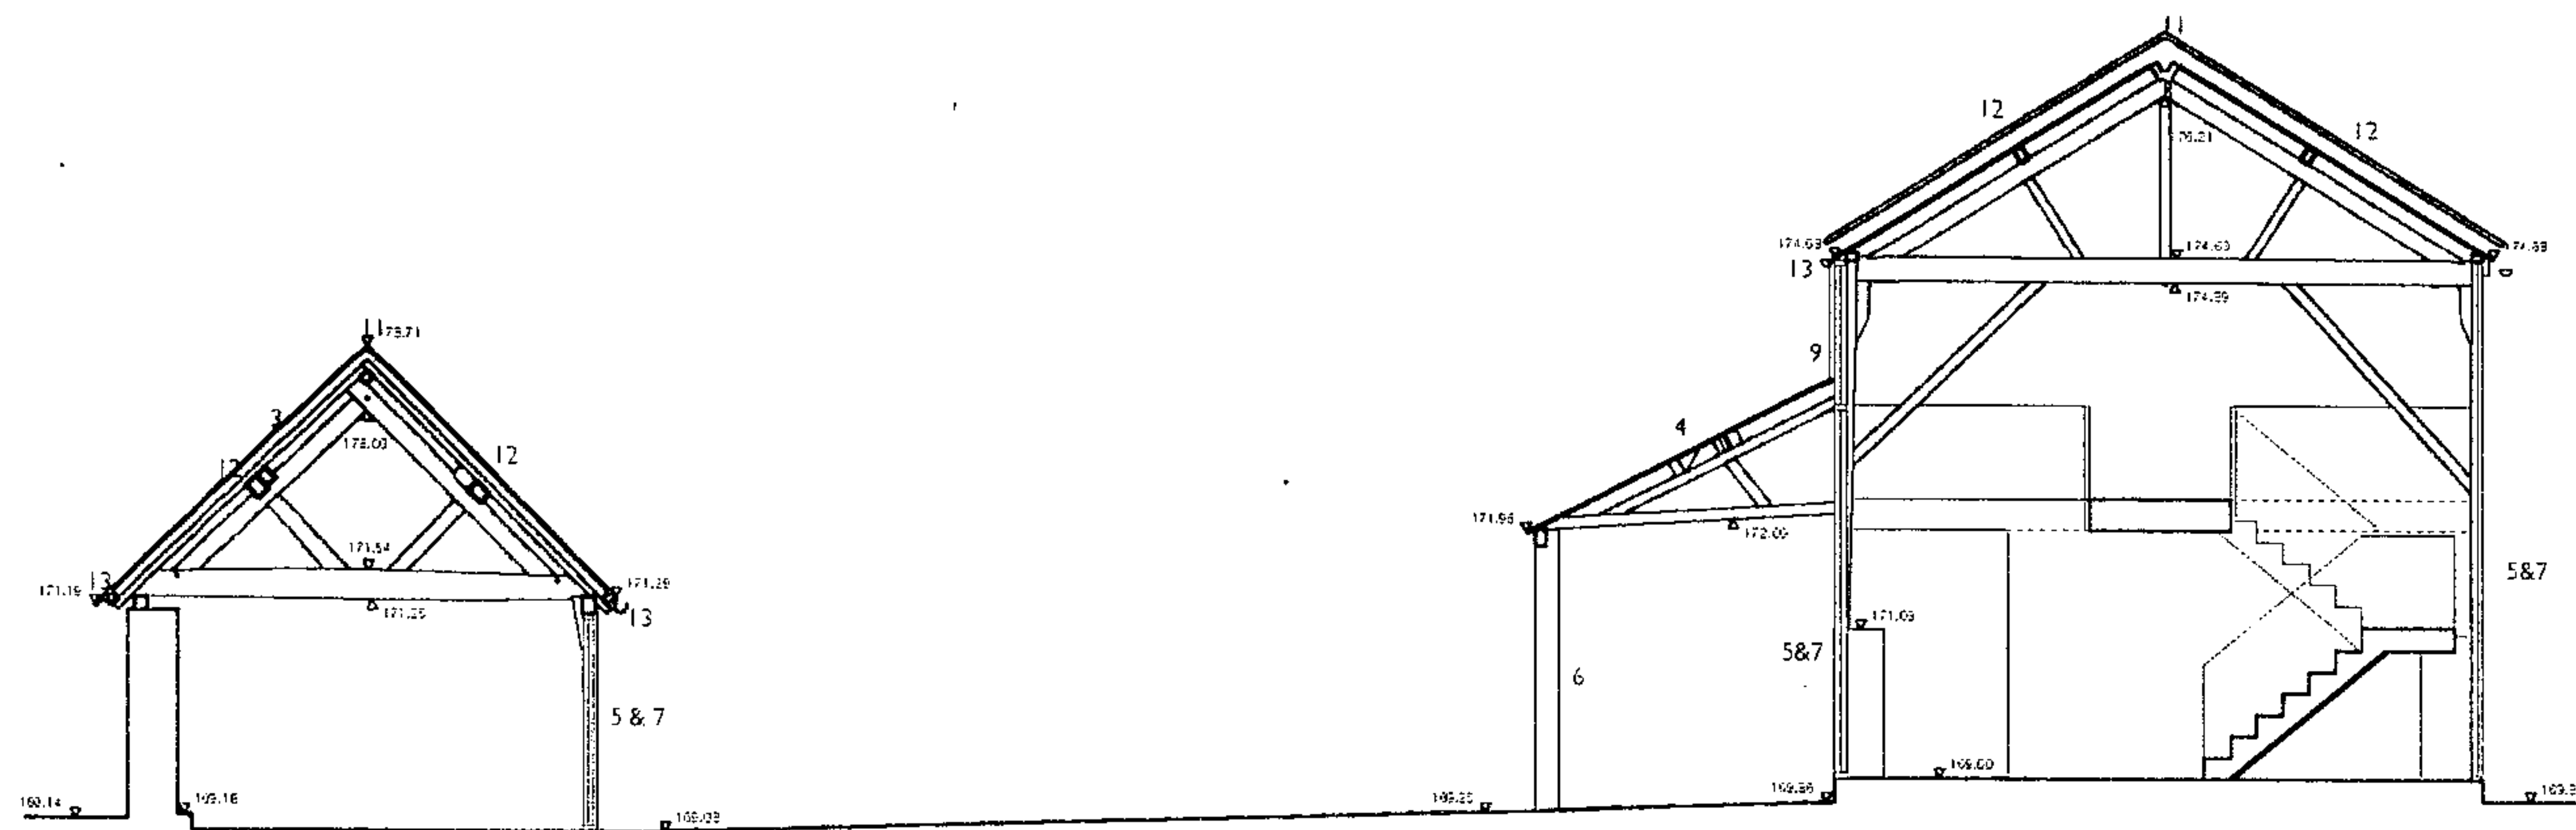

SITE SECTION B-B

P20

Scale: 1:100 at A1 (1:50 at A2)
August 2010



warren benbow architects

