
NC09/0086/F

Herefordshire HR7 4RJ

Drg 007 - Roof Section - Rev: C

Not to scale use figured

dimensions only

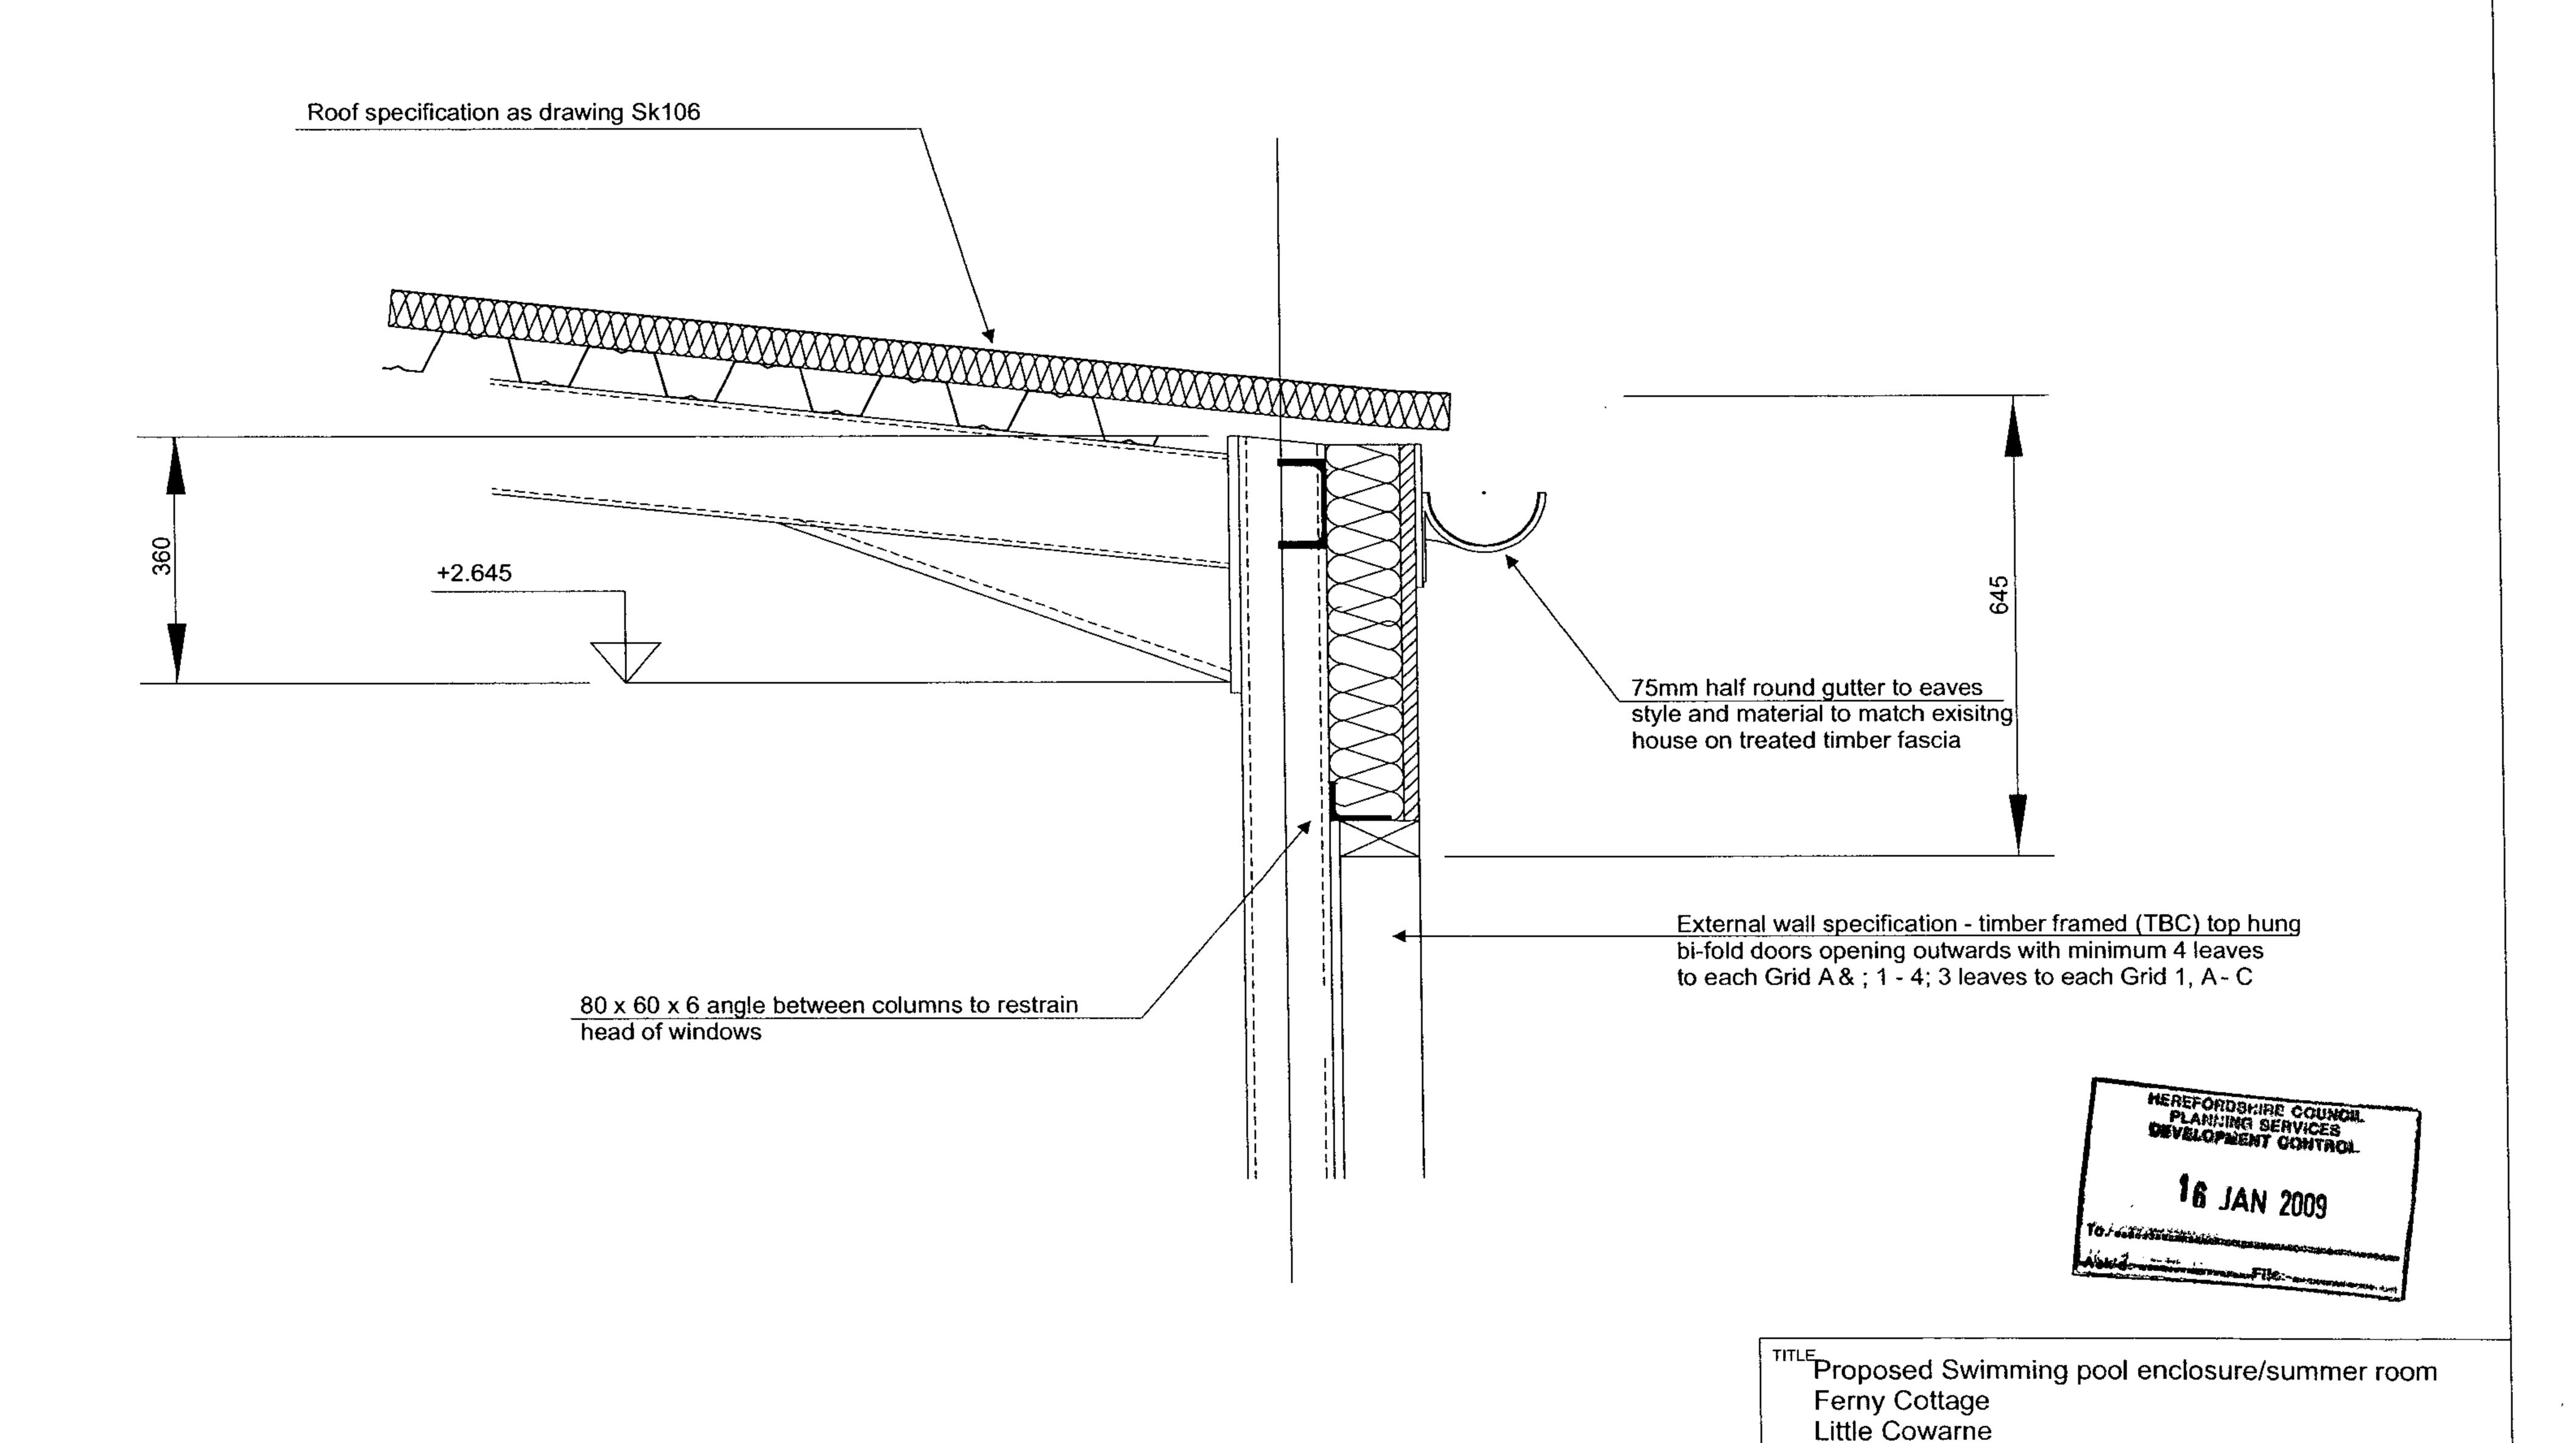

Eaves Detail