


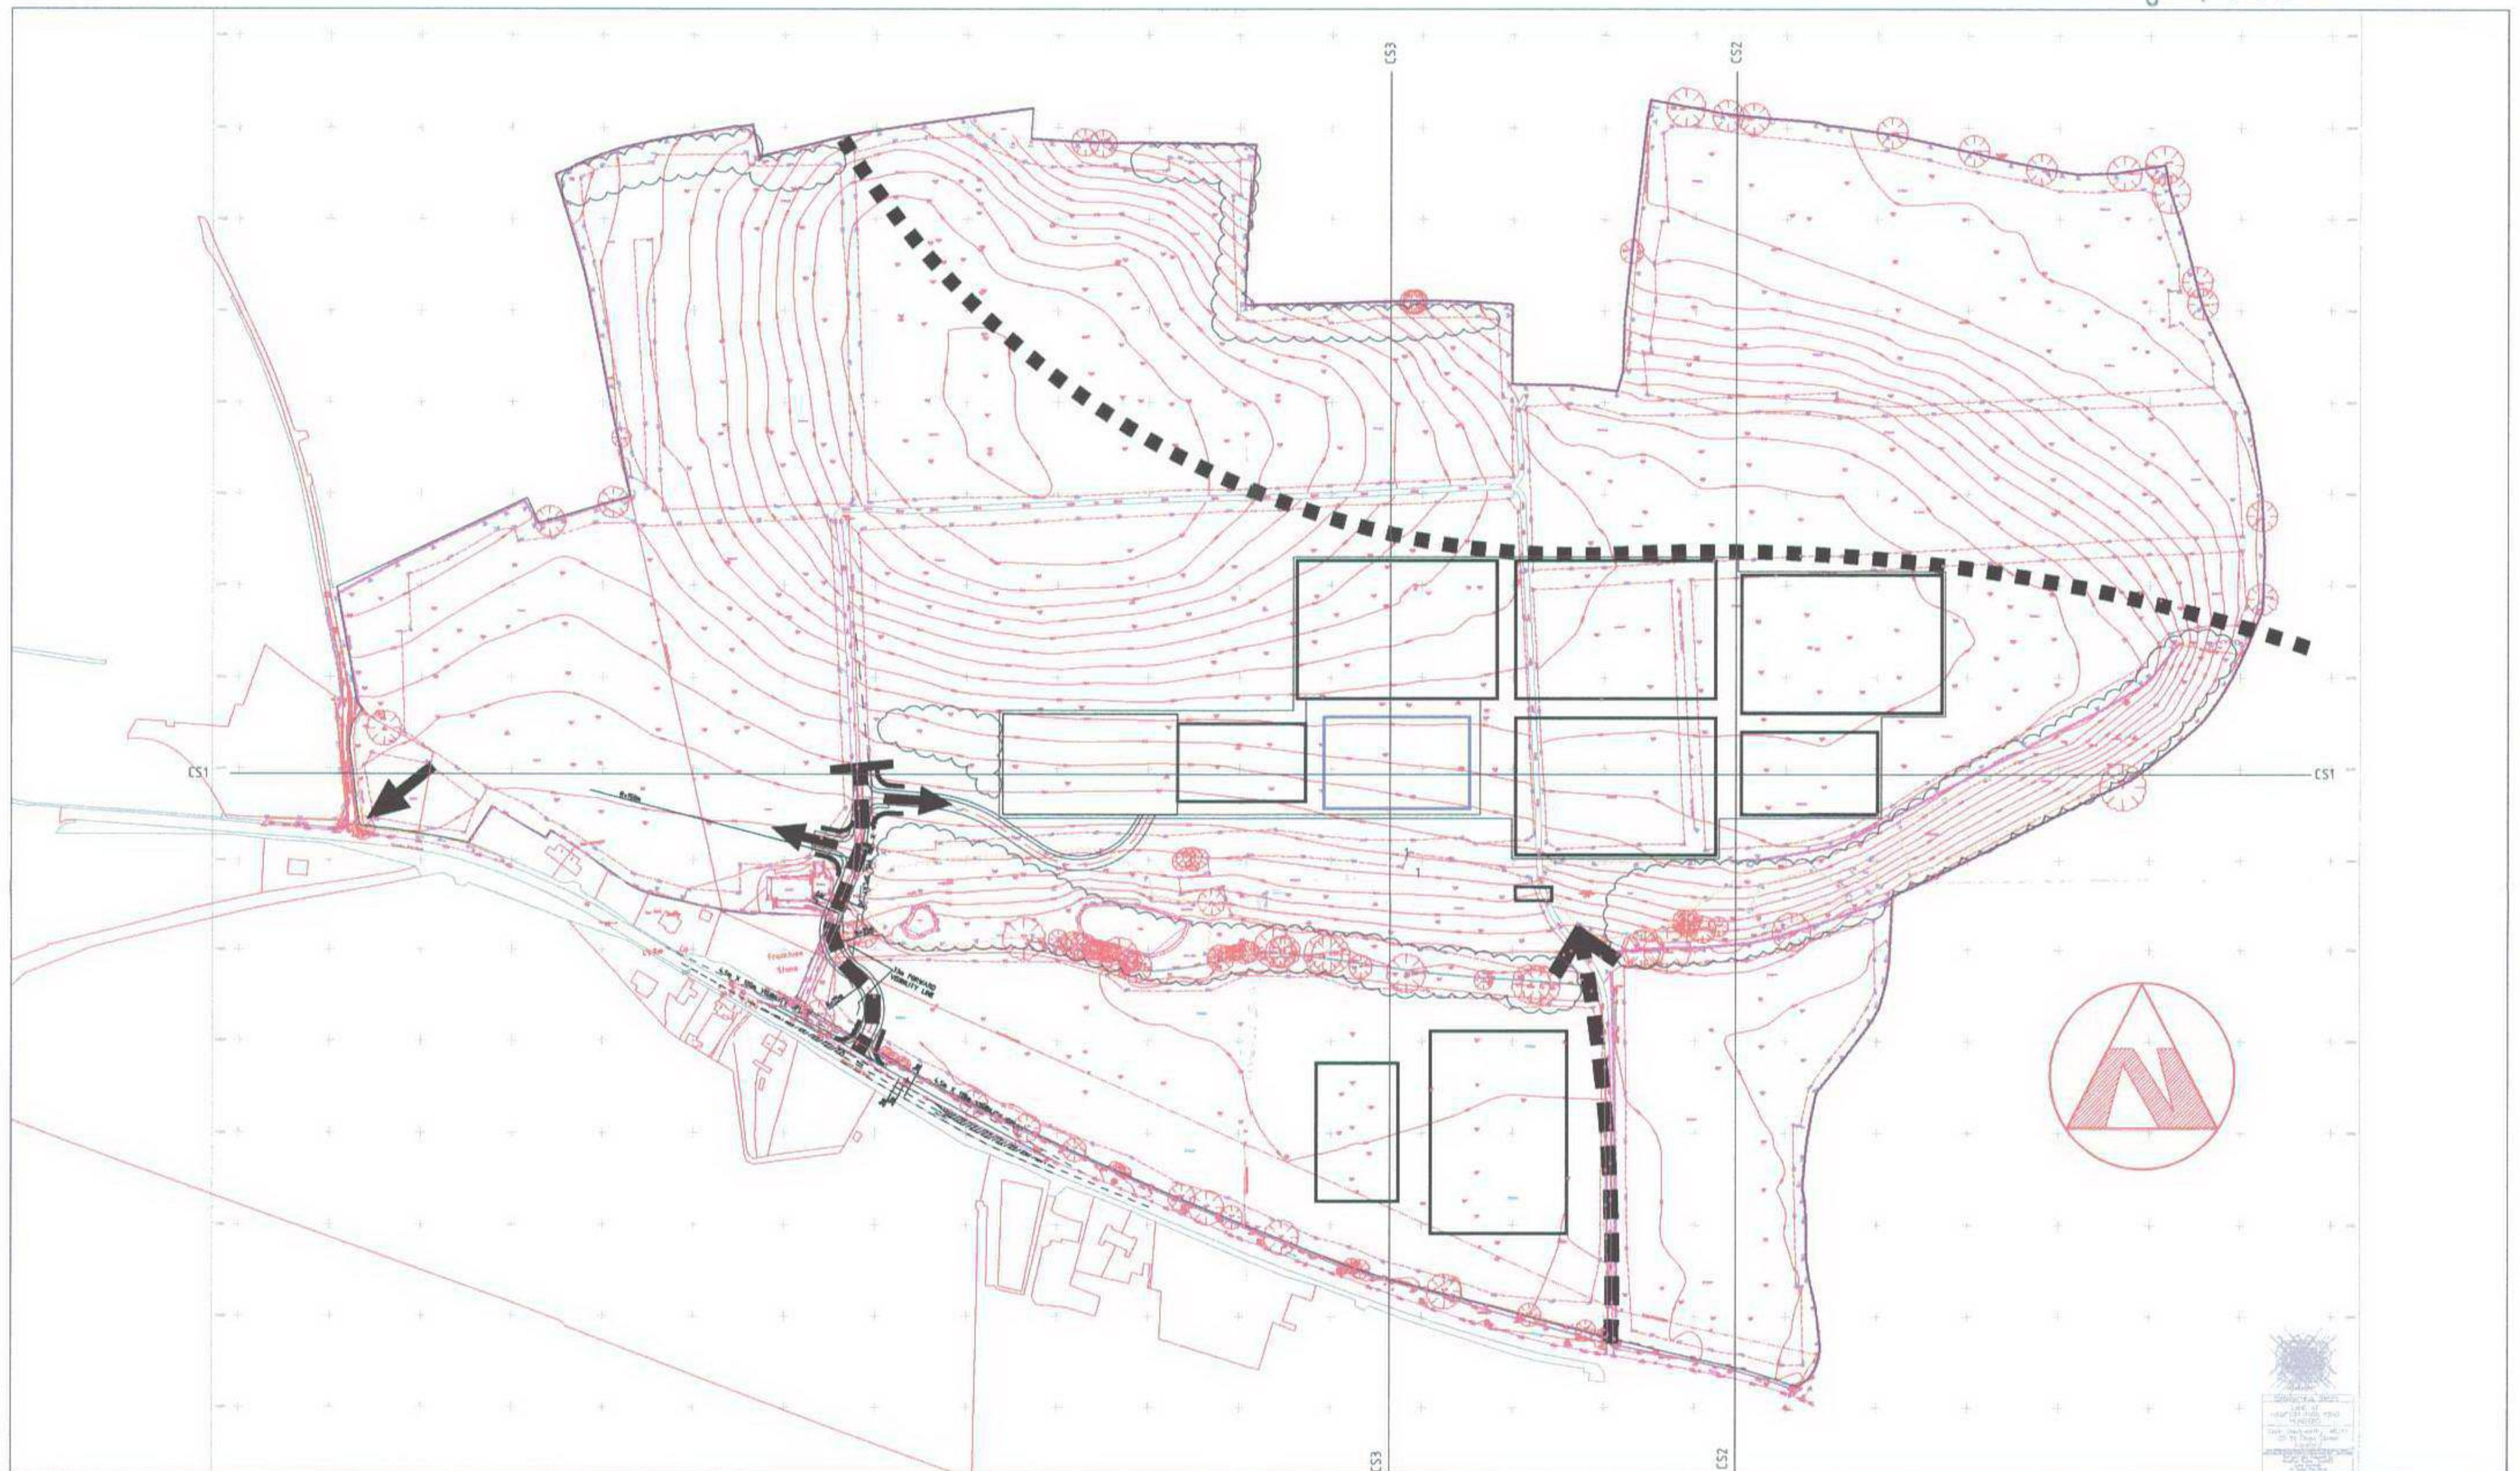

D C B A	Drawing no changed from 12 to 21	26/10	Client	Status		Project		PTPlanners Professional Technical Planners Herefordshire Council Planning Services Development Control - 9 NOV 2010 Tel: +44(0)1494 757244 www.ptplanners.com
				NOT TO BE USED FOR CONSTRUCTION		HOLYWELL GUTTER LANE HEREFORD		
				Scale:	1:2500	Current Issue Signatures		
				Original Size	A2	Author	B. RANSON	
Height	0.5m	Checker		Title		CROSS SECTION LOCATION PLAN		
Grid	O.S.	© Copyright reserved		Drawing No.		Project No.	Issue	
Filename:	2010-10-26 - MODEL LEVS & SECTIONS.DWG			21		29202	01	