

HOUSE TYPES



TYPE A 2 BEDROOM HOUSE 2 No.
TYPE B 3 BEDROOM HOUSE 2 No.
TYPE C 4 BEDROOM HOUSE 2 No.

TOTAL 6 No.

KEY

- 1.8m high close boarded fence.
- 1.2m high timber post & rail fence with native hedge planting.
- Concrete slab footpath.
- Proposed shrub and hedge planting.
- Existing trees retained.
- Proposed tree planting

Location of underground drainage treatment plant.

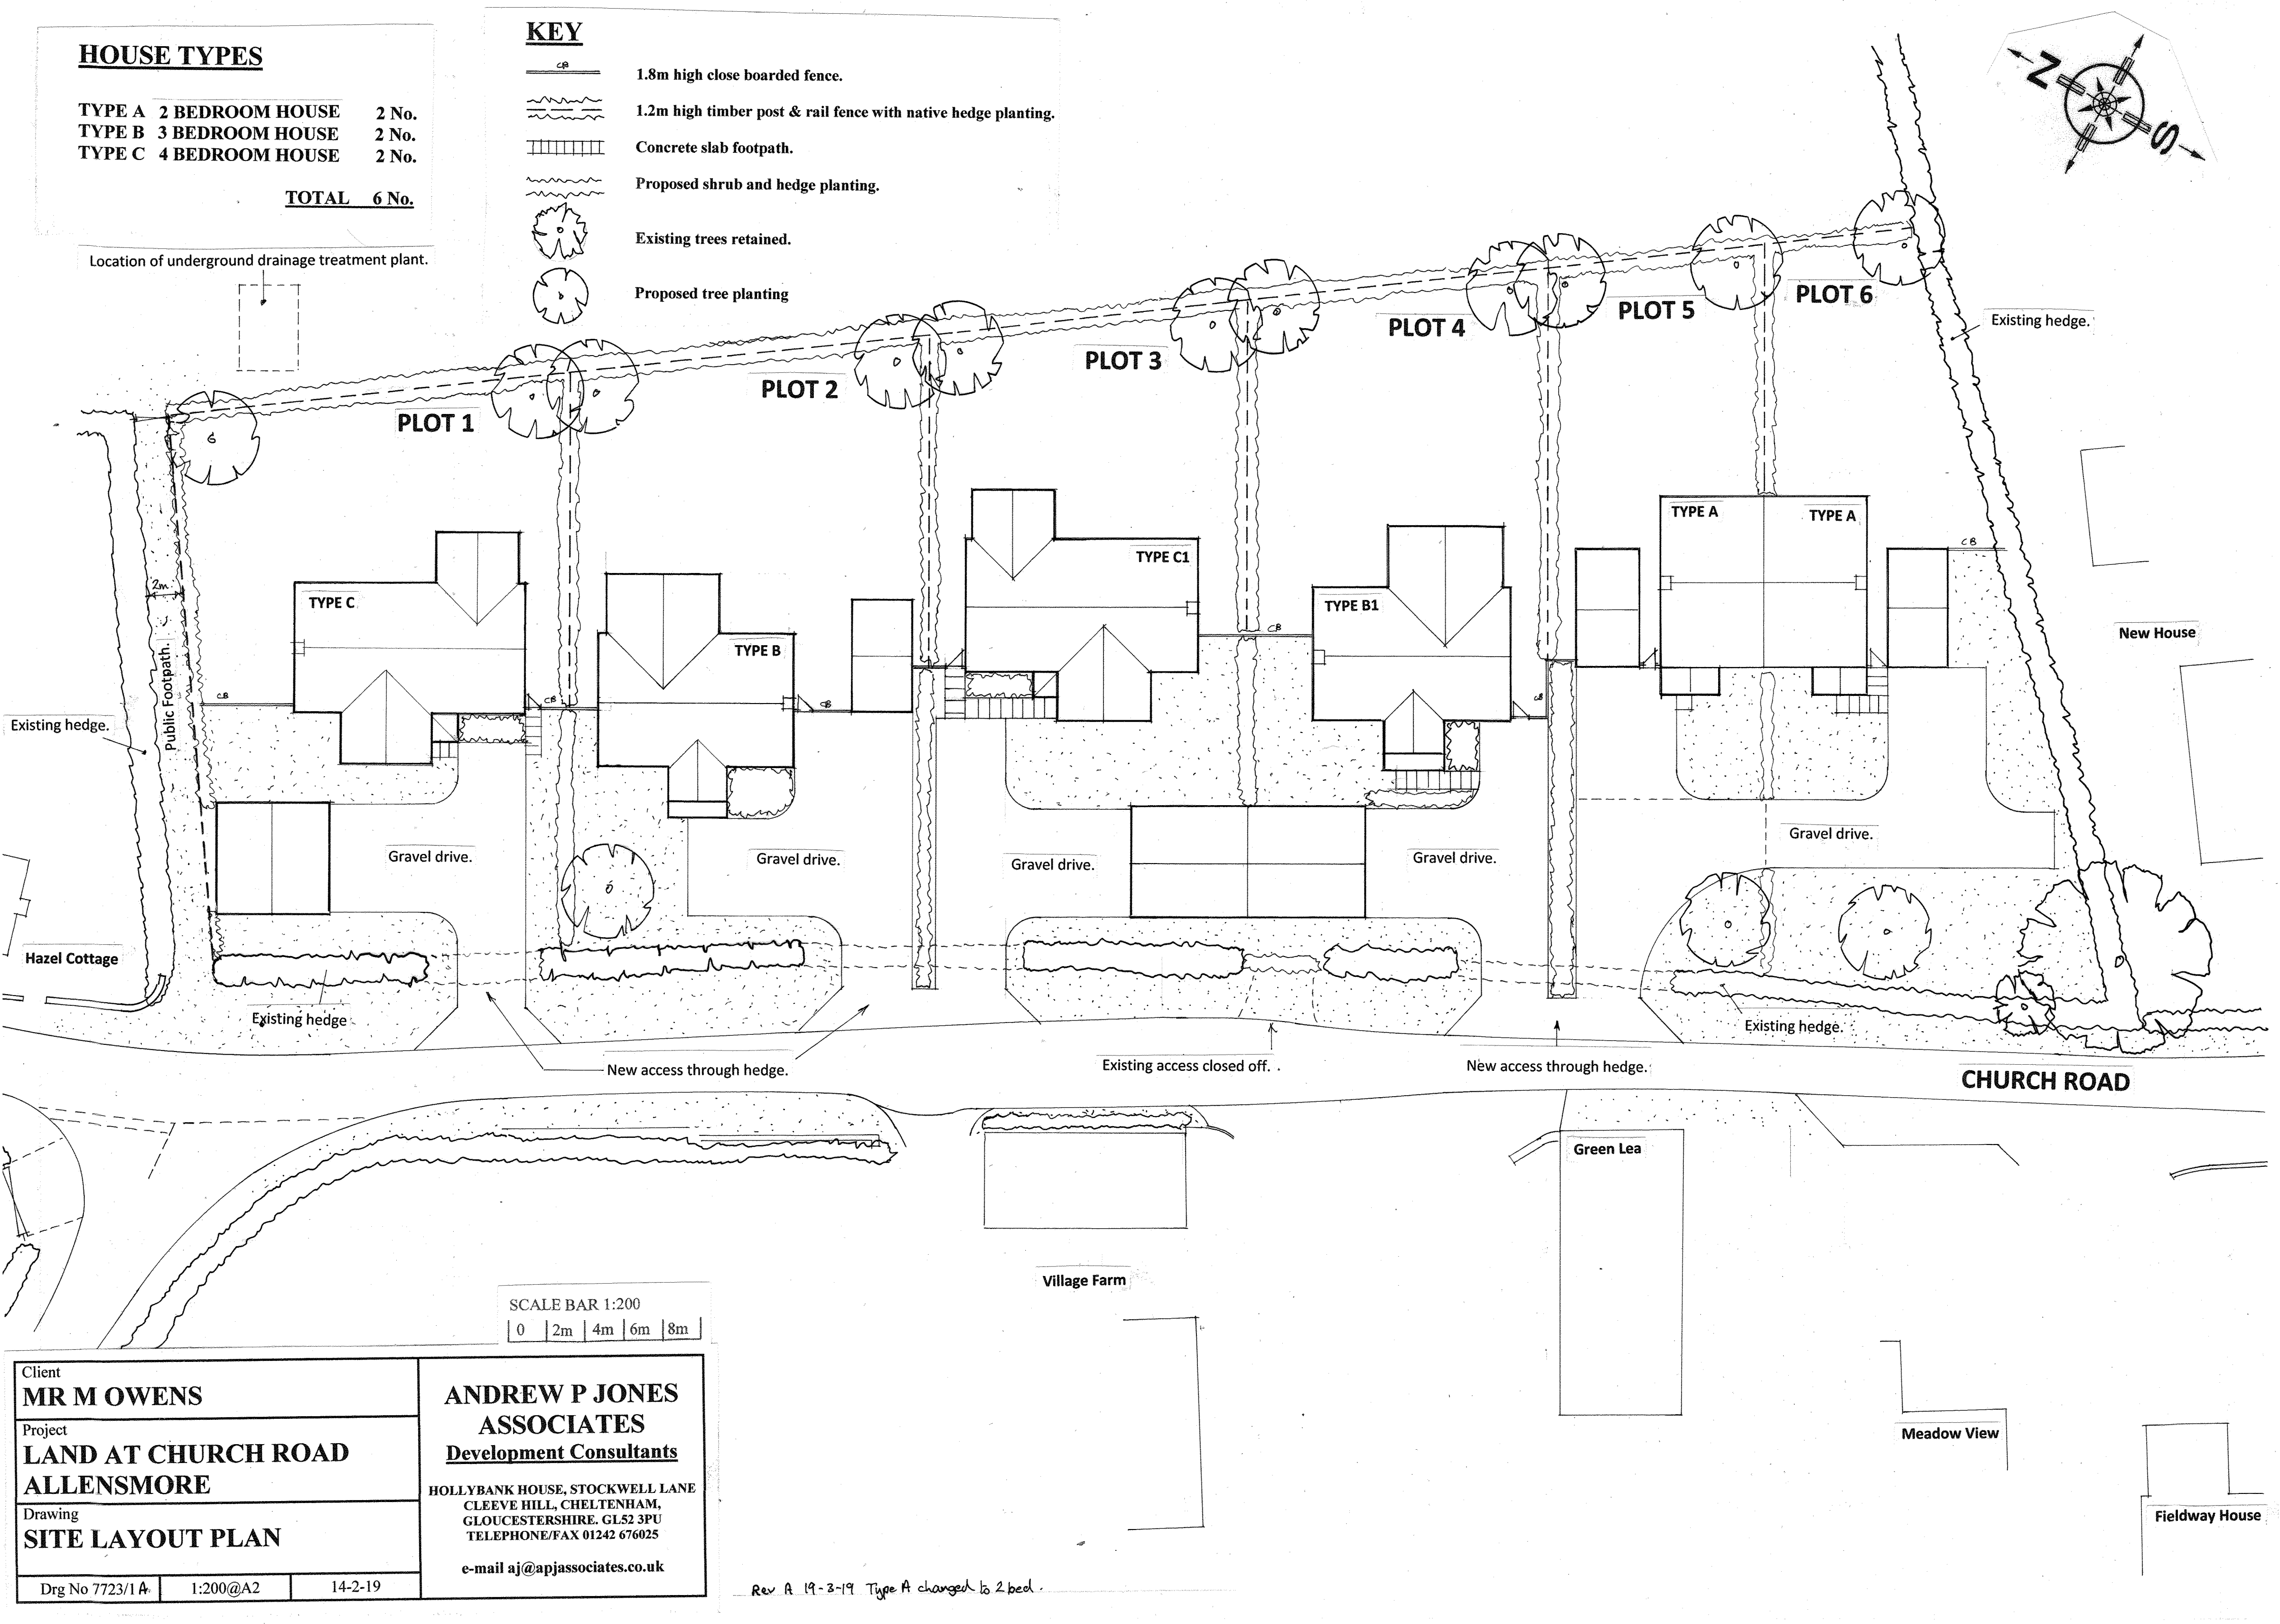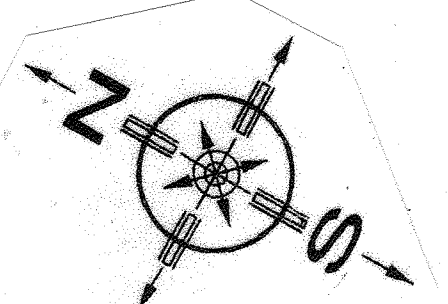

SCALE BAR 1:200

0 2m 4m 6m 8m

Client
MR M OWENS
Project
**LAND AT CHURCH ROAD
ALLENSMORE**
Drawing
SITE LAYOUT PLAN

**ANDREW P JONES
ASSOCIATES**
Development Consultants

HOLLYBANK HOUSE, STOCKWELL LANE
CLEEVE HILL, CHELTENHAM,
GLOUCESTERSHIRE. GL52 3PU
TELEPHONE/FAX 01242 676025

e-mail aj@apjassociates.co.uk

Drg No 7723/1 A 1:200@A2 14-2-19

Rev A 19-3-19 Type A changed to 2 bed.