



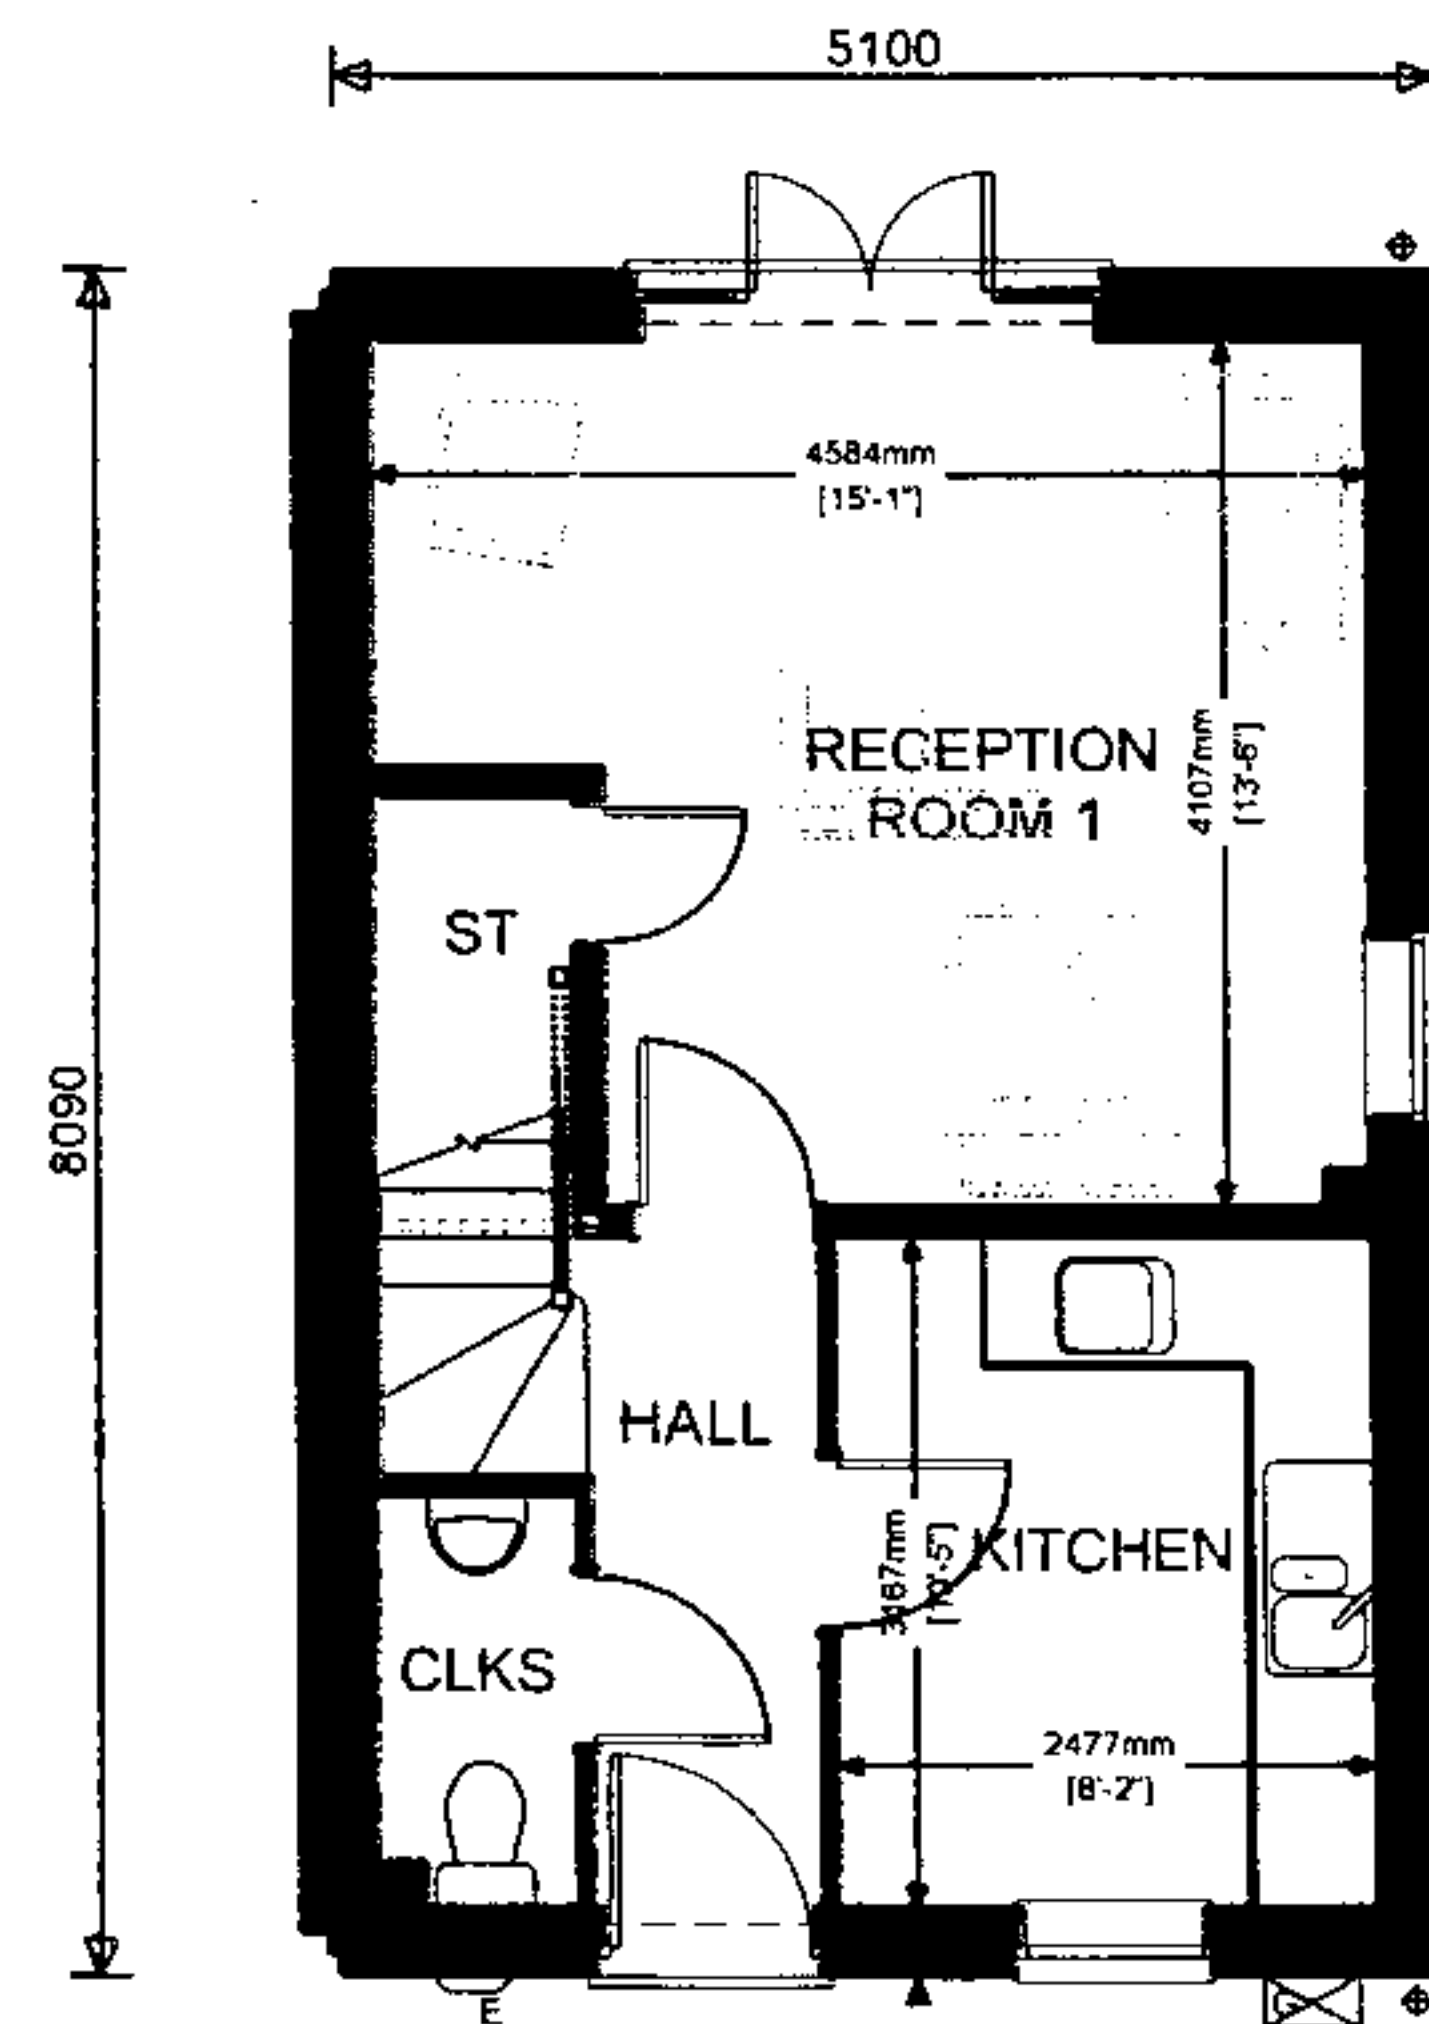

Ground Floor

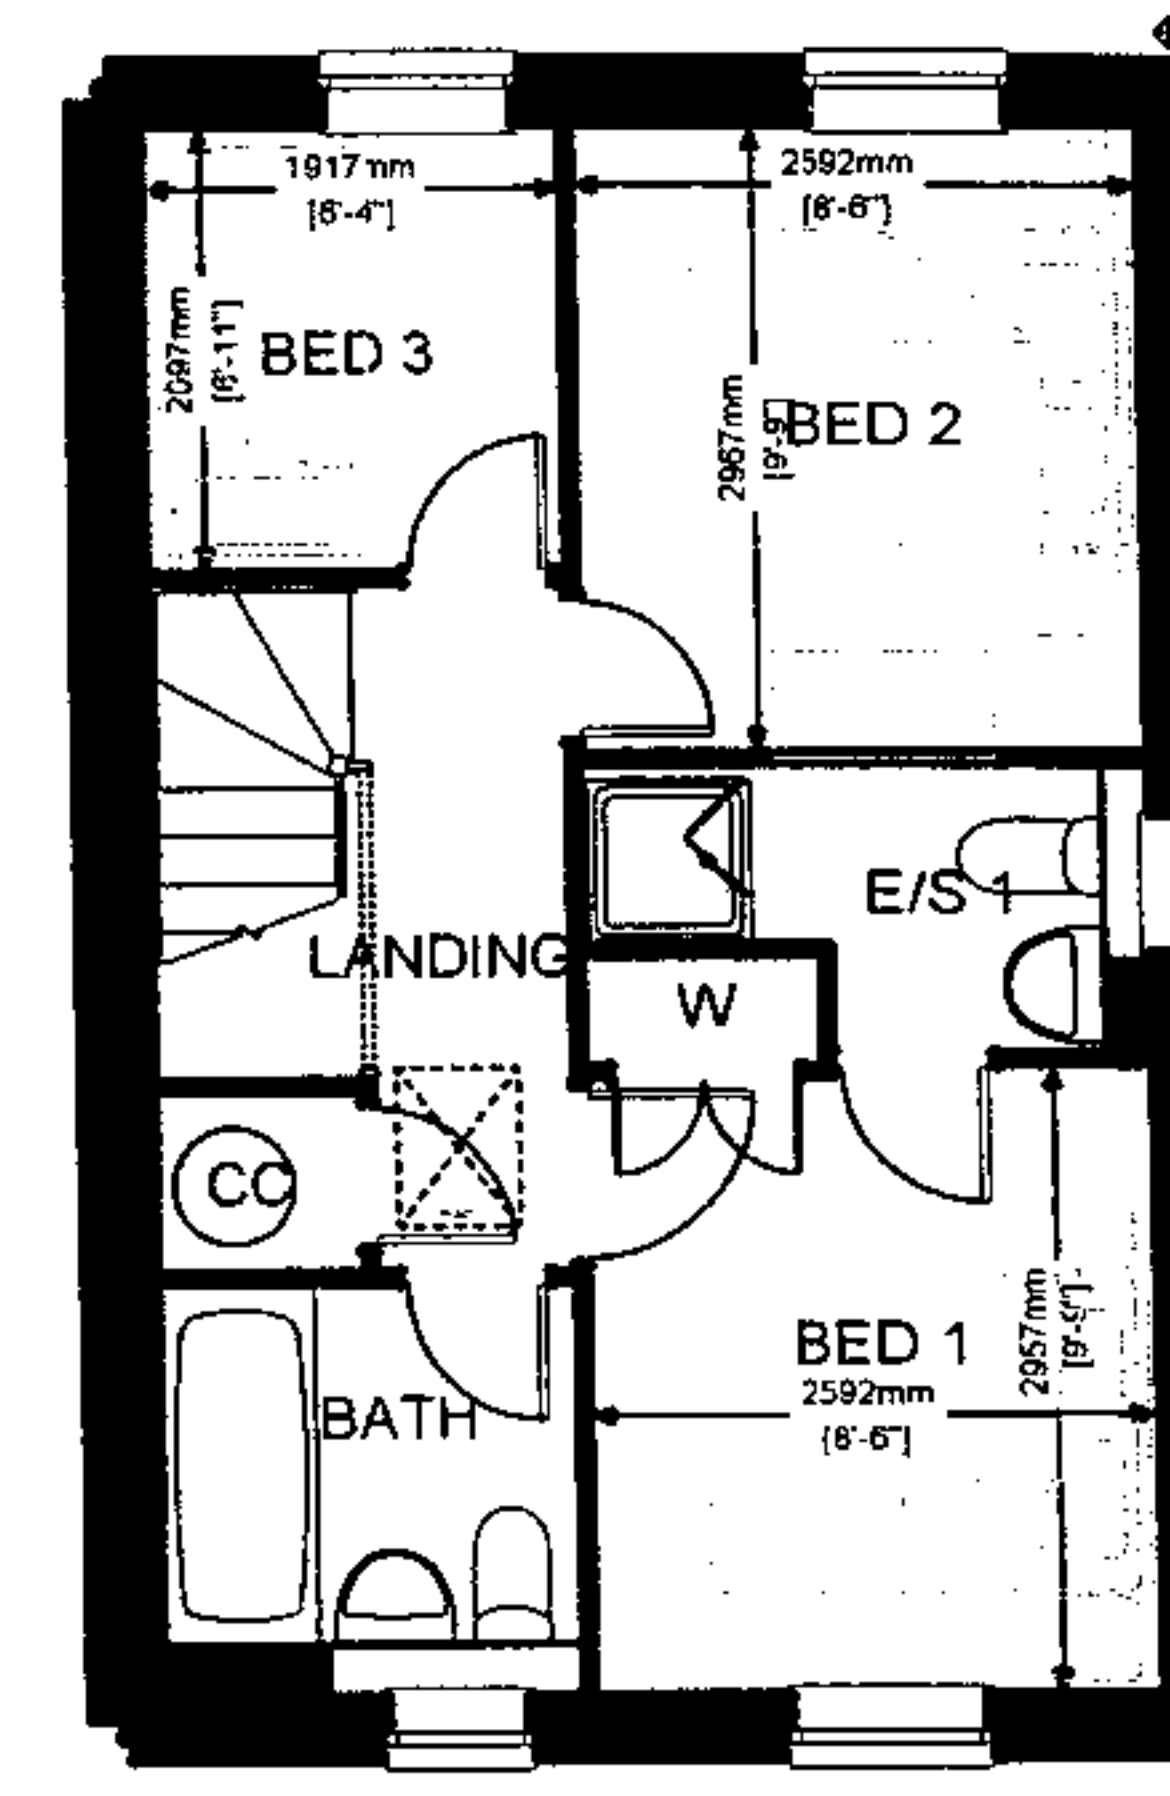

First Floor