


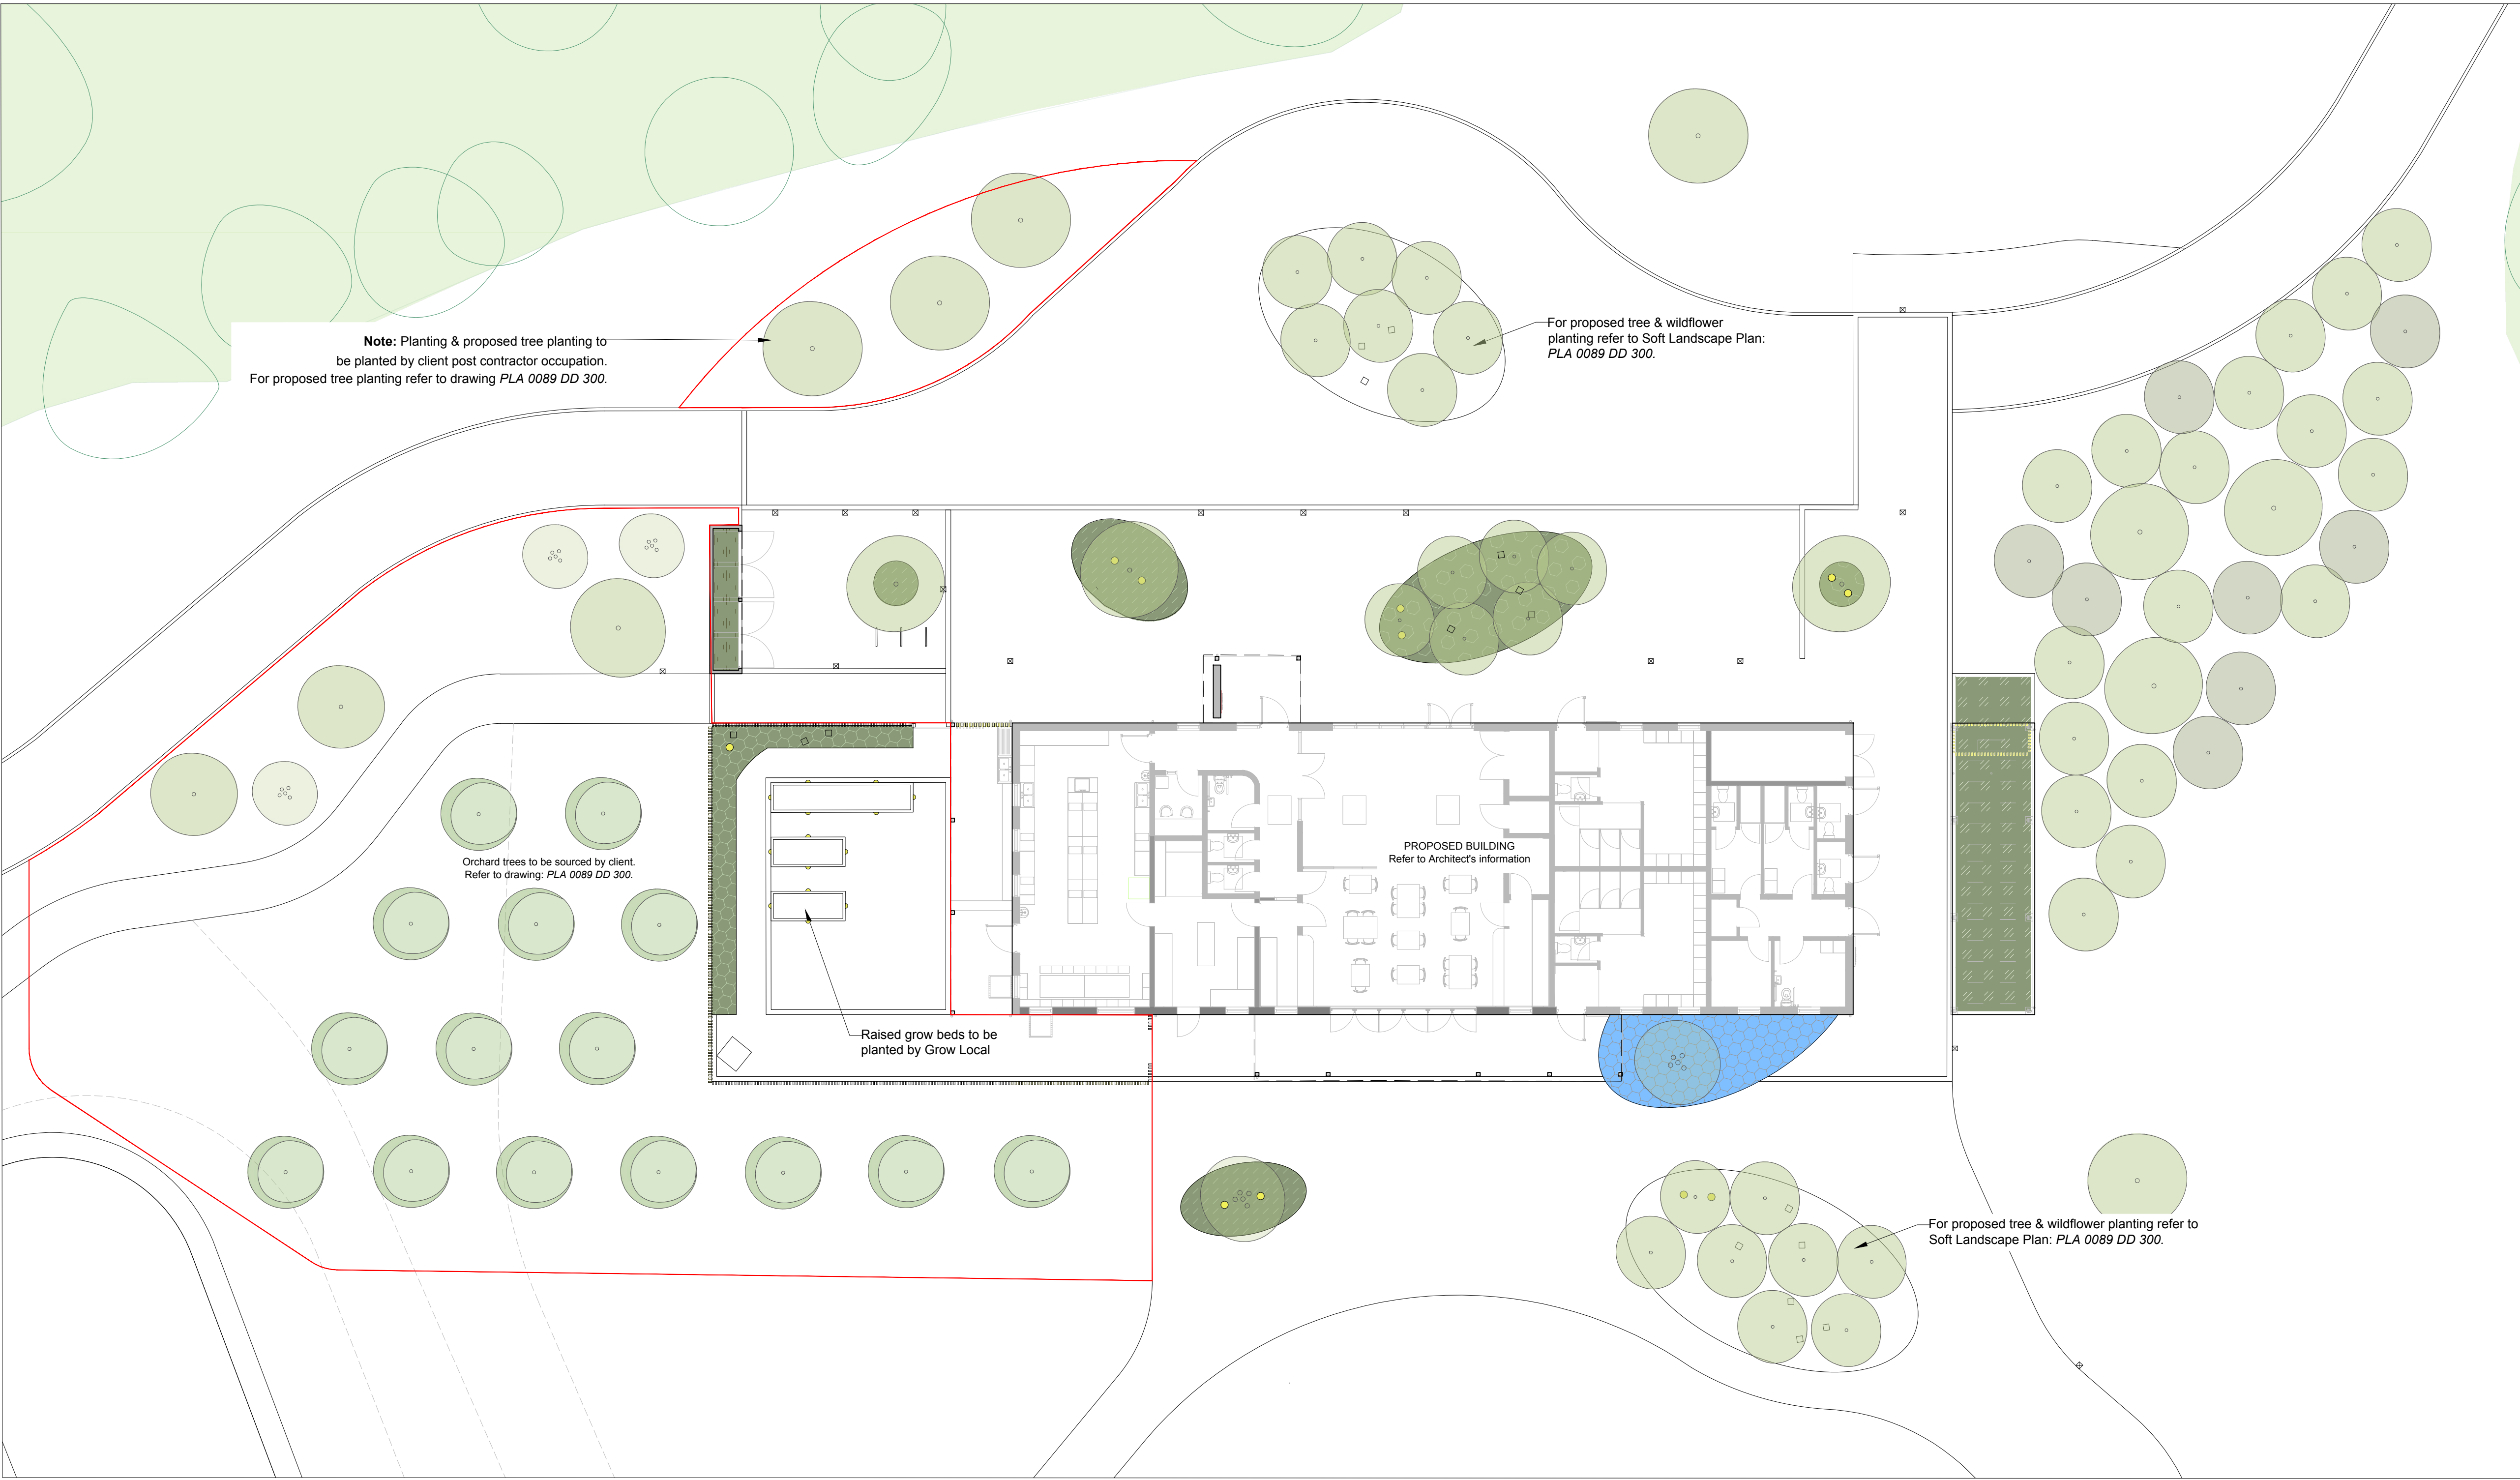

NOTES:

This drawing is the copyright of PLAN Design Landscape Architects Ltd. It must not be copied or reproduced without written consent. Only figured dimensions are to be taken from this drawing. All contractors must visit the site and be responsible for taking and checking all dimensions related to the works shown on this drawing.

This drawing defines the design intent and finishes only. Refer to the General Designers information for detail information and to the Engineers specification for construction build up. Sub-base, retaining walls and foundations are illustrative only and should be agreed with the engineer/others. All dimensions nominal.

KEY

- Site Boundary
- Existing Trees Retained**
Refer to the Arboricultural Impact Assessment by Bearwood Associates Ltd.
- Existing Vegetation Areas to be Retained**
Refer to the Arboricultural Impact Assessment by Bearwood Associates Ltd.
- Proposed Tree Planting**
Refer to the Soft Landscape Plan, drawing ref: PLA 0089 TD 300.

KEY

Soft landscape & proposed tree planting to be planted by client post contractor occupation.

Note:
The quantities within the Plant Schedule include areas to be planted by the client post contractor occupation.

For proposed tree, hedge, wildflower & grassland planting refer to Soft Landscape Plan, drawing reference: PLA 0089 DD 300.



PLANTING SCHEDULE - PLANTING PALETTES					
TYPE	KEY	SPECIES	SIZE/FORM	NOTES	
Planting Beds Ornamental Sunny Aspect		Typical species to include: Alchemilla mollis Achilles millefolium white beauty Briza media Cenolophium denudatum Deschampsia cespitosa Echinops ritro 'Veitch's Blue' Erigeron karvinskianus Gaura lindheimeri Geranium sanguineum 'Album' Geranium renardii Helenium 'Moerheim Beauty' Heuchera 'Green Spice' Nepeta x faassenii Perovskia blue spire Salvia 'Allen Chickering' Scabiosa incisa 'Kudo Blue' Stipa tenuissima Sedum spectabile Sedum 'Purple emperor' Salvia nemorosa caradonna 'pink inspiration' Sesleria autumnalis Sanguisorba 'Tanna' Stipa tenuissima Bulbs: Allium cristophii Allium hollandicum Allium sphaerocephalon Narcissus W.P. Milner	2-3L pot	6 plants per m²	168 plants (28m²)

PLANTING SCHEDULE - PLANTING PALETTES					
TYPE	KEY	SPECIES	SIZE/FORM	NOTES	
Planting Beds Ornamental Mix Shady Aspect		Typical species to include: Ajuga reptans f. albiflora 'Alba' Alchemilla mollis Anemone x hybrida 'Honorine Jobert' Aquilegia vulgaris 'Nivea' Astrantia major 'Claret' Astrantia major 'Alba' Asplenium scolopendrium Bistorta amplexicaulis 'Atrosanguinea' Deschampsia cespitosa 'Goldtau' Epimedium x youngianum 'Niveum' Geranium phaeum Geranium 'Rozanne' Hakonechloa macra Helleborus x sternii Hebe rakaiensis Onoclea sensibilis Polystichum aculeatum Polystichum setiferum Tellima grandiflora Bulbs: Galanthus nivalis Hyacinthoides non-scripta Narcissus W.P. Milner	2-3L pot	5 plants per m²	204 plants (34m²)

PLANTING SCHEDULE - PLANTING PALETTES					
TYPE	KEY	SPECIES	SIZE/FORM	NOTES	
Planting Sensory Mix		Typical species to include: Allium schoenoprasum Asplenium scolopendrium Briza media Calamintha nepeta Carex everillo Digitalis purpurea f. albiflora Dryopteris felix-mas Dryopteris dilatata Echinacea purpurea Echinops ritro 'Veitch's Blue' Erigeron karvinskianus 'Profusion' Eringium giganteum Hebe rakaiensis Ilex crenata Lavandula peduncula subsp. Mentha spicata Origanum vulgare Polystichum aculeatum Rosmarinus officinalis Salvia officinalis 'Purpureascens' Sedum spectabile Thymus vulgaris Valeriana officinalis Bulbs: Allium hollandicum 'Purple Sensation' Allium cristophii	2-3L pot	6 plants per m²	108 plants (18m²)

PLANTING SCHEDULE - PLANTING PALETTES					
TYPE	KEY	SPECIES	SIZE/FORM	NOTES	
Rain Garden		Typical species to include: Angelica archangelico Carex pendula Carex divisa Cornus sericea 'Flaviramea' Crocus spp. Deschampsia cespitosa Dryopteris felix-mas Festuca glauca Geranium 'Rozanne' Iris sibirica Juncus effusus Lobelia cardinalis Lythrum salicaria 'Robert' Monarda 'Cambridge Scarlet' Tellima grandiflora Valeriana officinalis Bulbs: Camassia leichtlinii 'Alba'	2-3L pot	5 plants per m²	130 plants (26m²)
Biodiverse Roof		Refer to Architect's information.			

PLAN Design Landscape Architects Ltd.
www.plan-design.co.uk
t: 07557140477 | 07760190496
e: jack@plan-design.co.uk | holly@plan-design.co.uk

Client
Grow Local & Belmont Wanderers

Project
The Southside

Drawing Title
Soft Landscape Plan & Plant Schedule - Building Environs

Date:
17.05.24

Scale:
1:150 @ A1

Drawn by:
JD

Ch'd by:
CM

Status:
Planning

Drawing Number:
PLA 0089 DD 301 R01

