
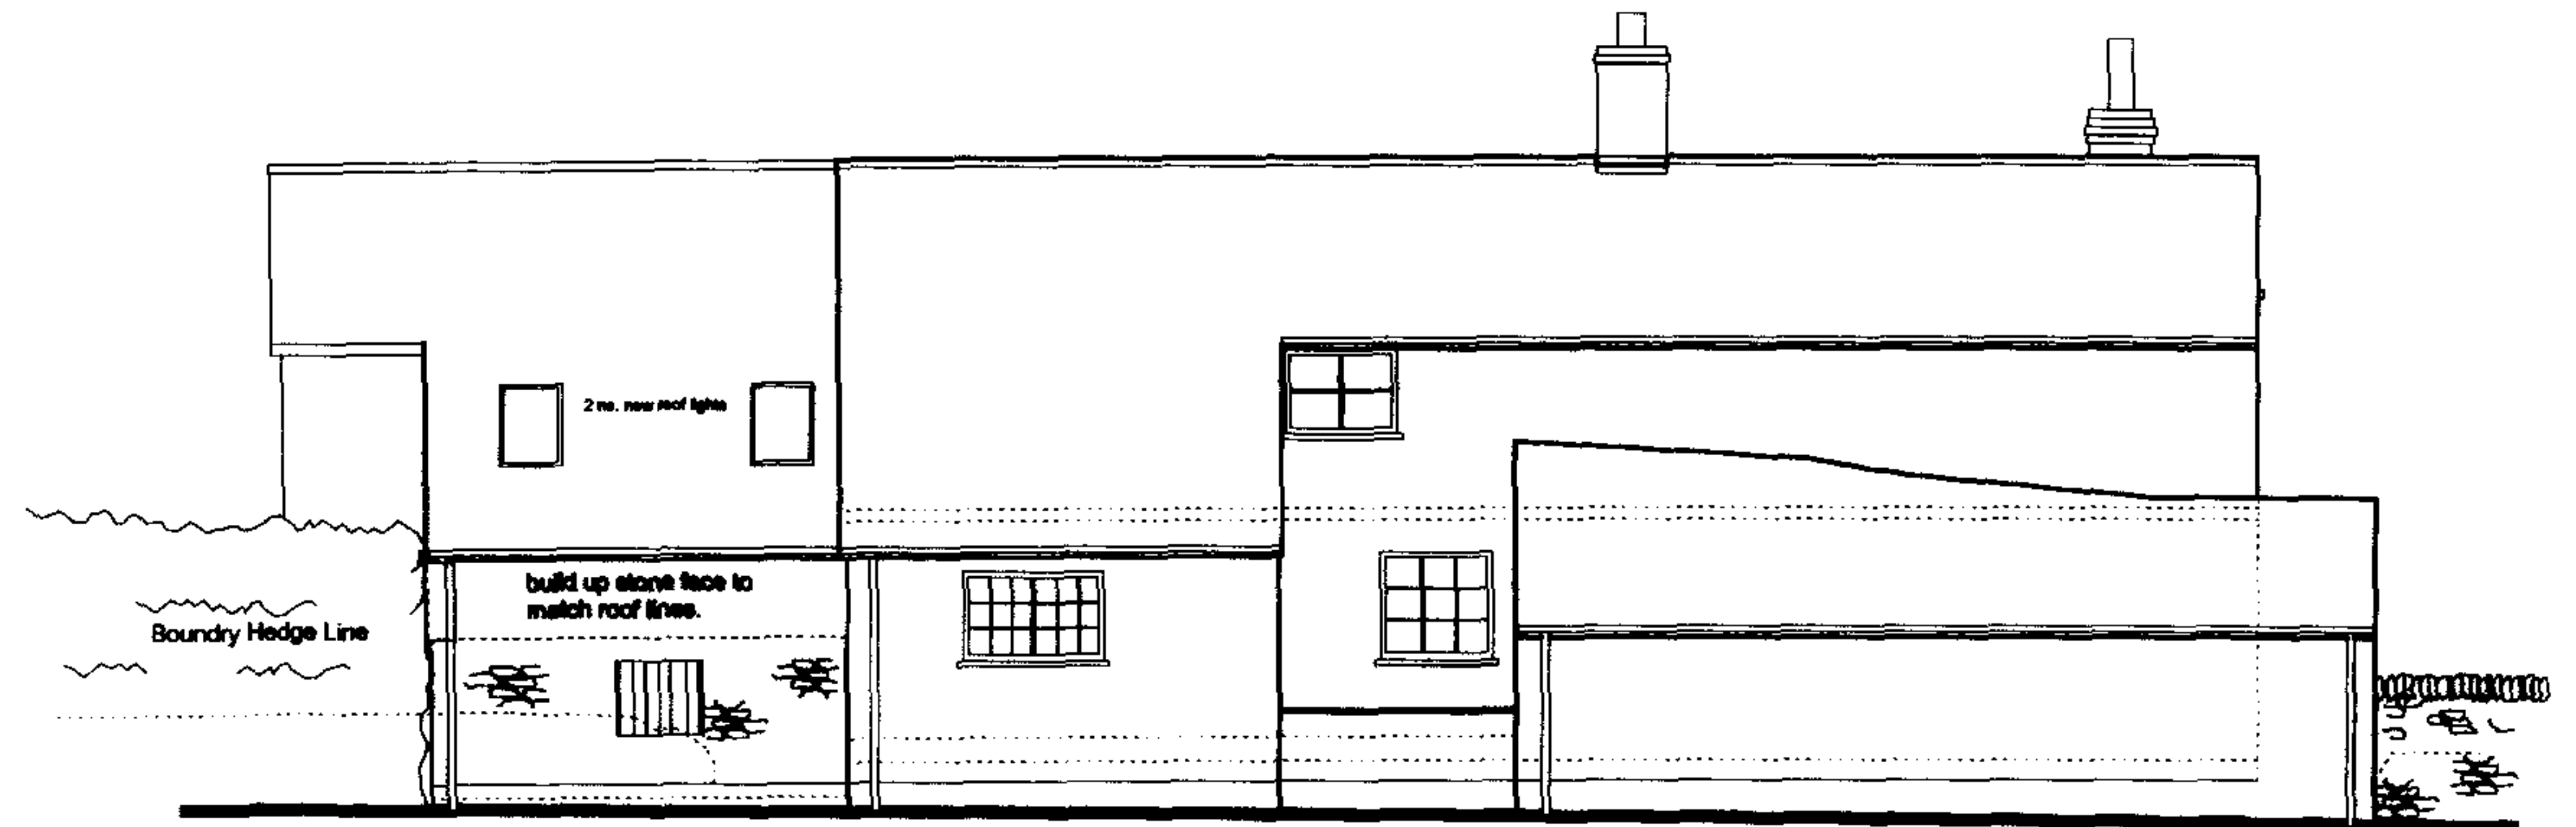
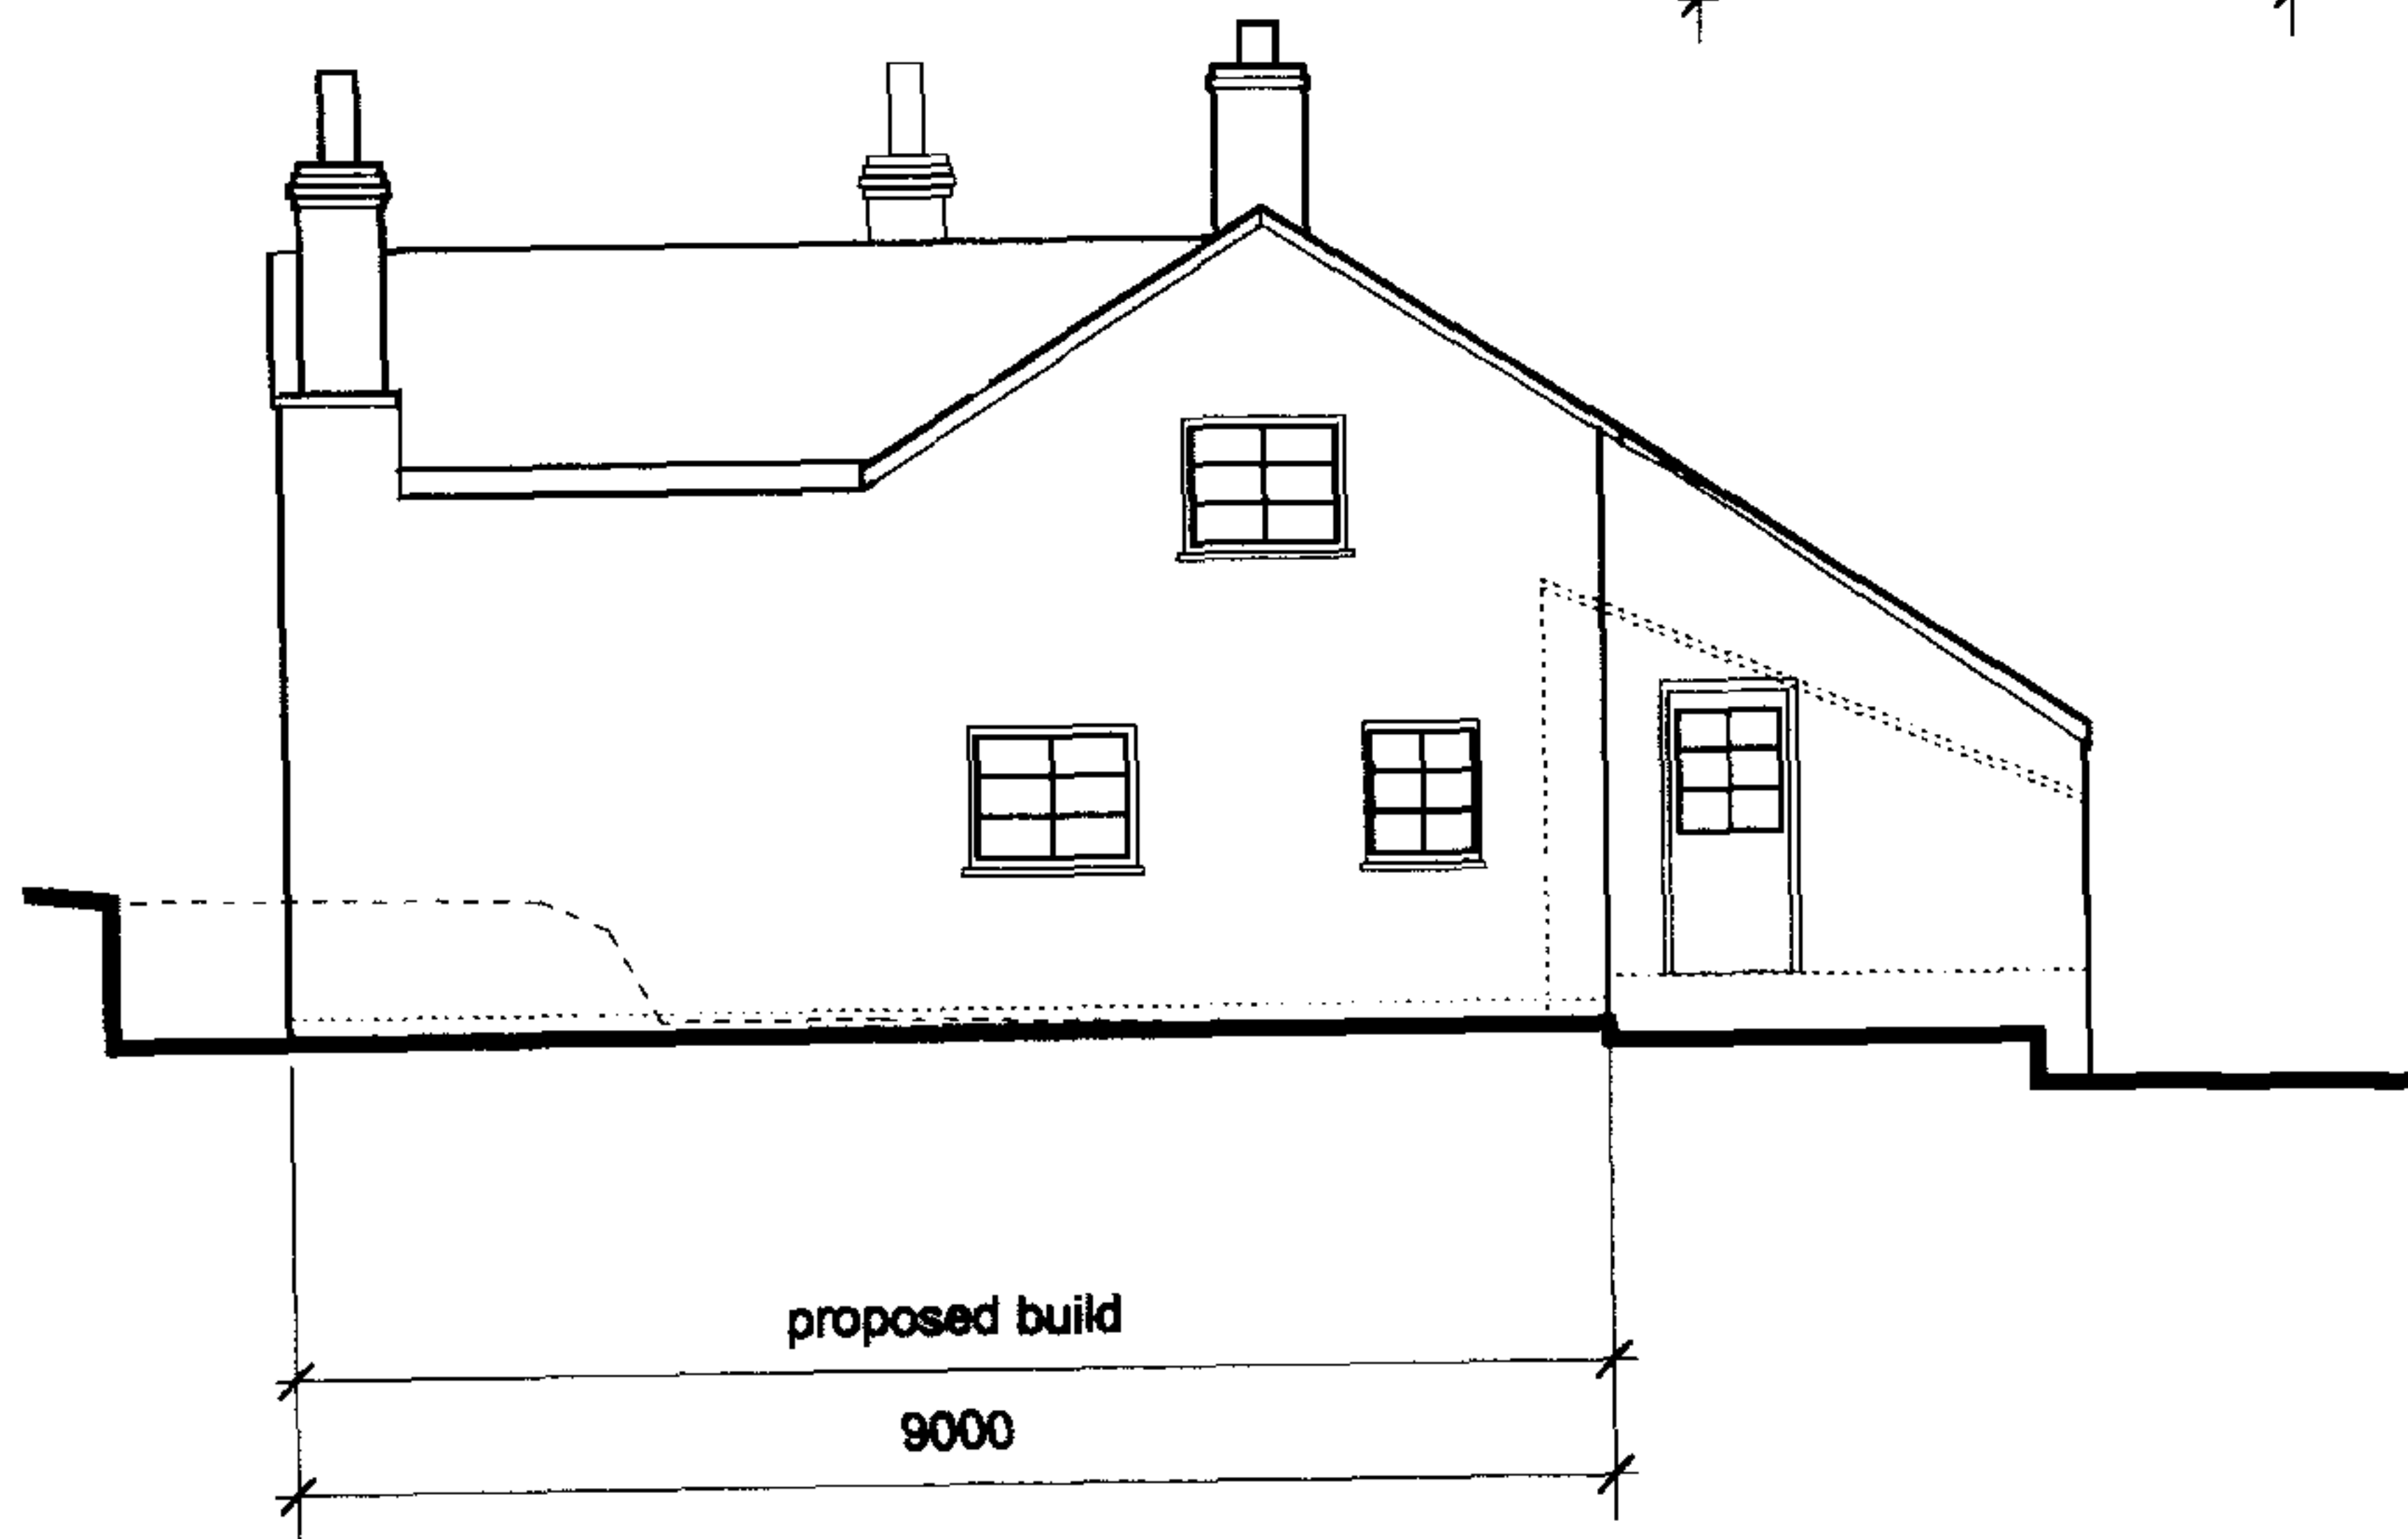


Proposed Elevations

SE06/0650/F

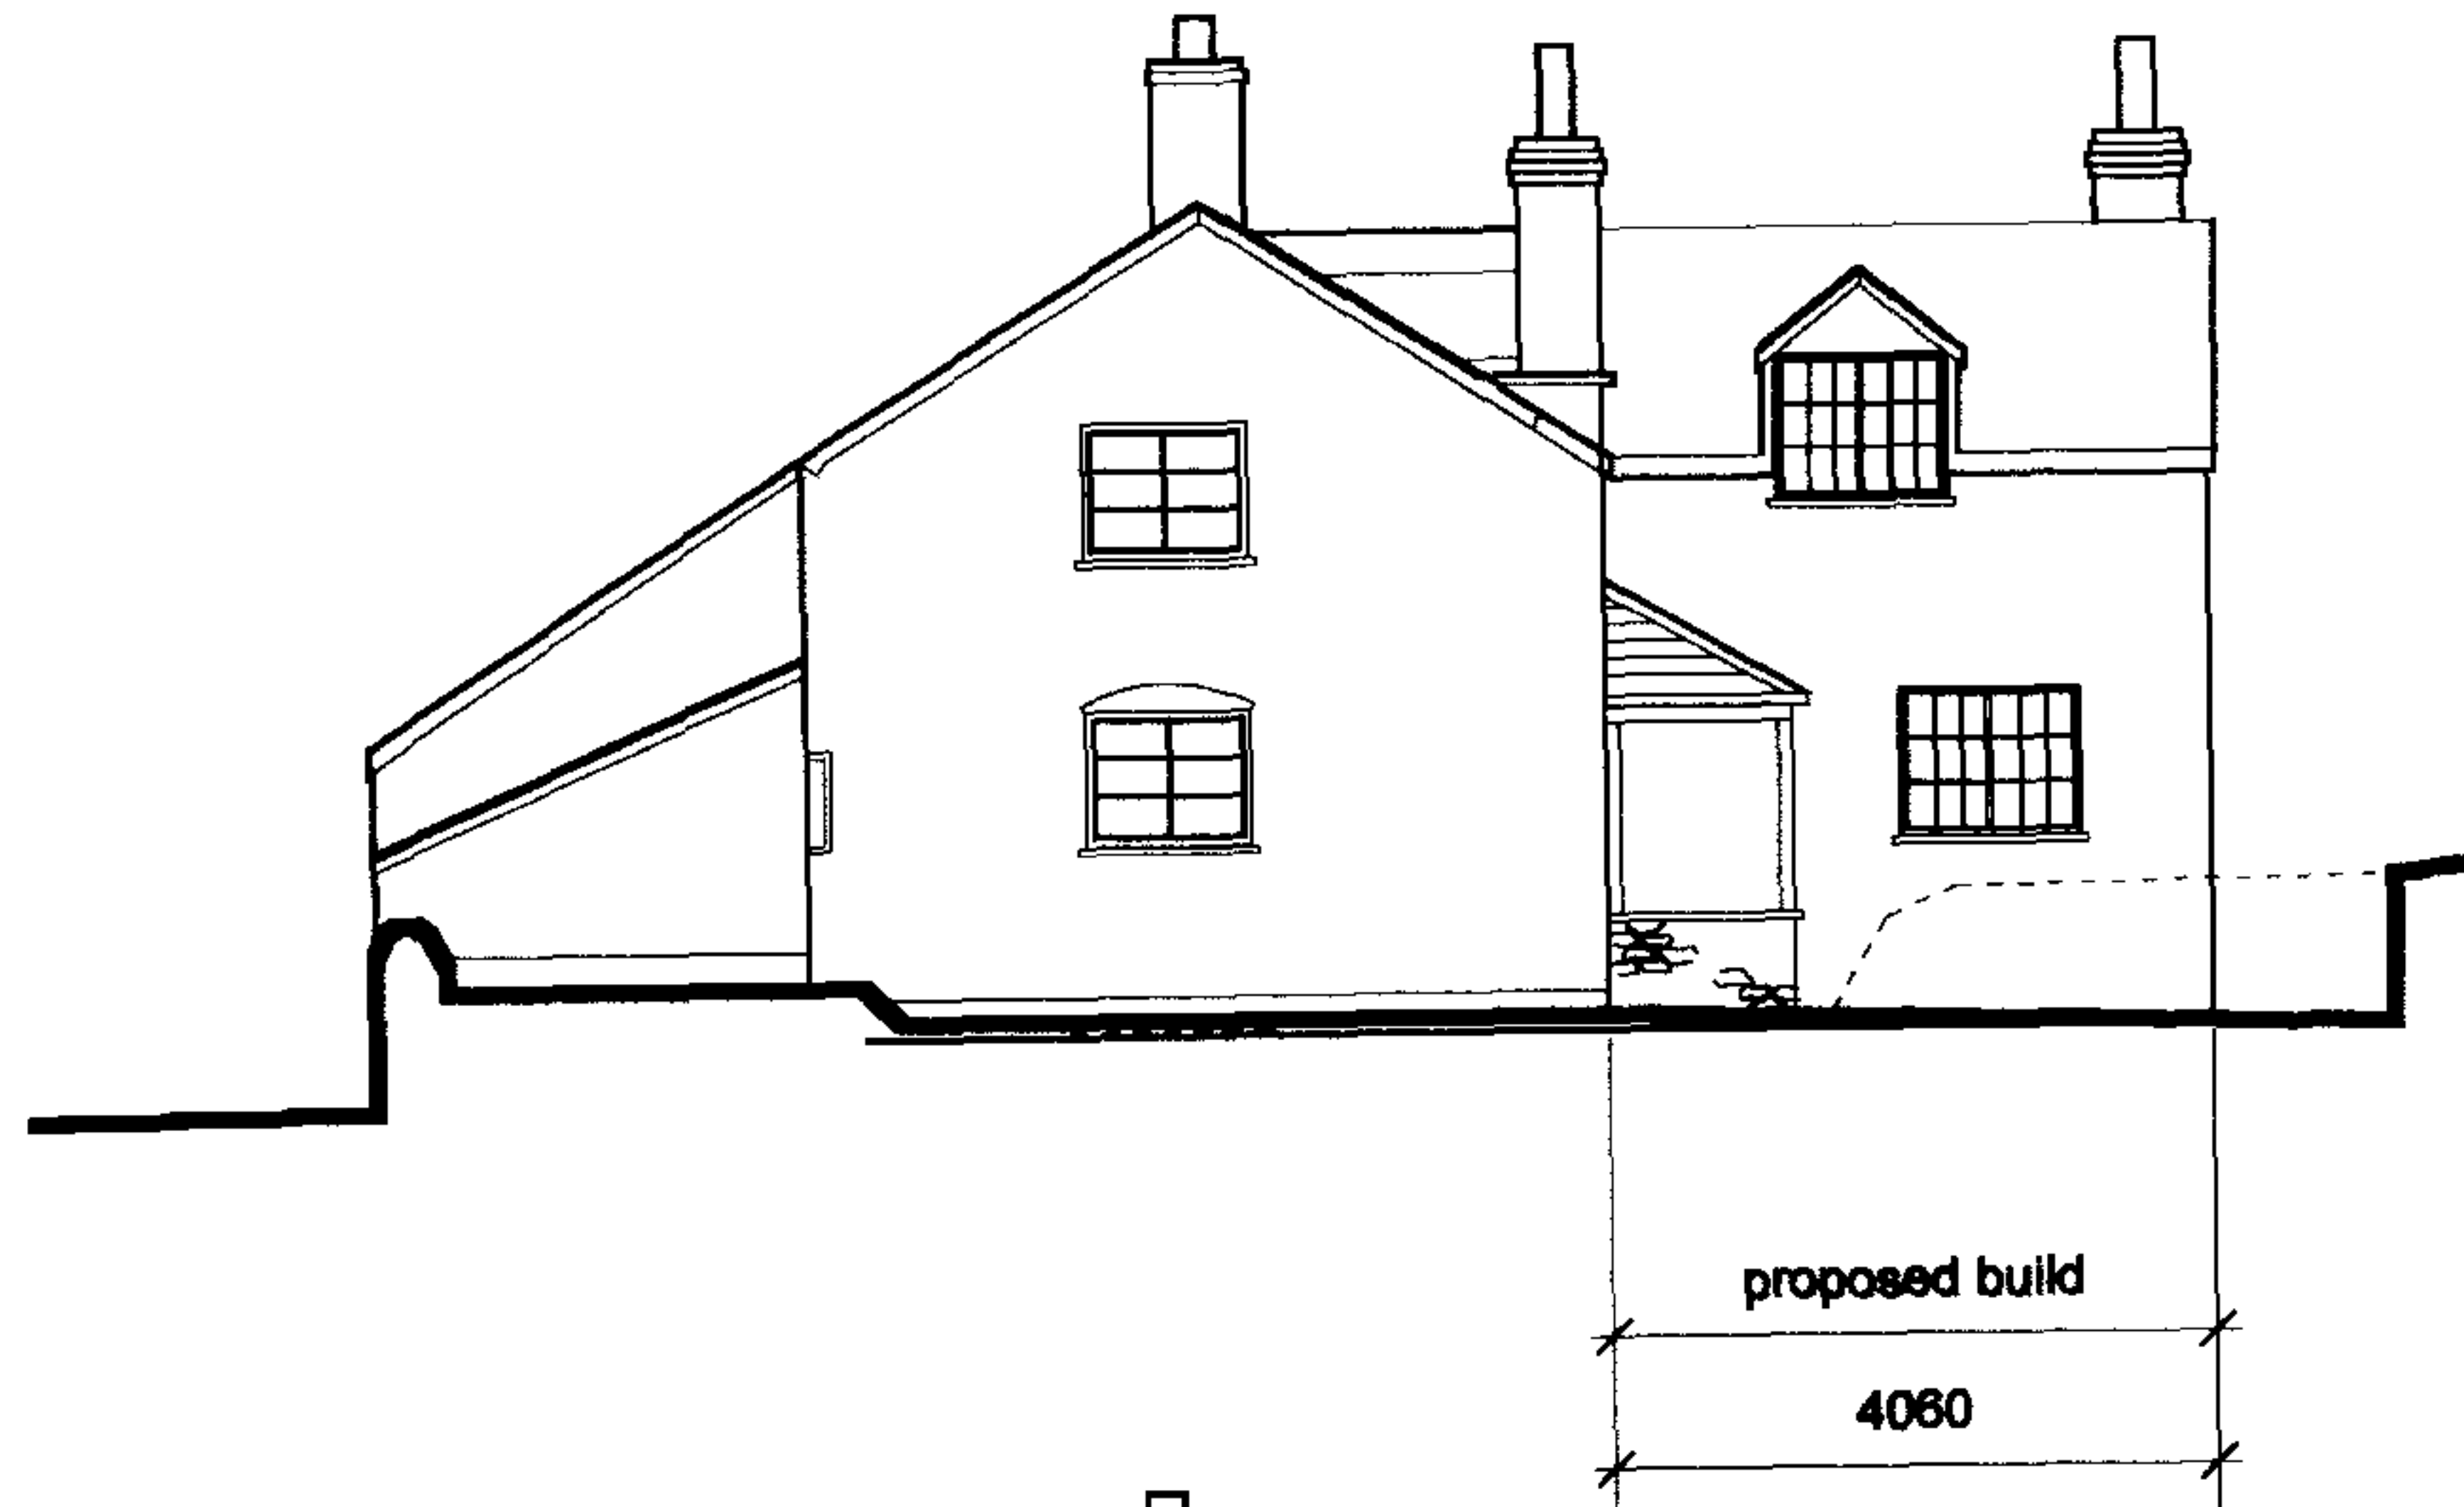


Important

Please check all measurements on site.

Do not Scale.

Please report any discrepancies immediately

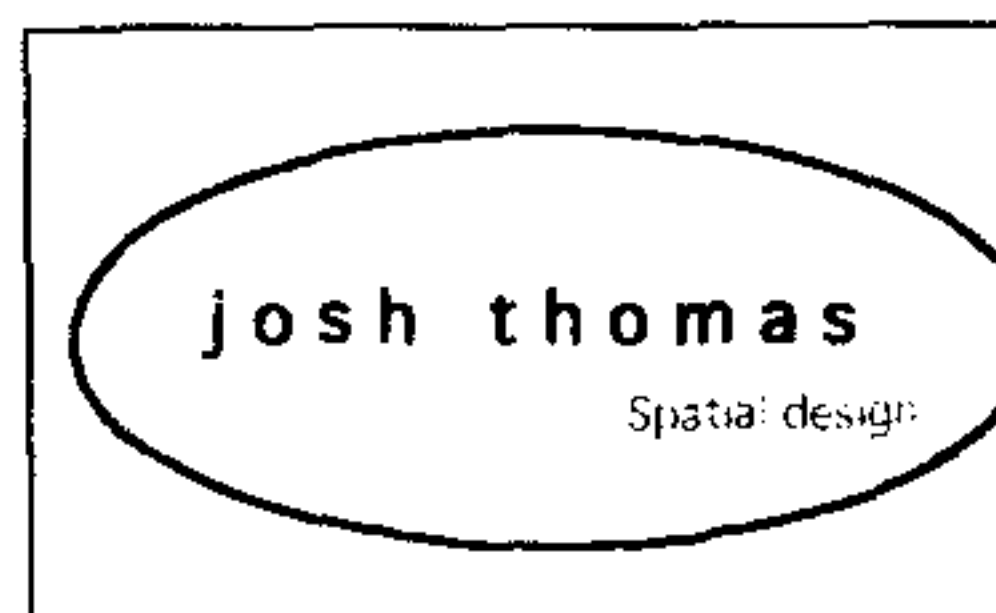

Josh Thomas BA(Hons) Sunnyside, Wayend Street, Eastnor, Nr. Ledbury, HFDS, HR8 1EW T / F: 01531 631067 M: 07834 413 418 email: jtsd@mac.com

Client: Mr R Baldwin - Bridge House, Llangarron, HFDS

project: 3911 - Proposed Two Storey Side/ Rear Extension with link.

Scale: 1:100

Date: Feb 06

Drawing: Proposed Elevations

Drawing No. 16

Revision A