


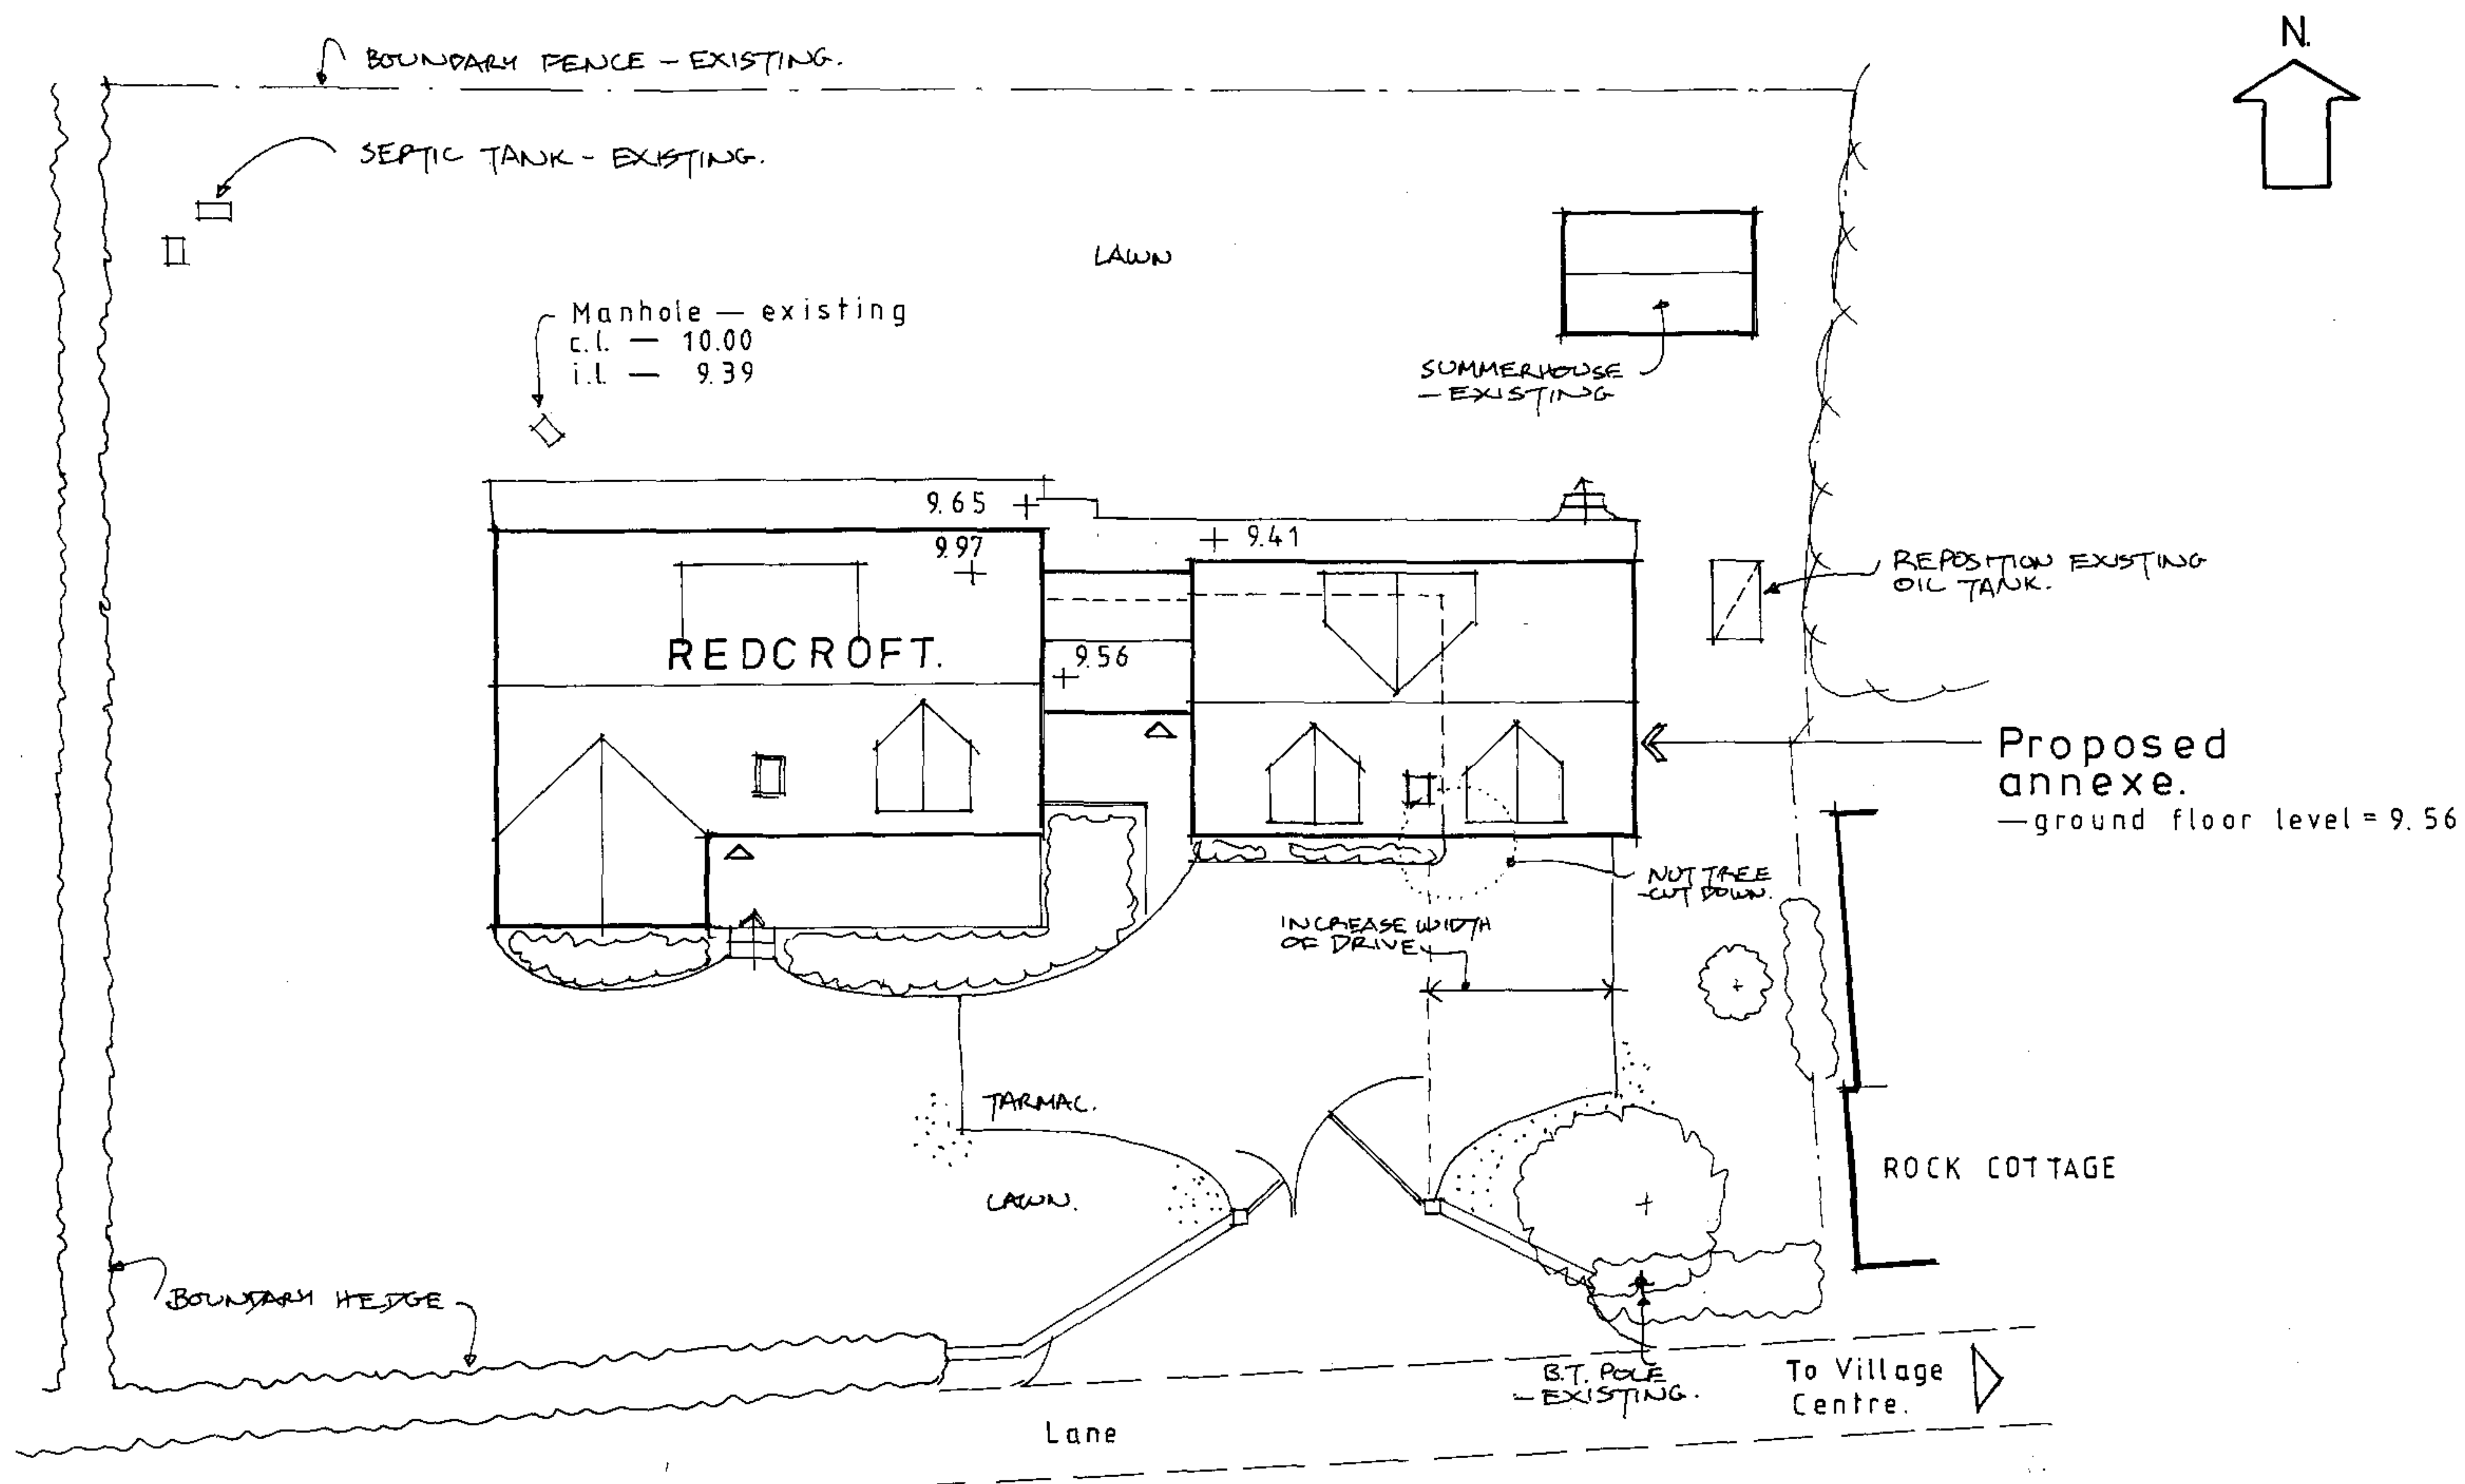

SITE PLAN - Proposed

1:200.