


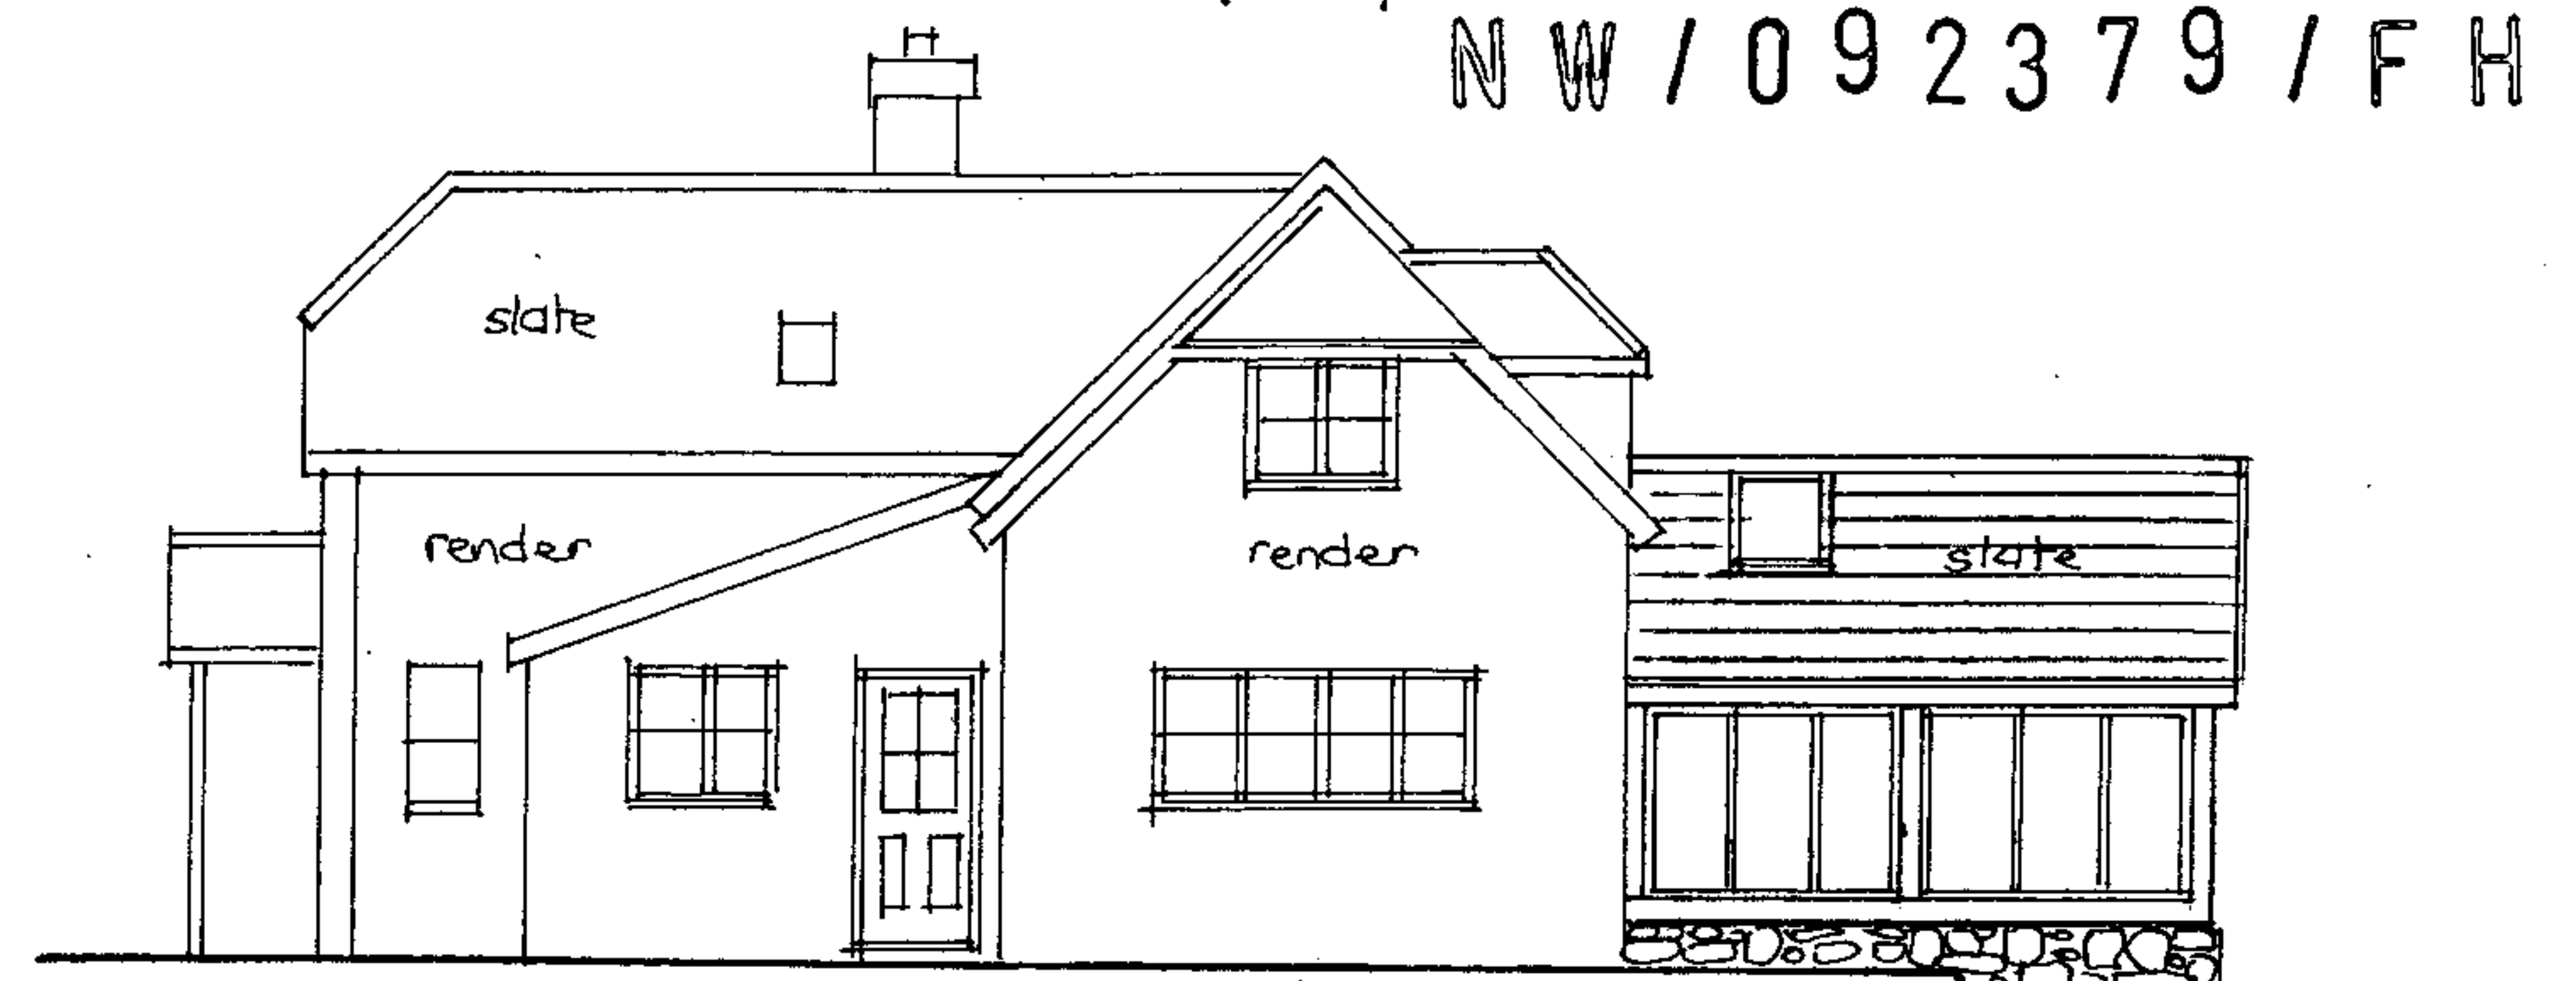



south elevation

6m
CONSERVATORY




west elevation

4.35
CONSERVATORY

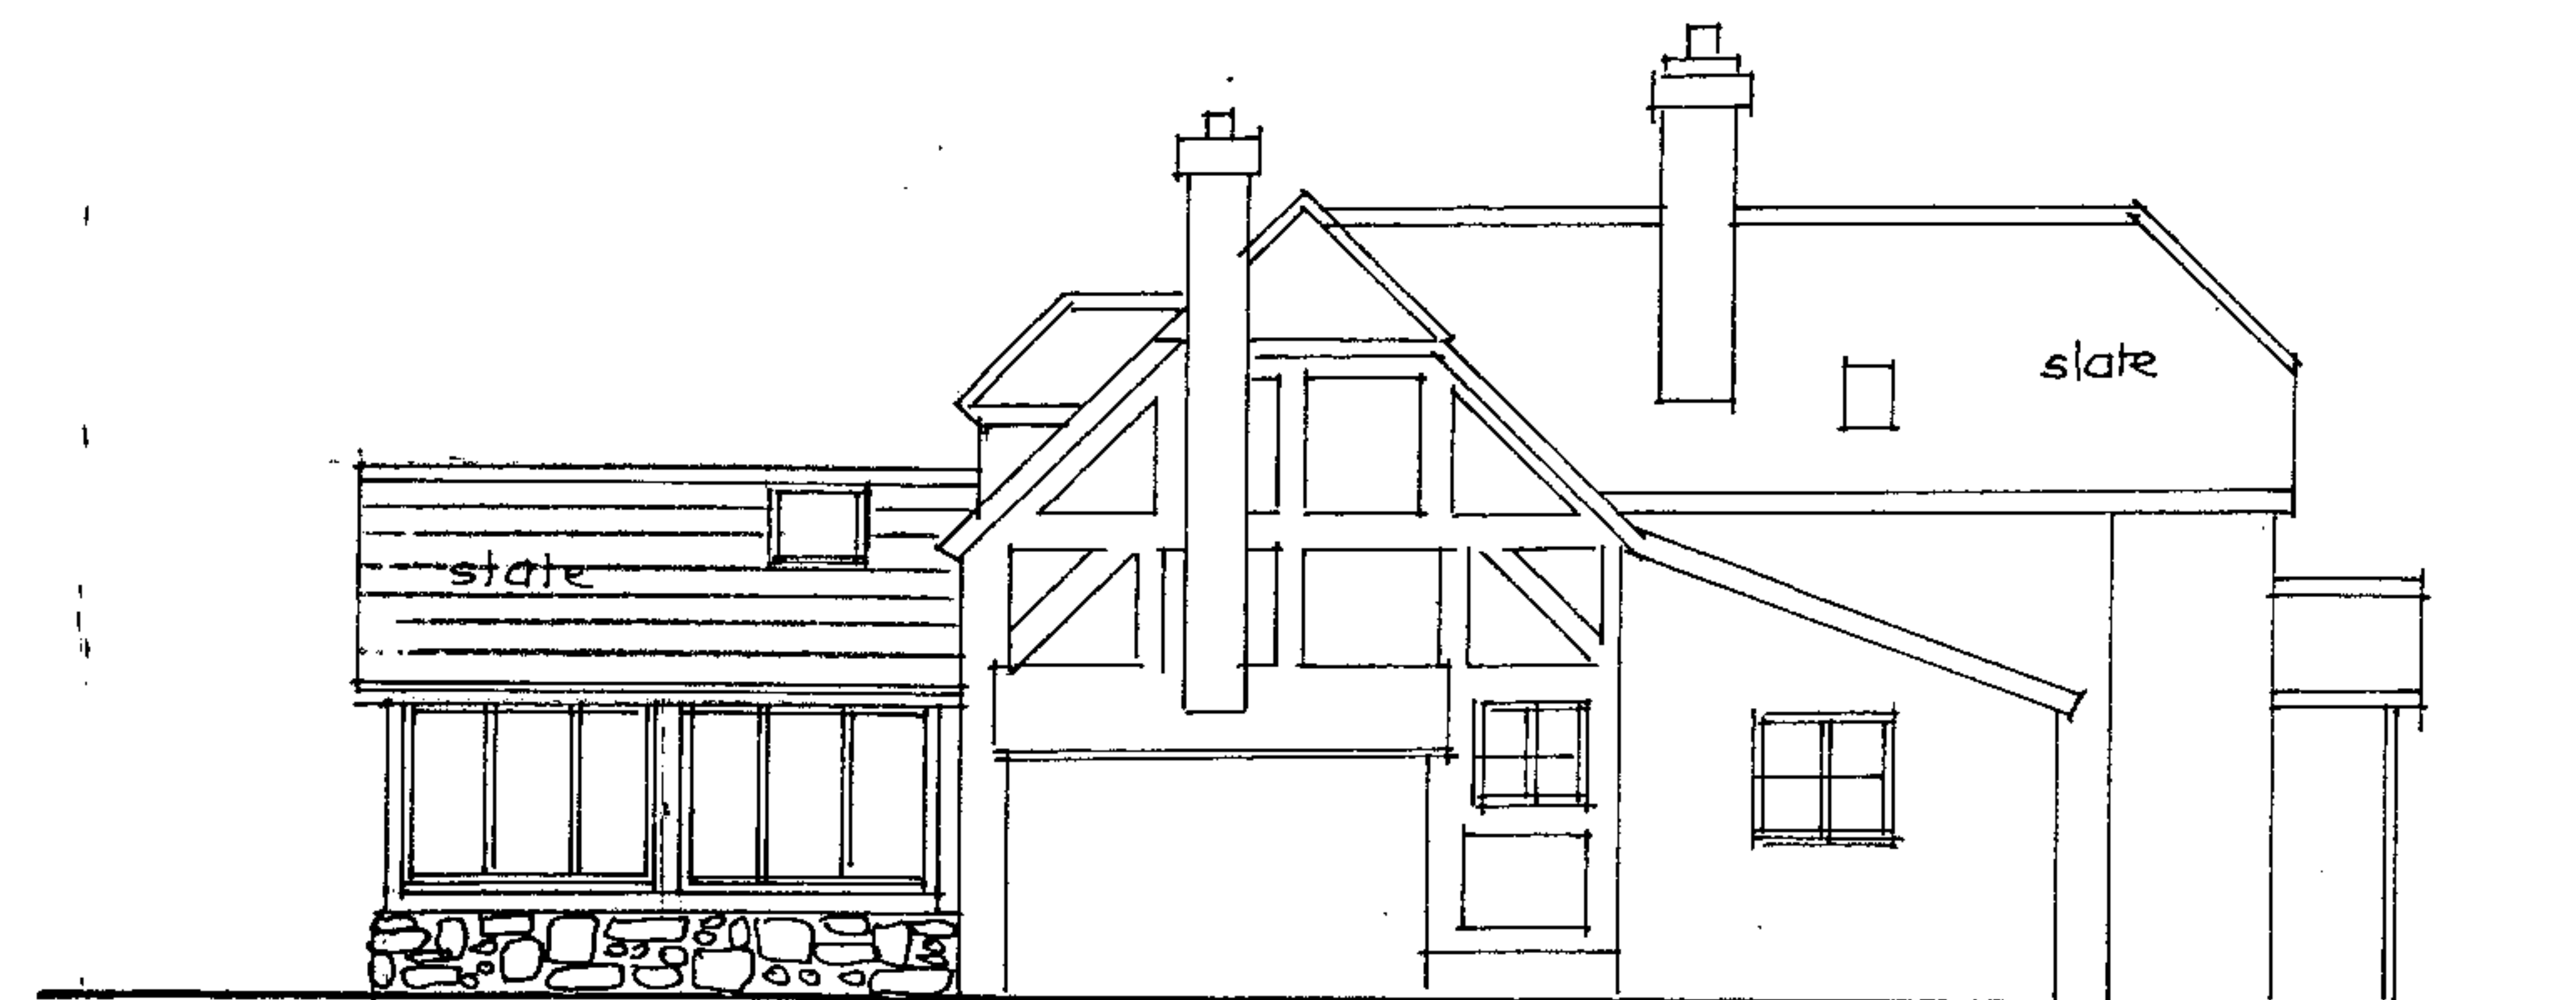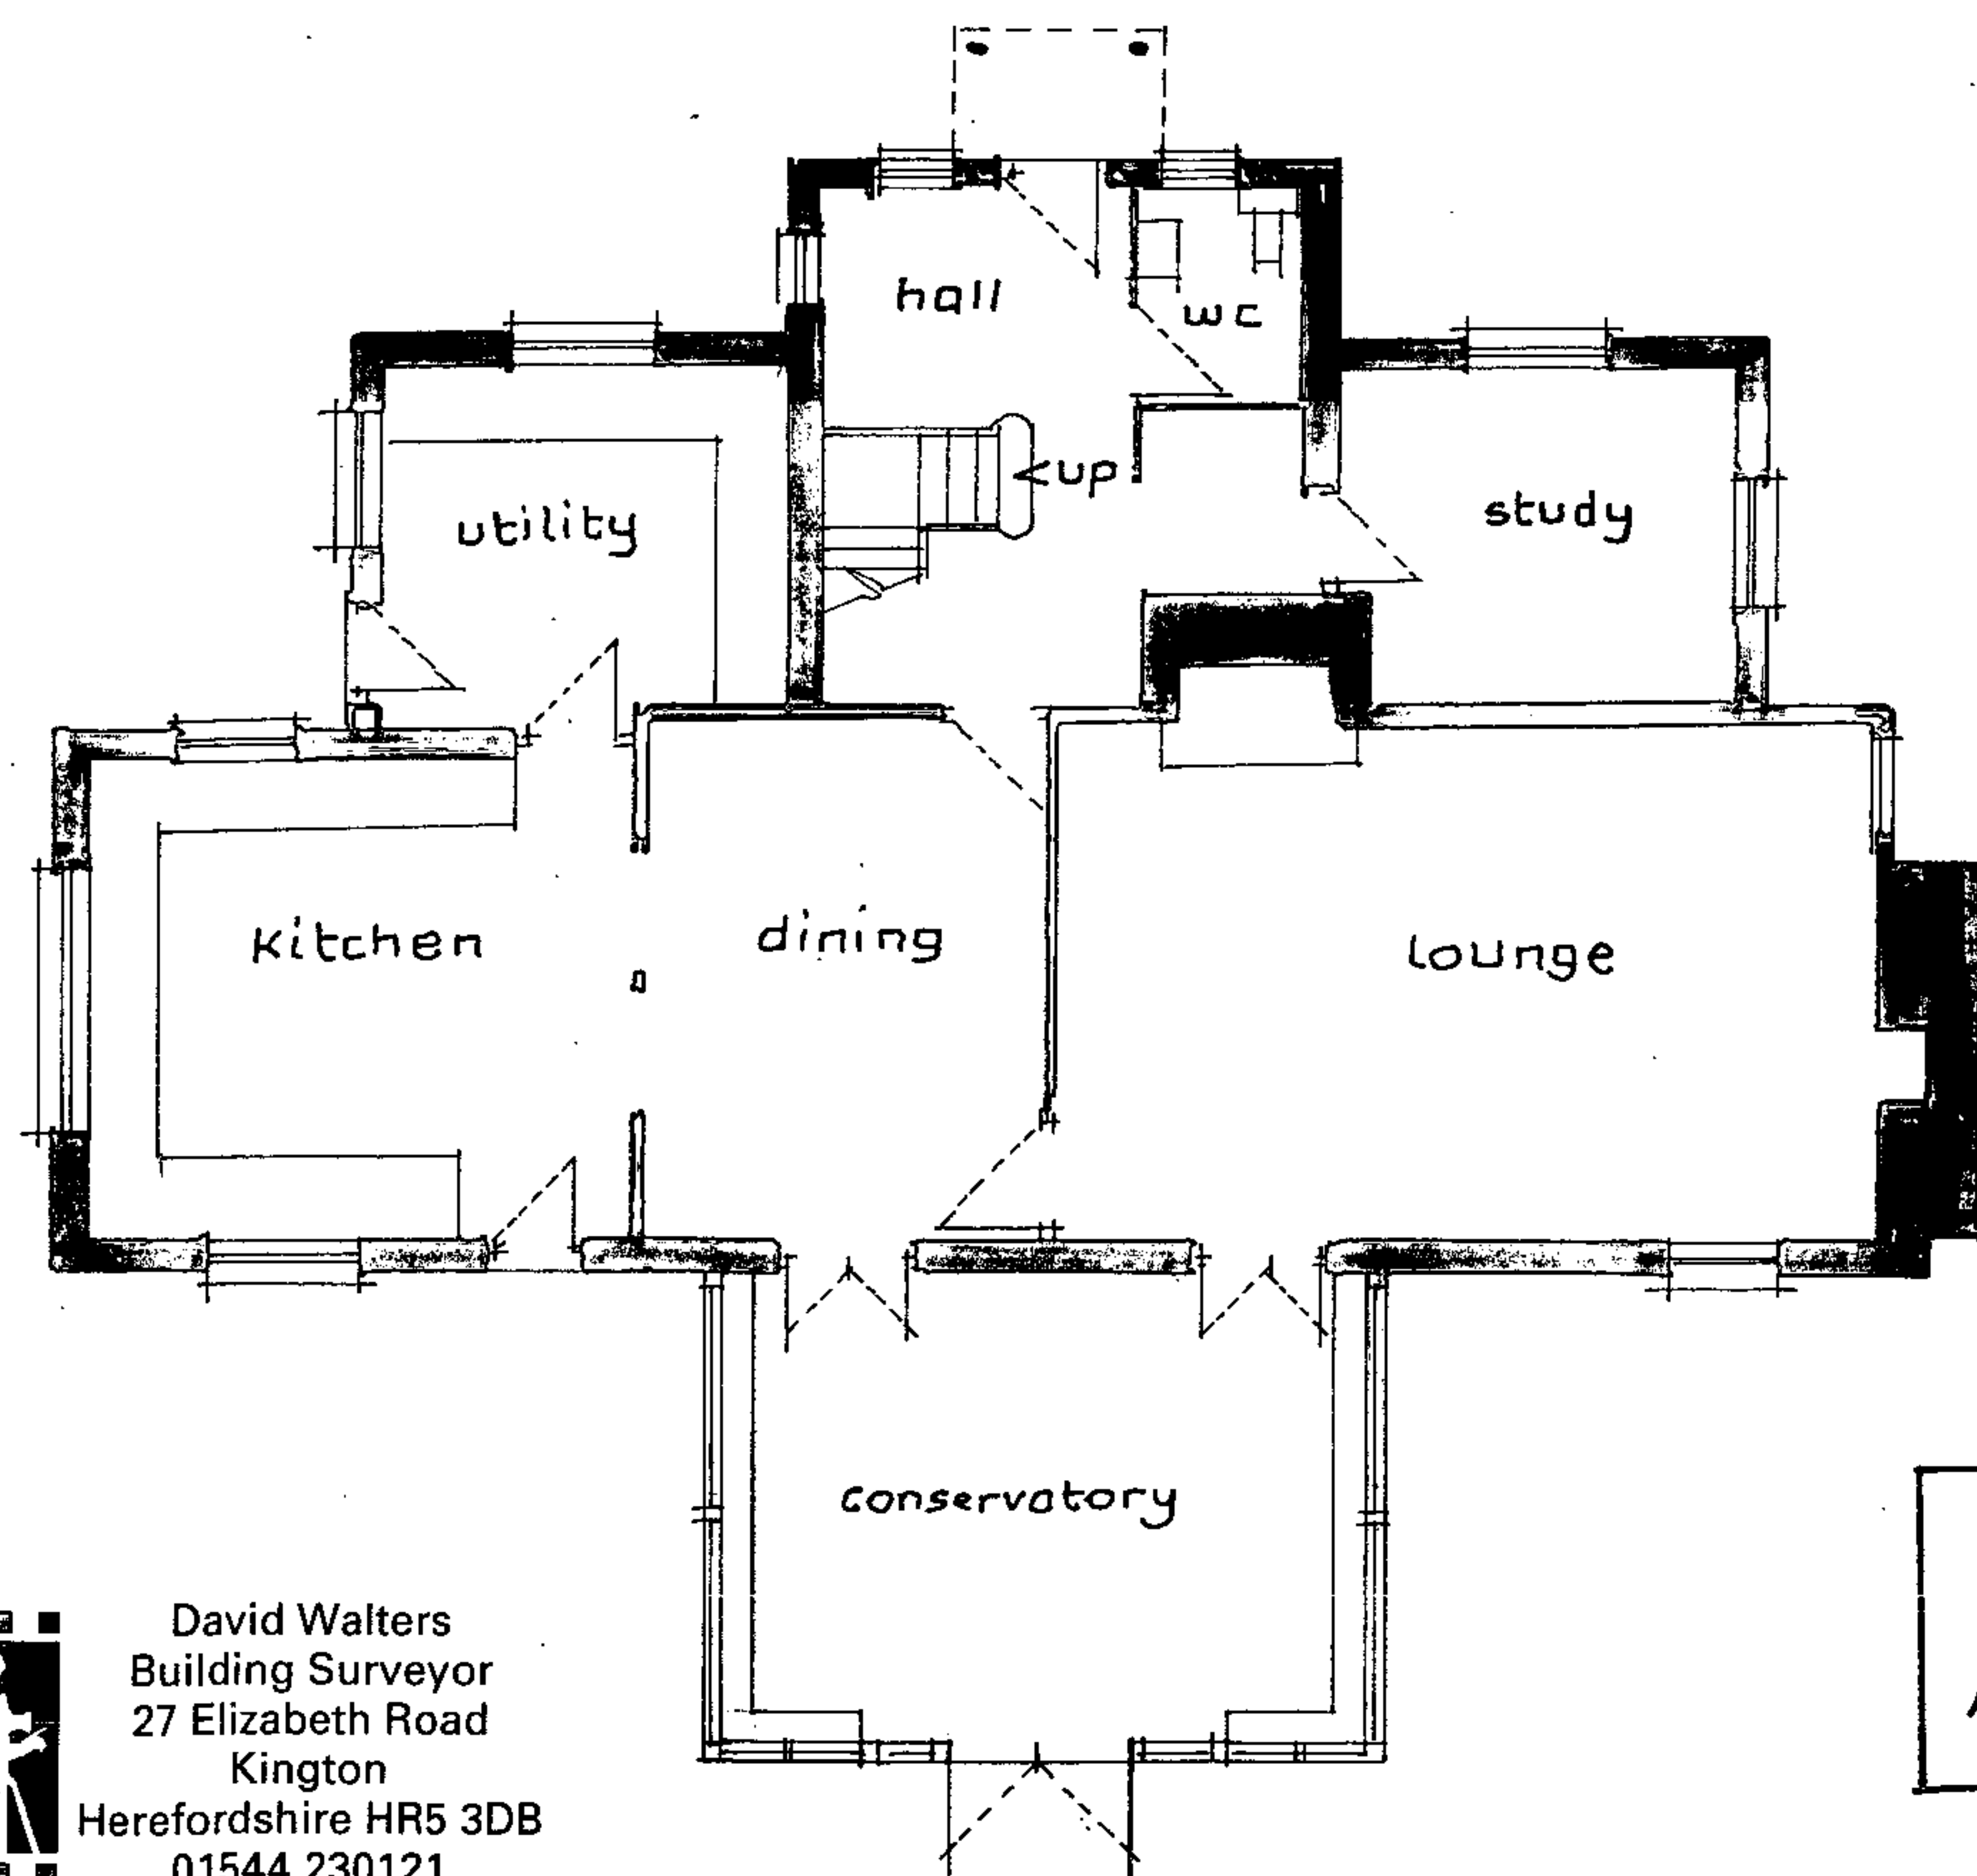

east elevation

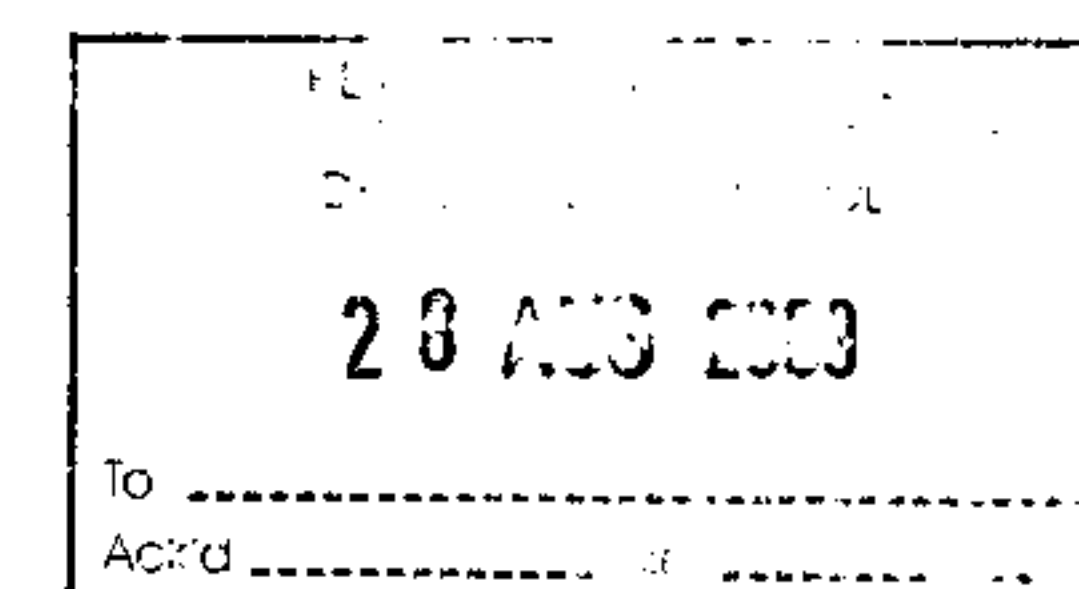

PROPOSED REPLACEMENT CONSERVATORY
AT CLARKESFIELD, WOONTON. HR3 6QP

PLAN 422-09-02



David Walters
Building Surveyor
27 Elizabeth Road
Kington
Herefordshire HR5 3DB
01544 230121