

MATERIALS.


Roof - Mineral slate.

Wall - Stained horizontal weatherboarding.


Windows - Stained timber.

NOTES:


All dimensions must be checked on site and not scaled from this drawing.

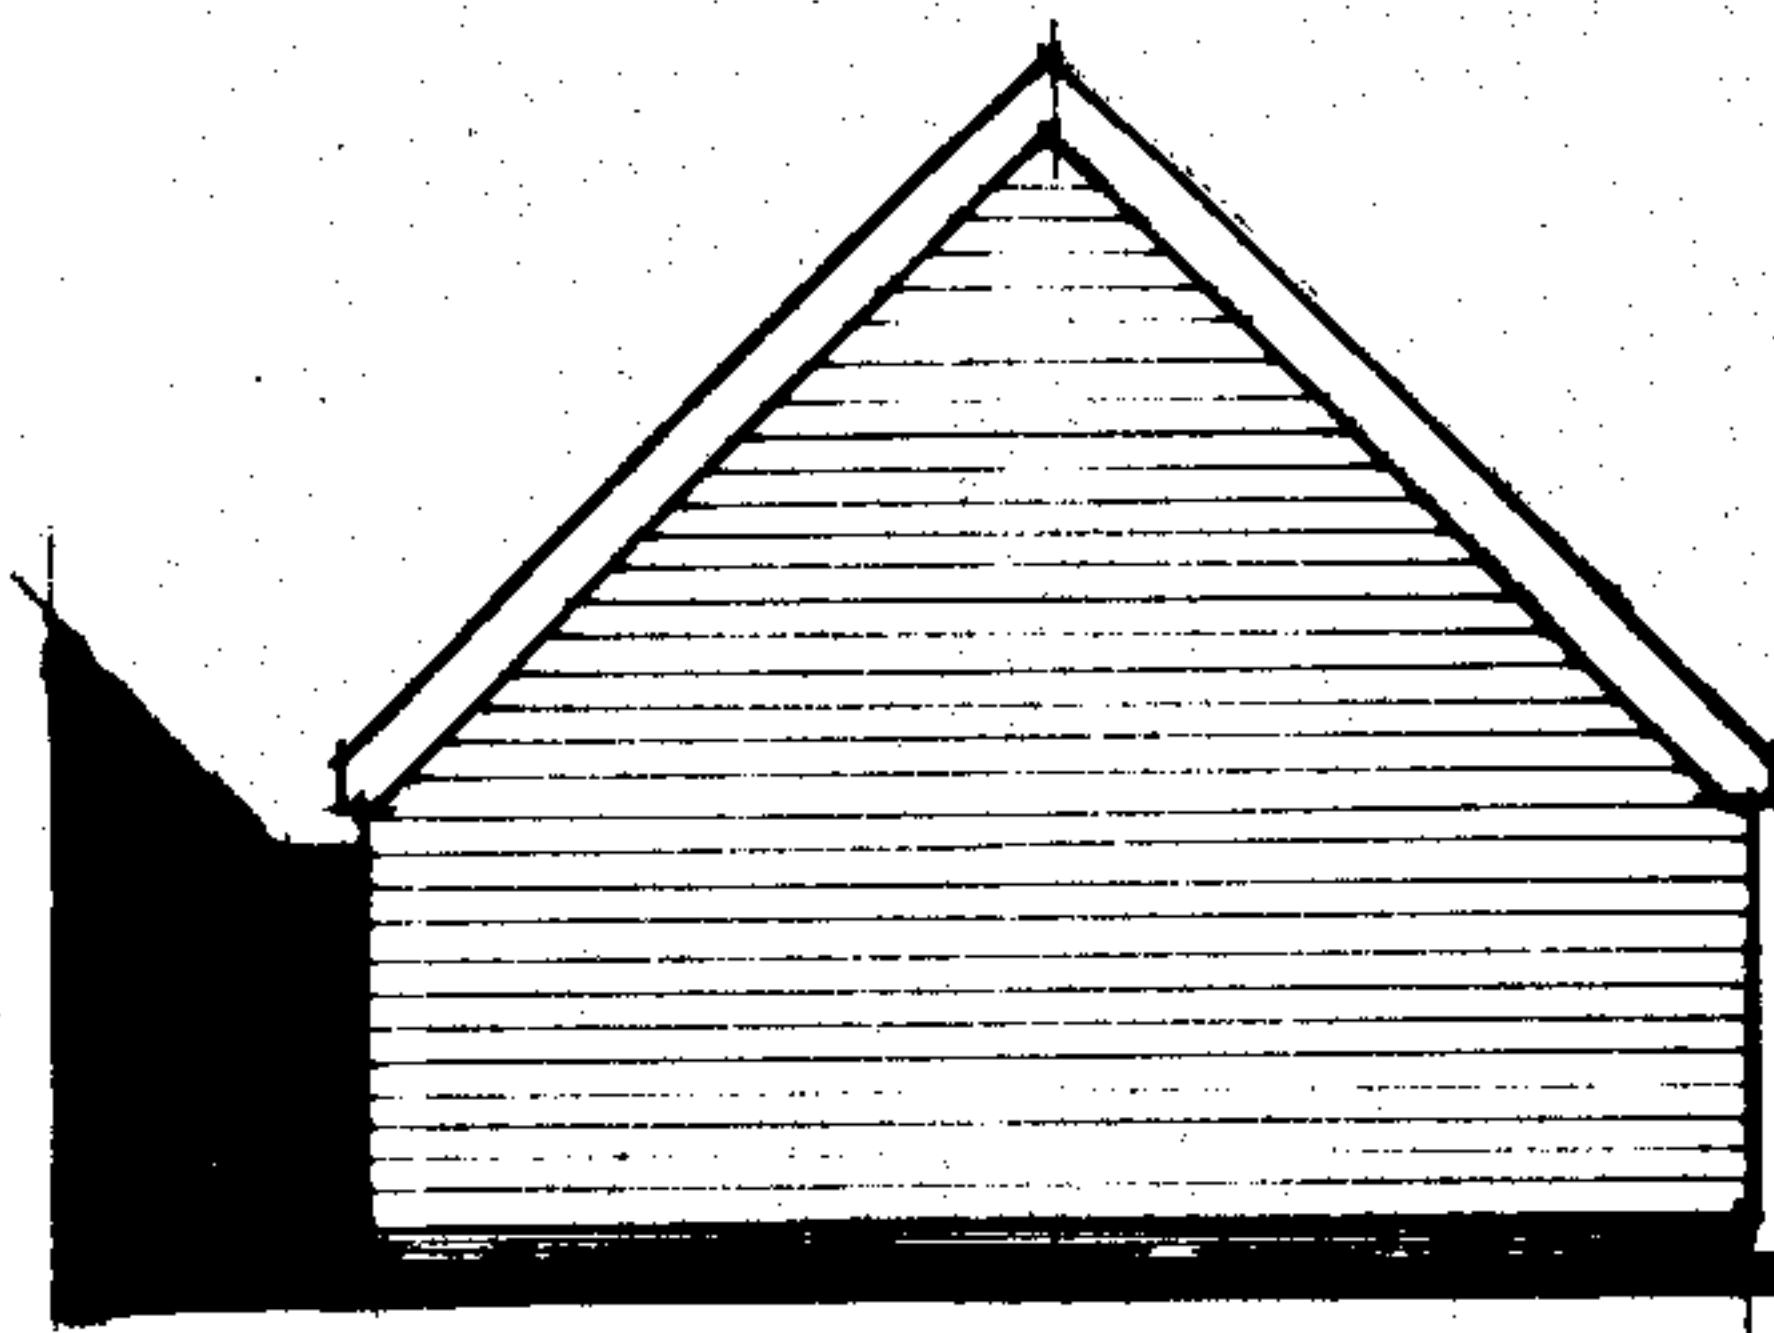


West

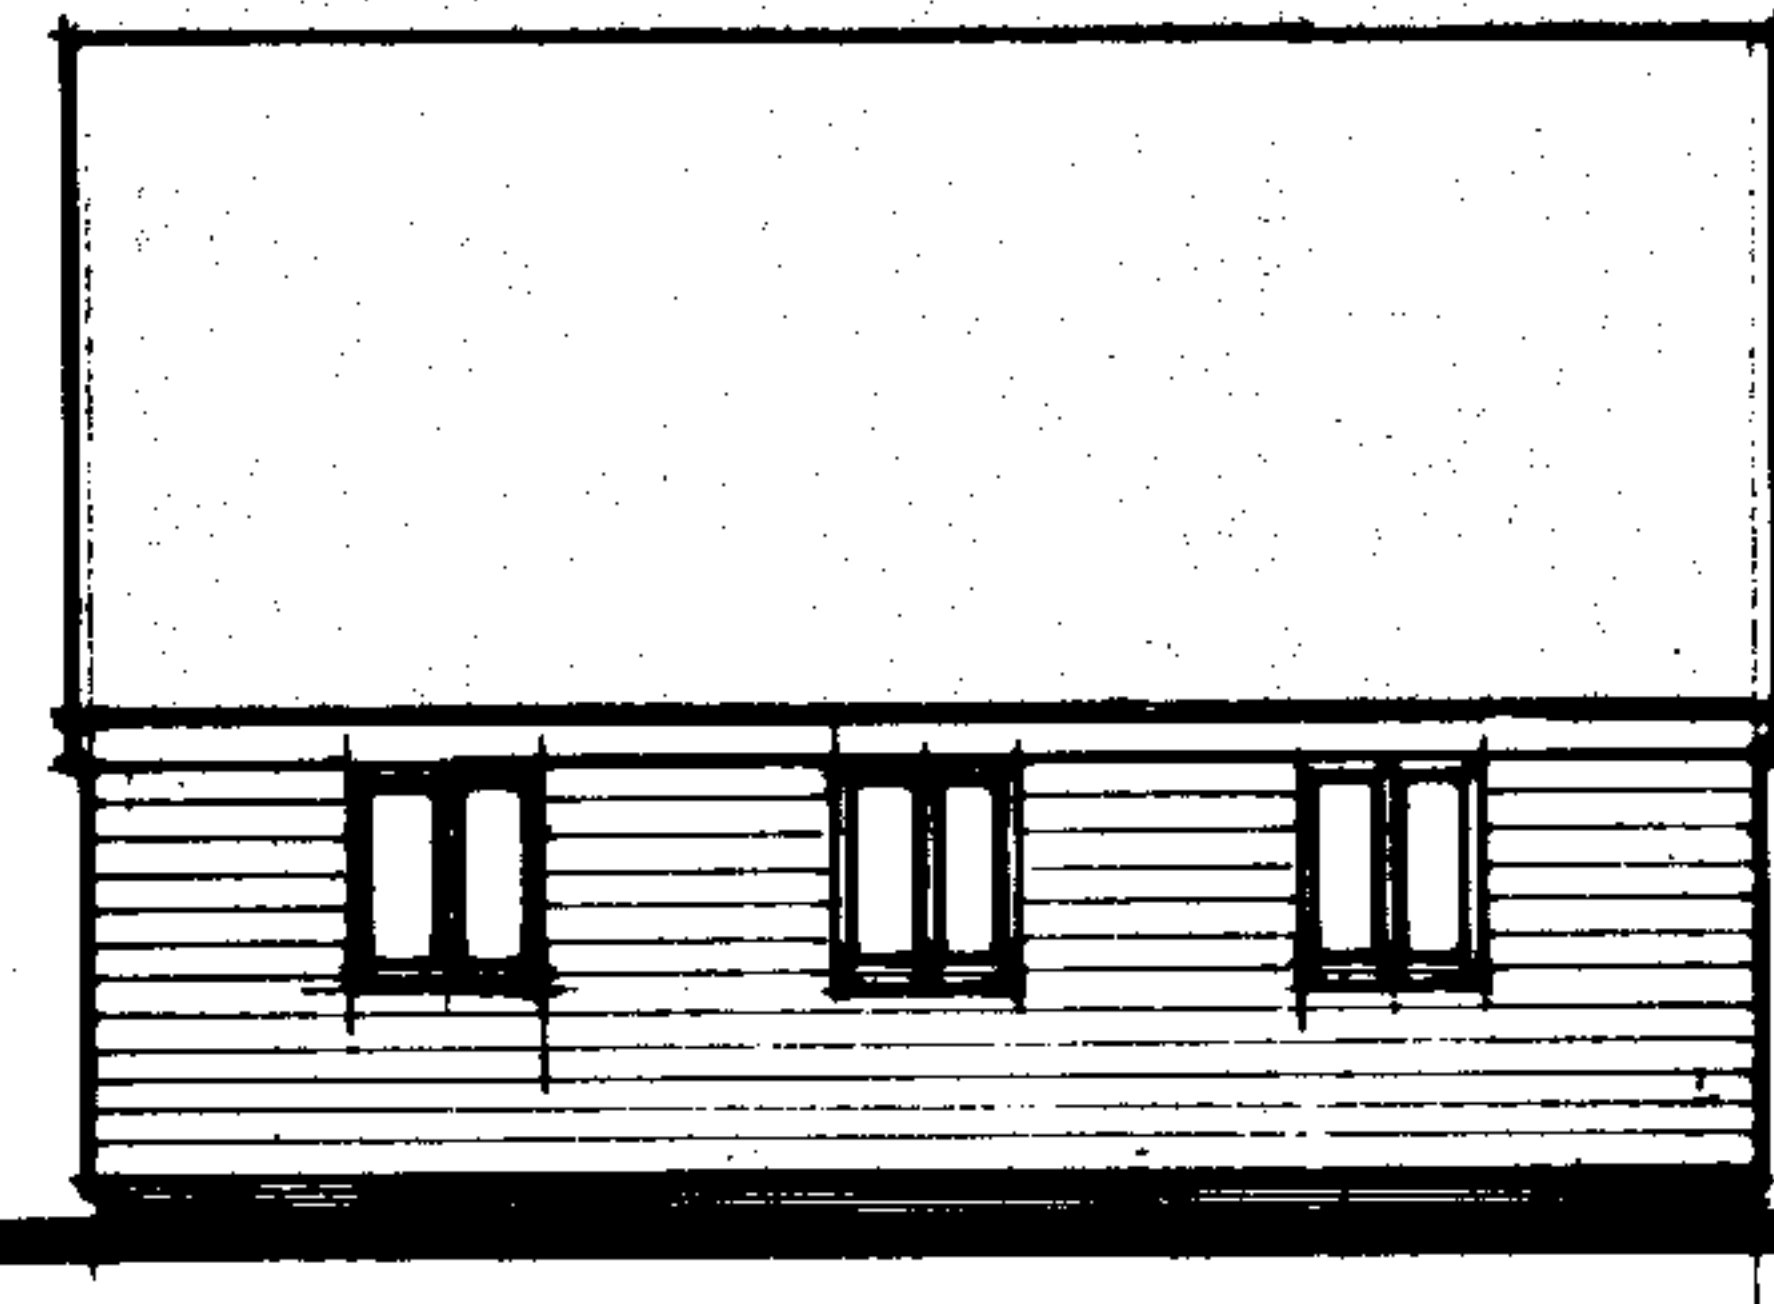



South

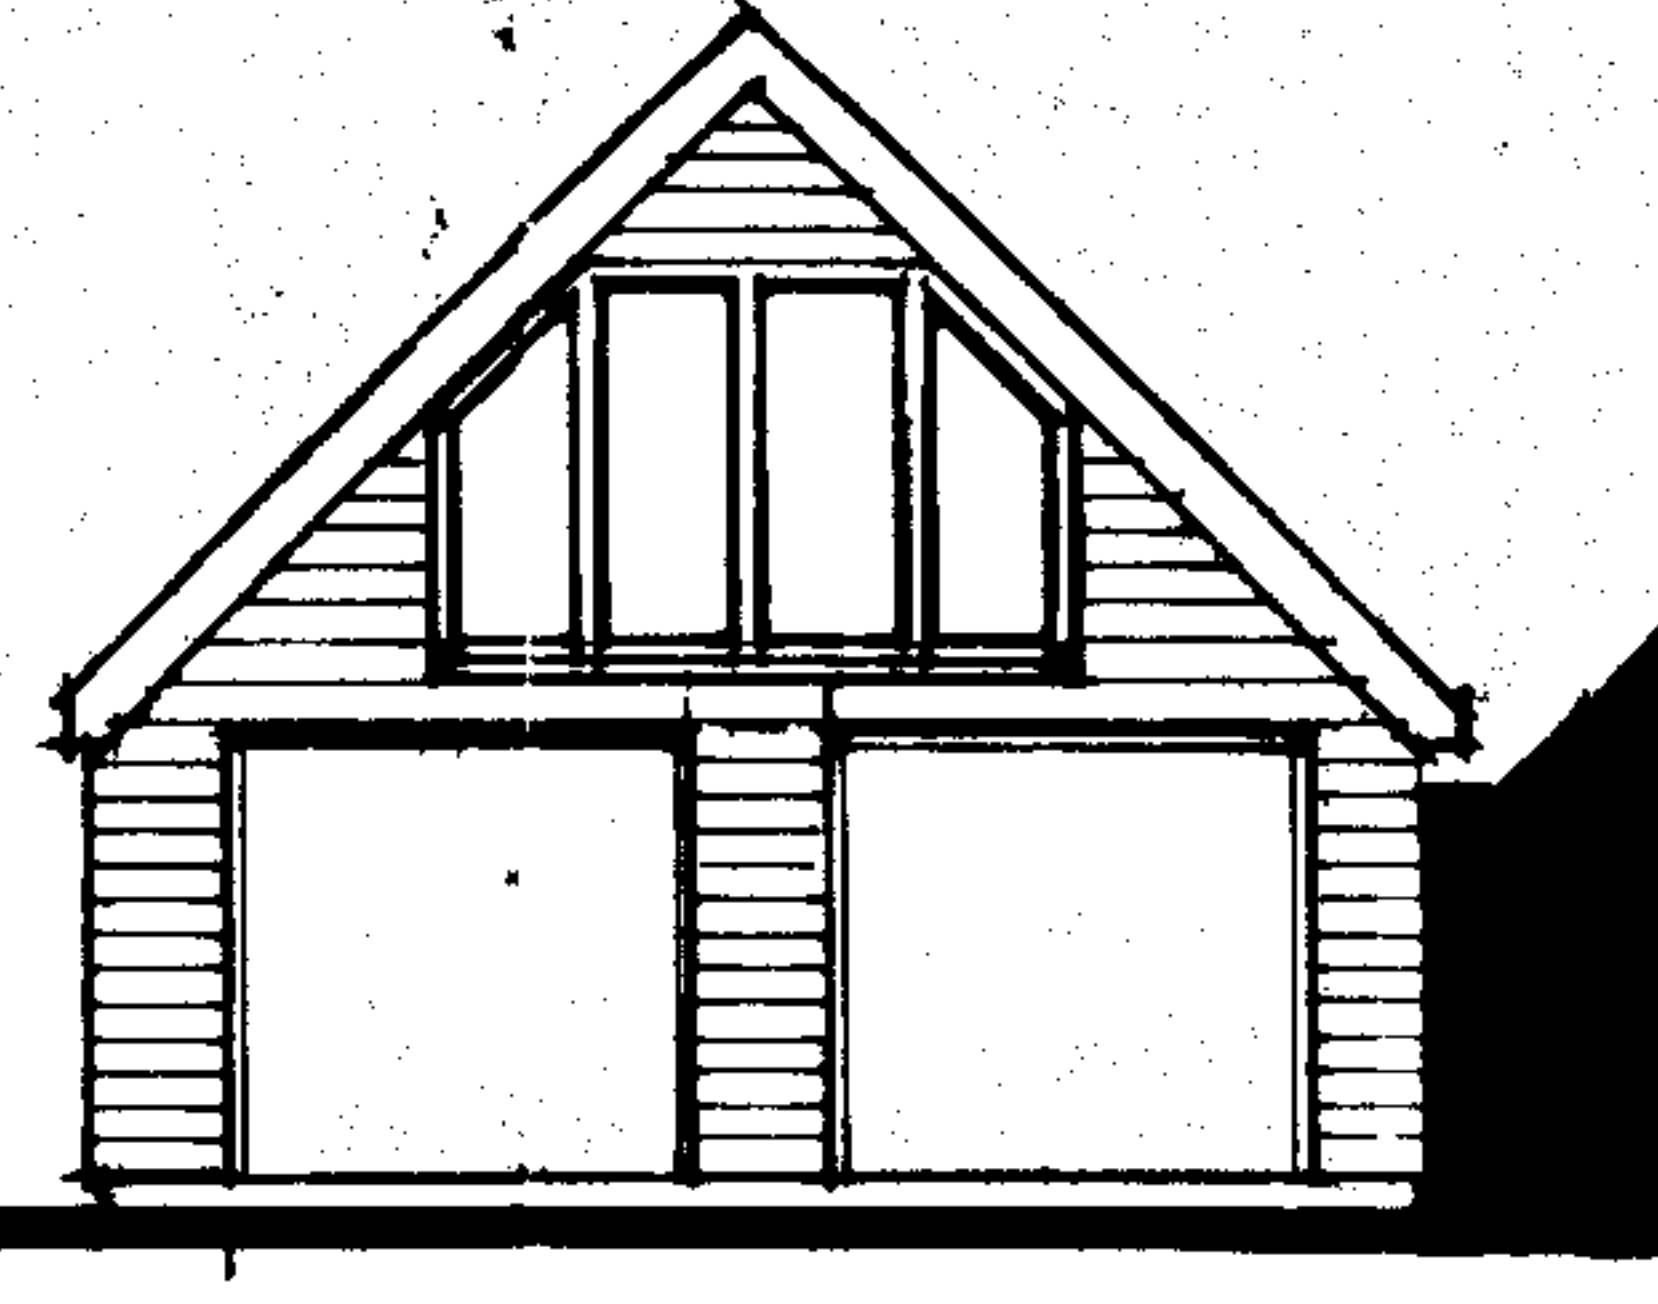




East

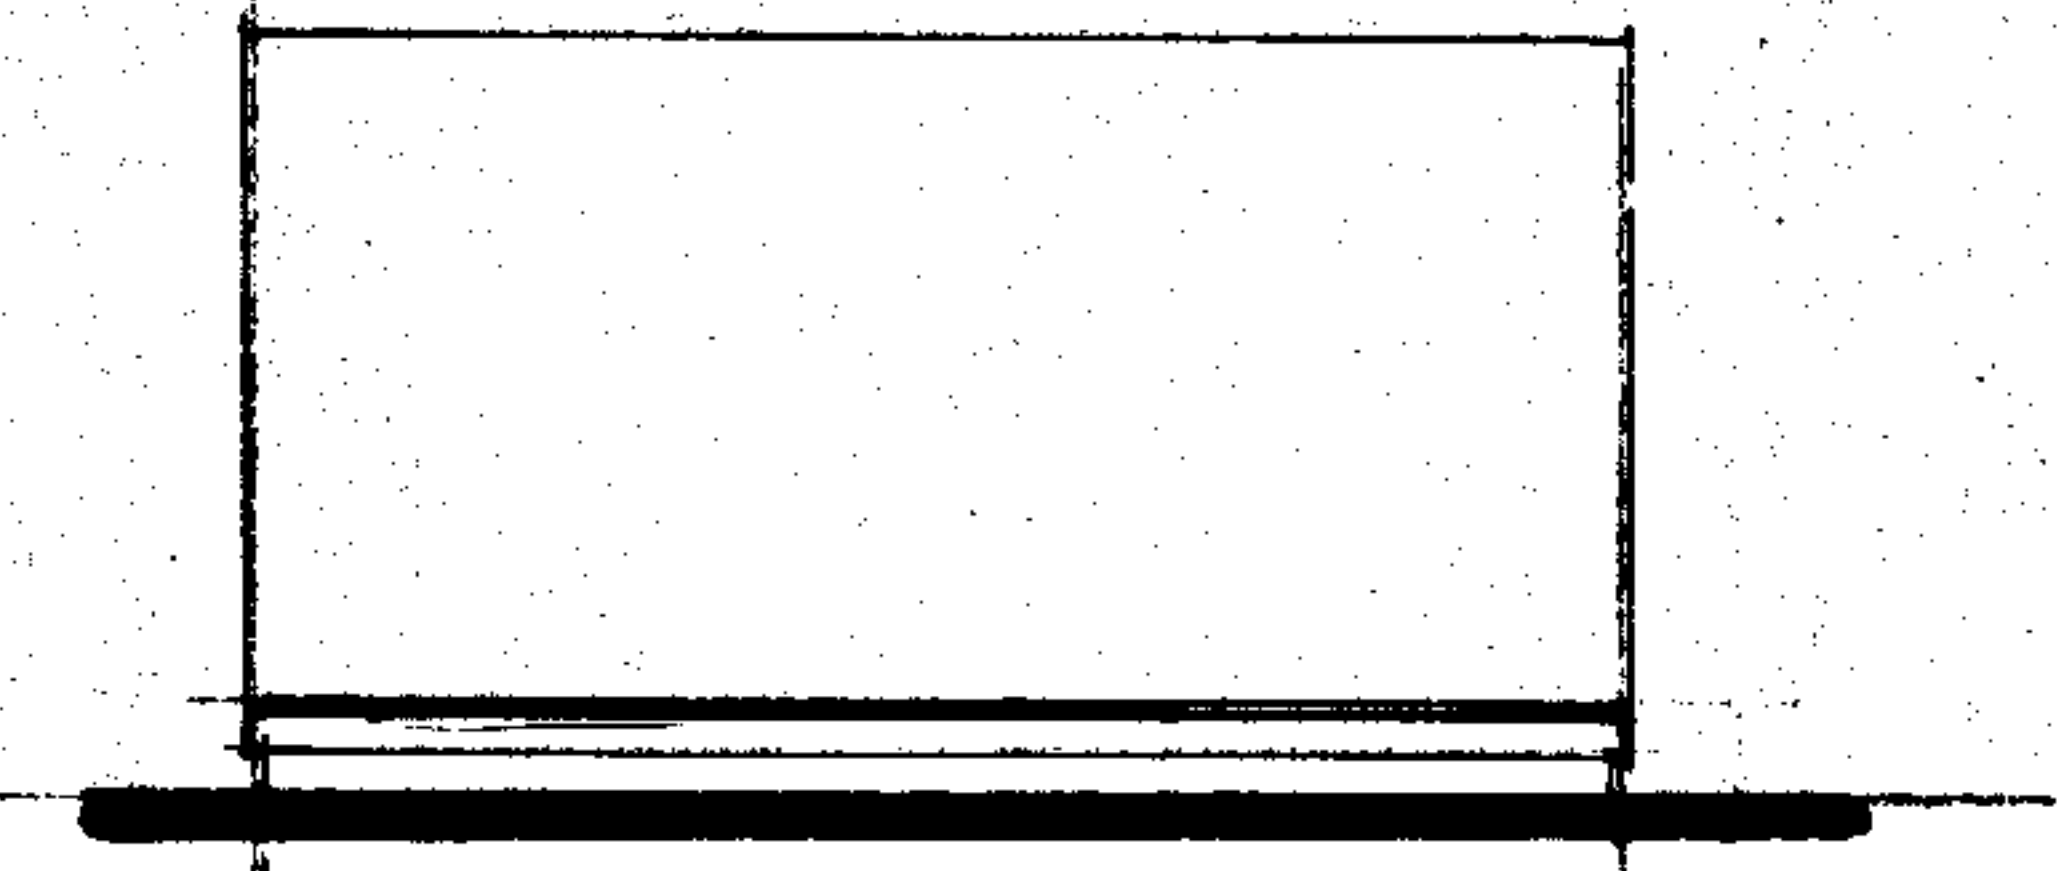

North

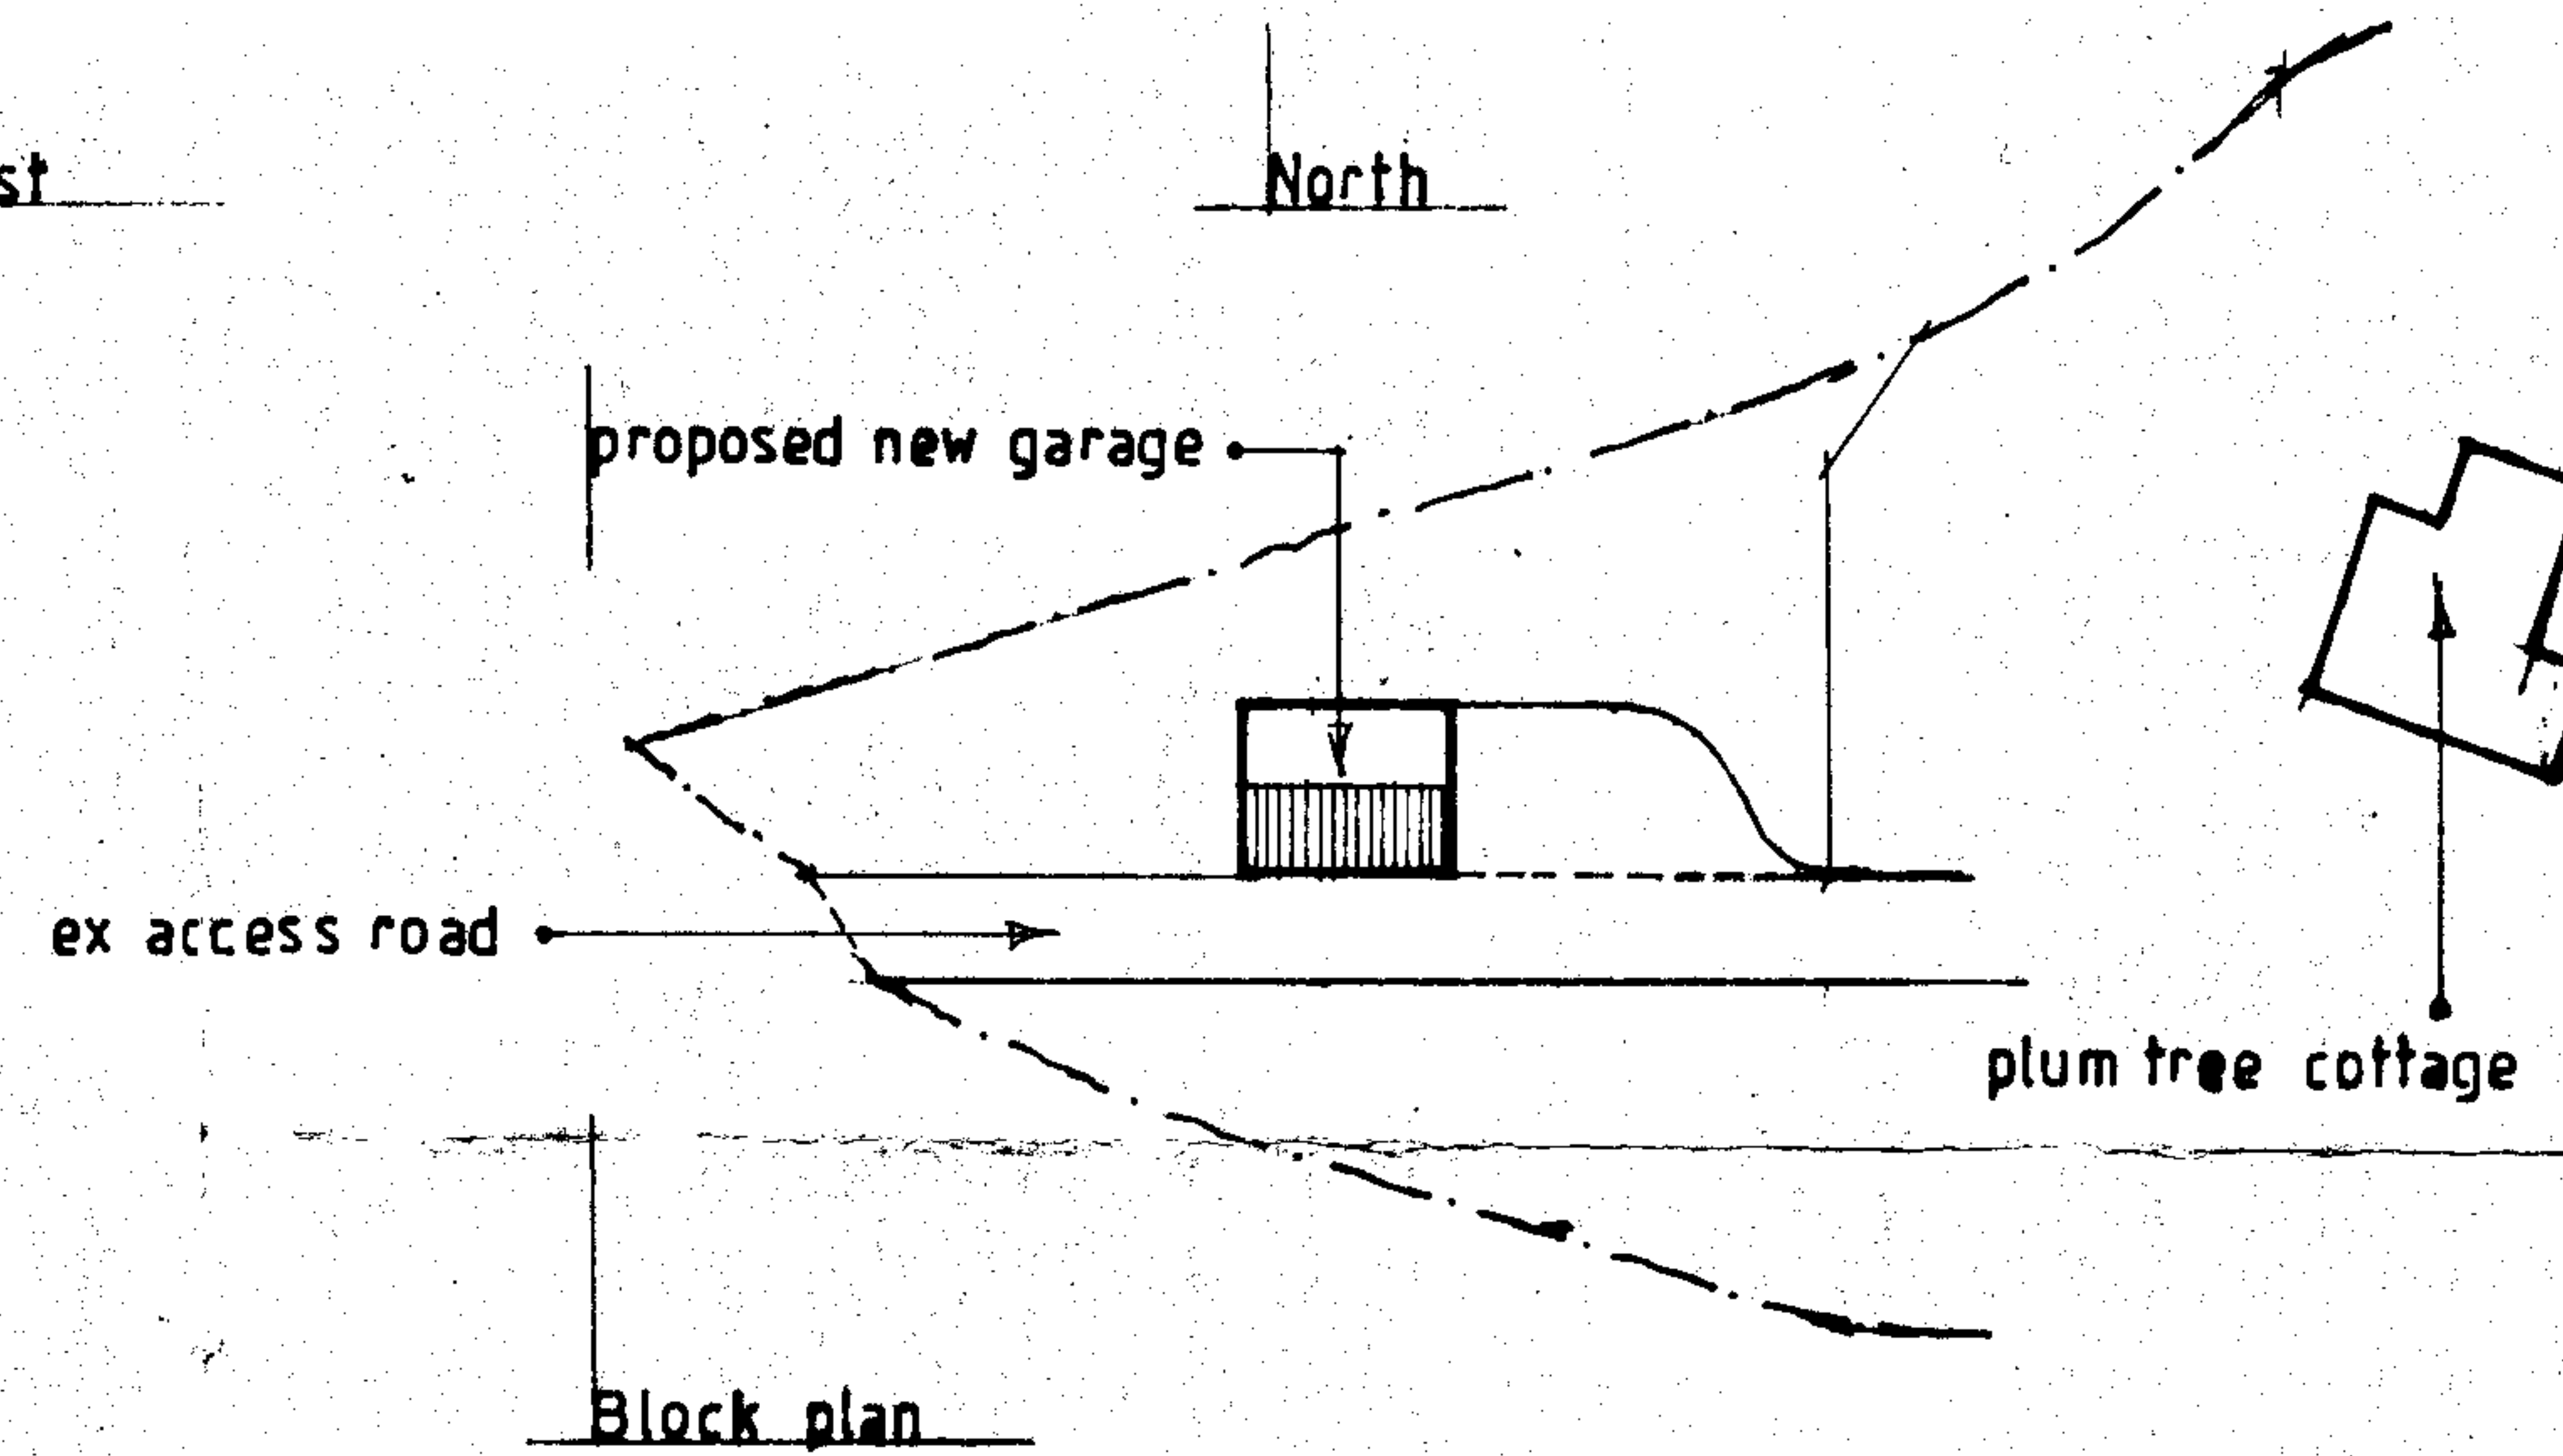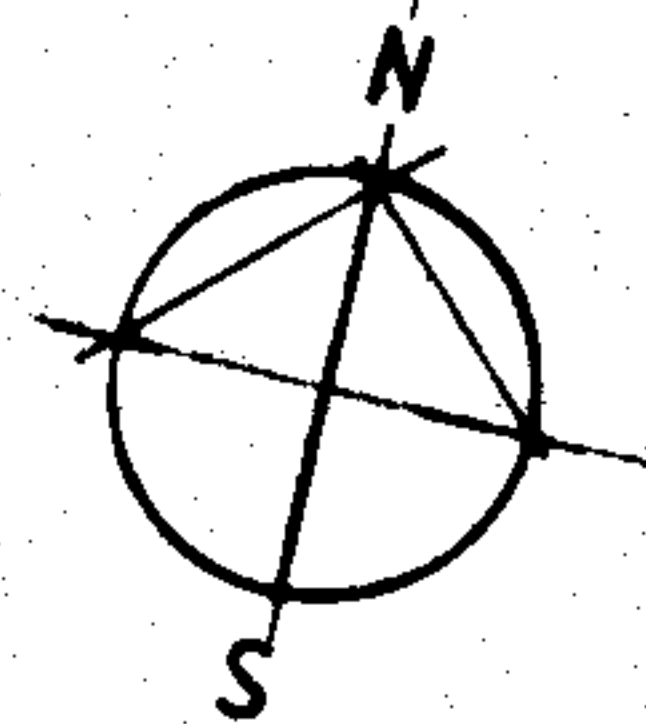

Block plan

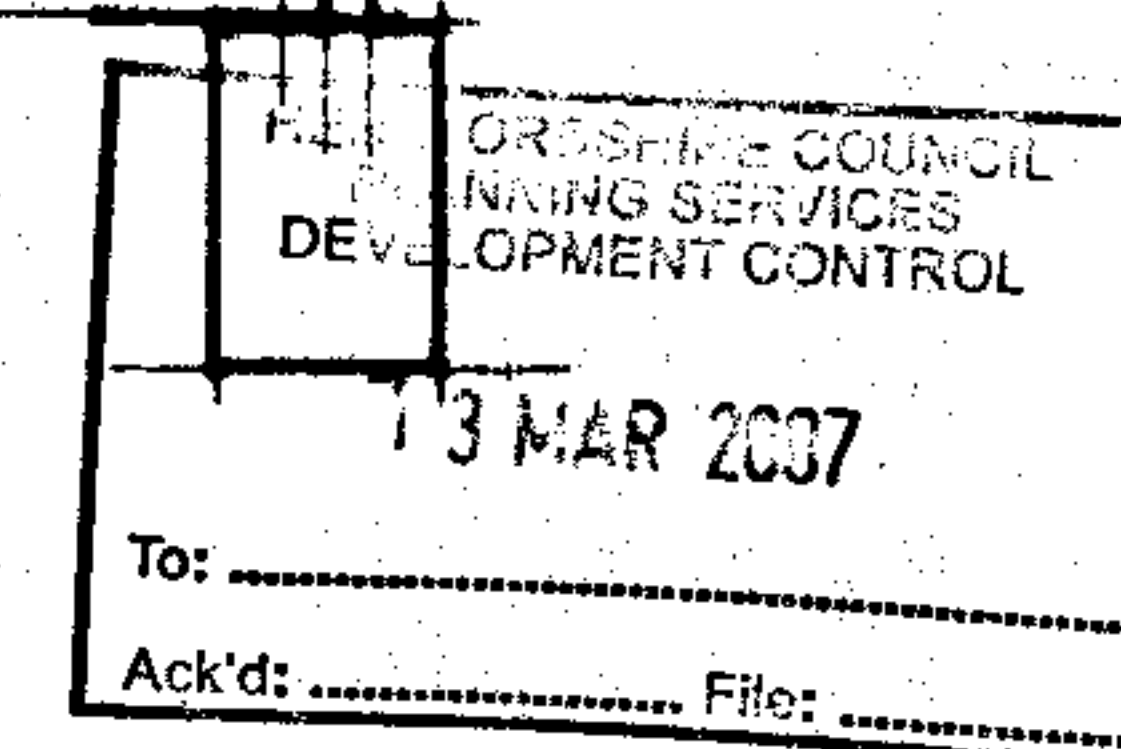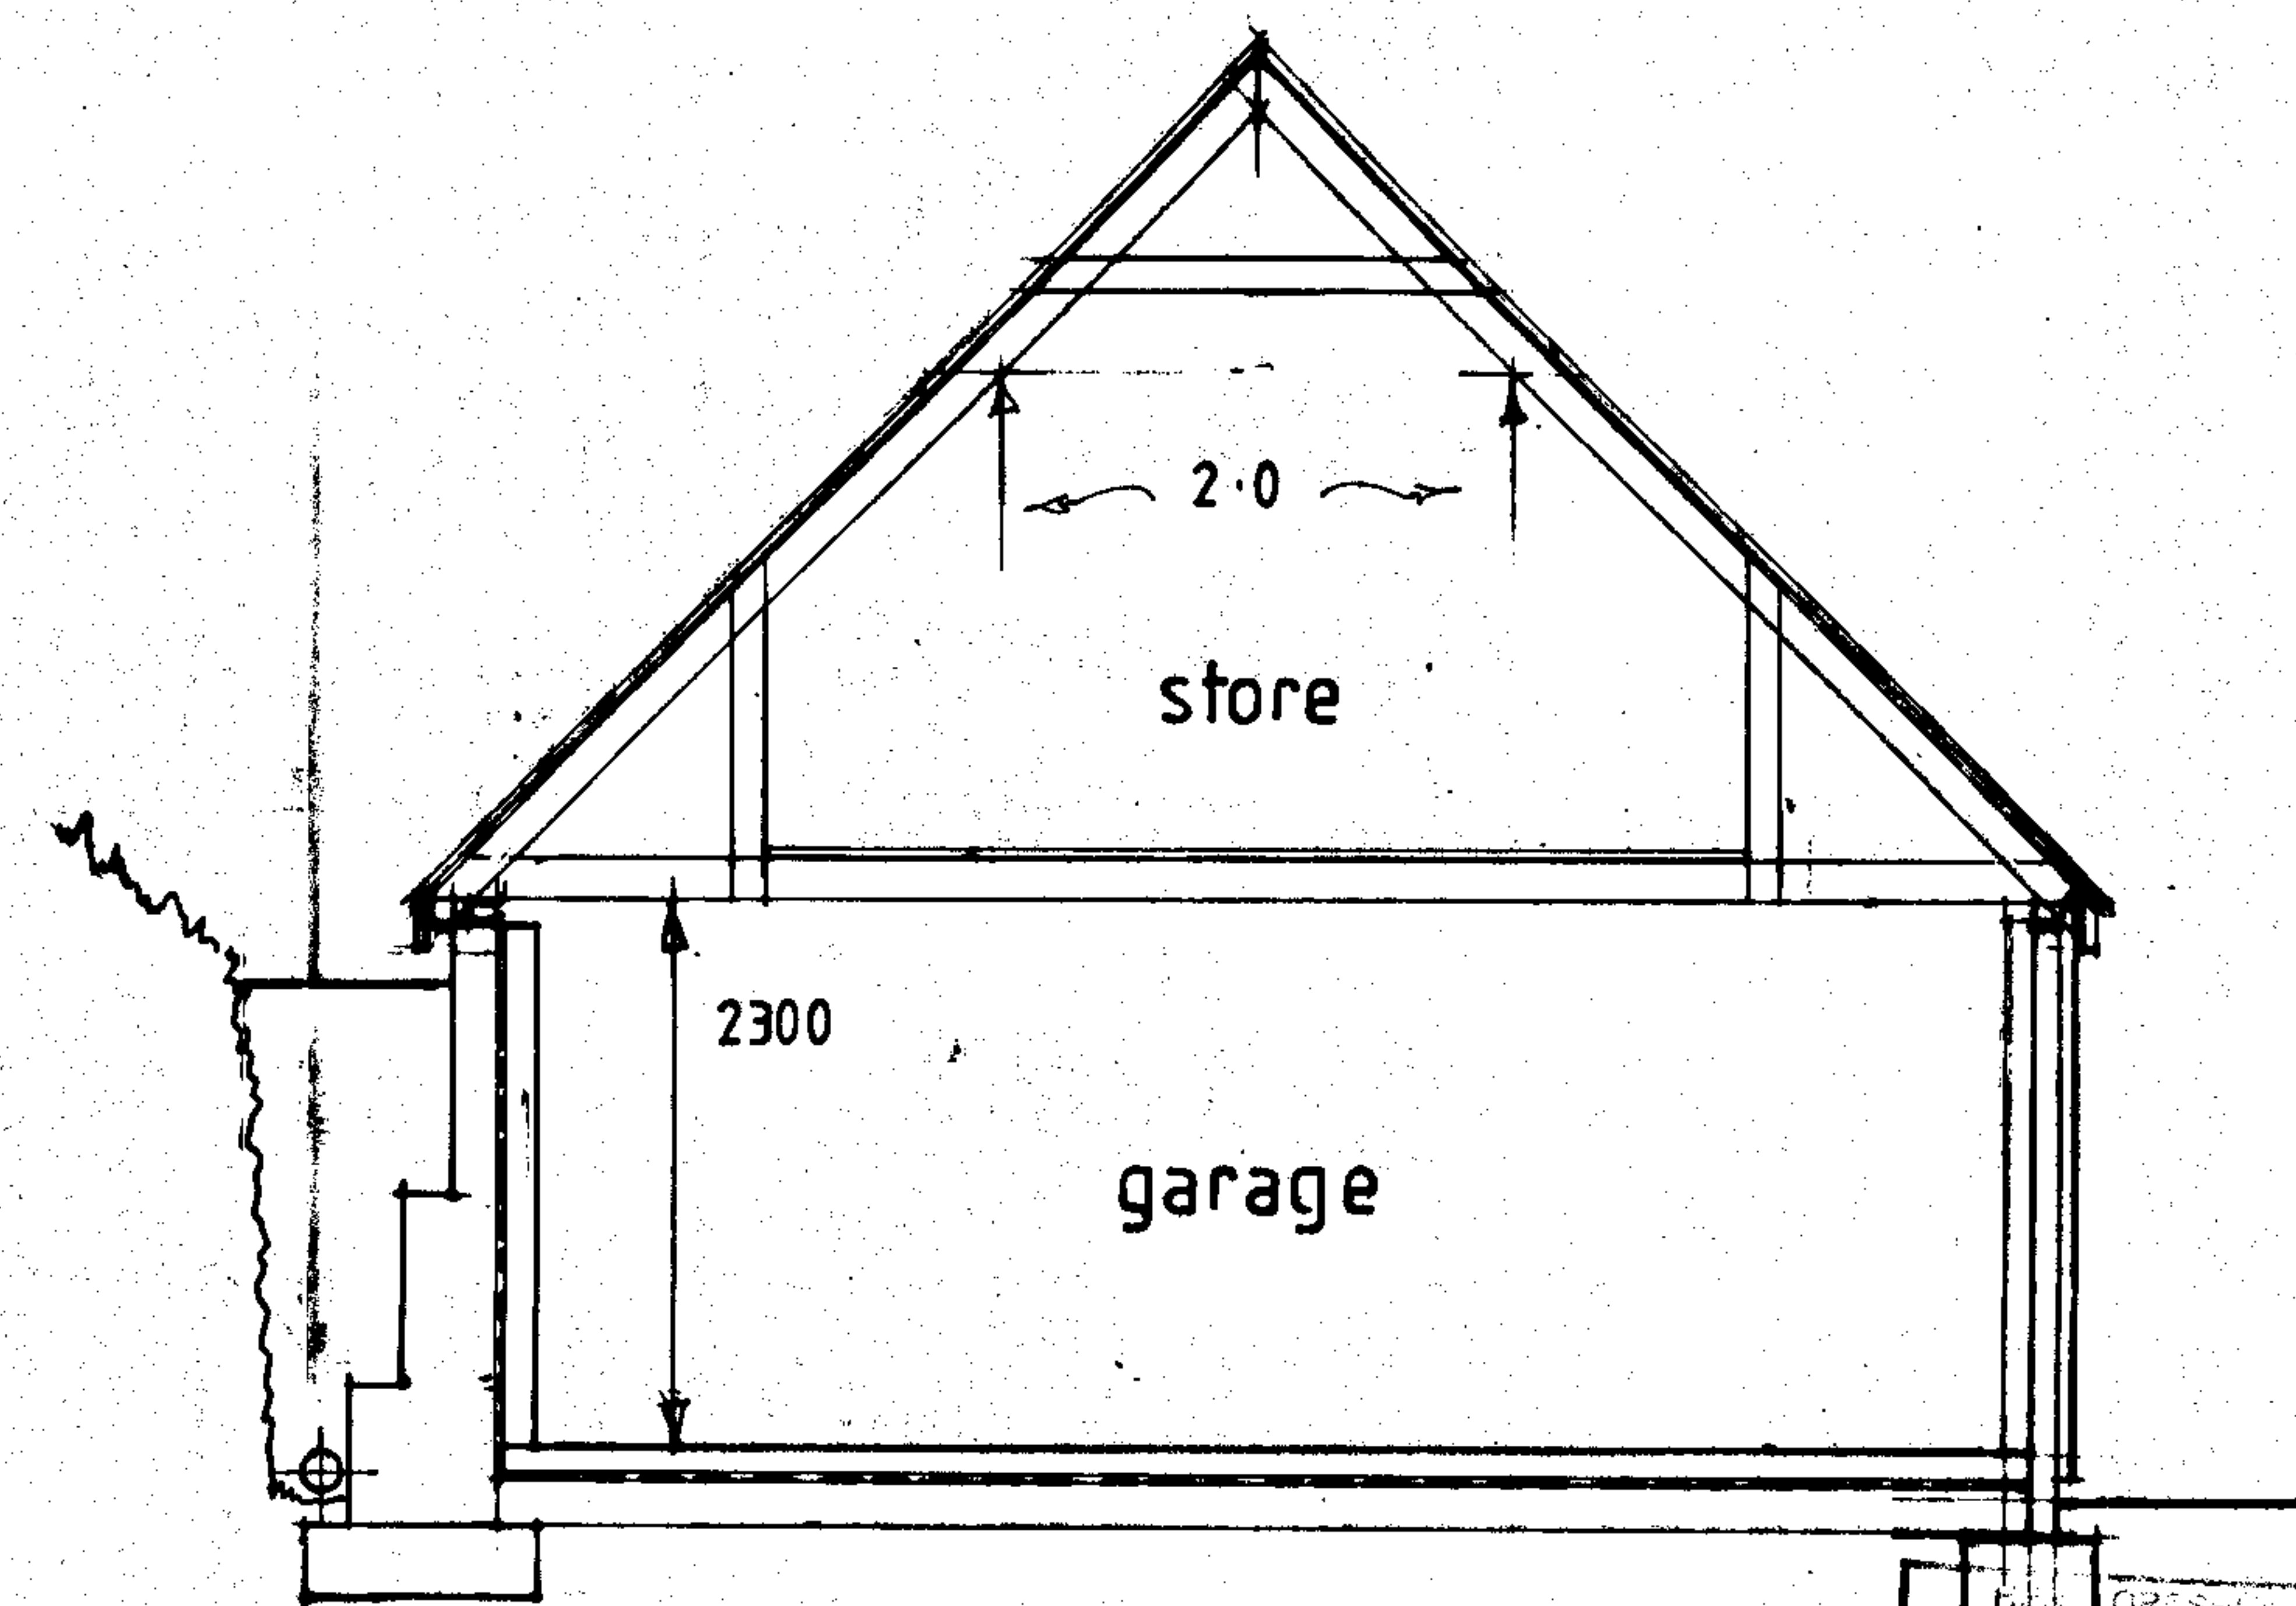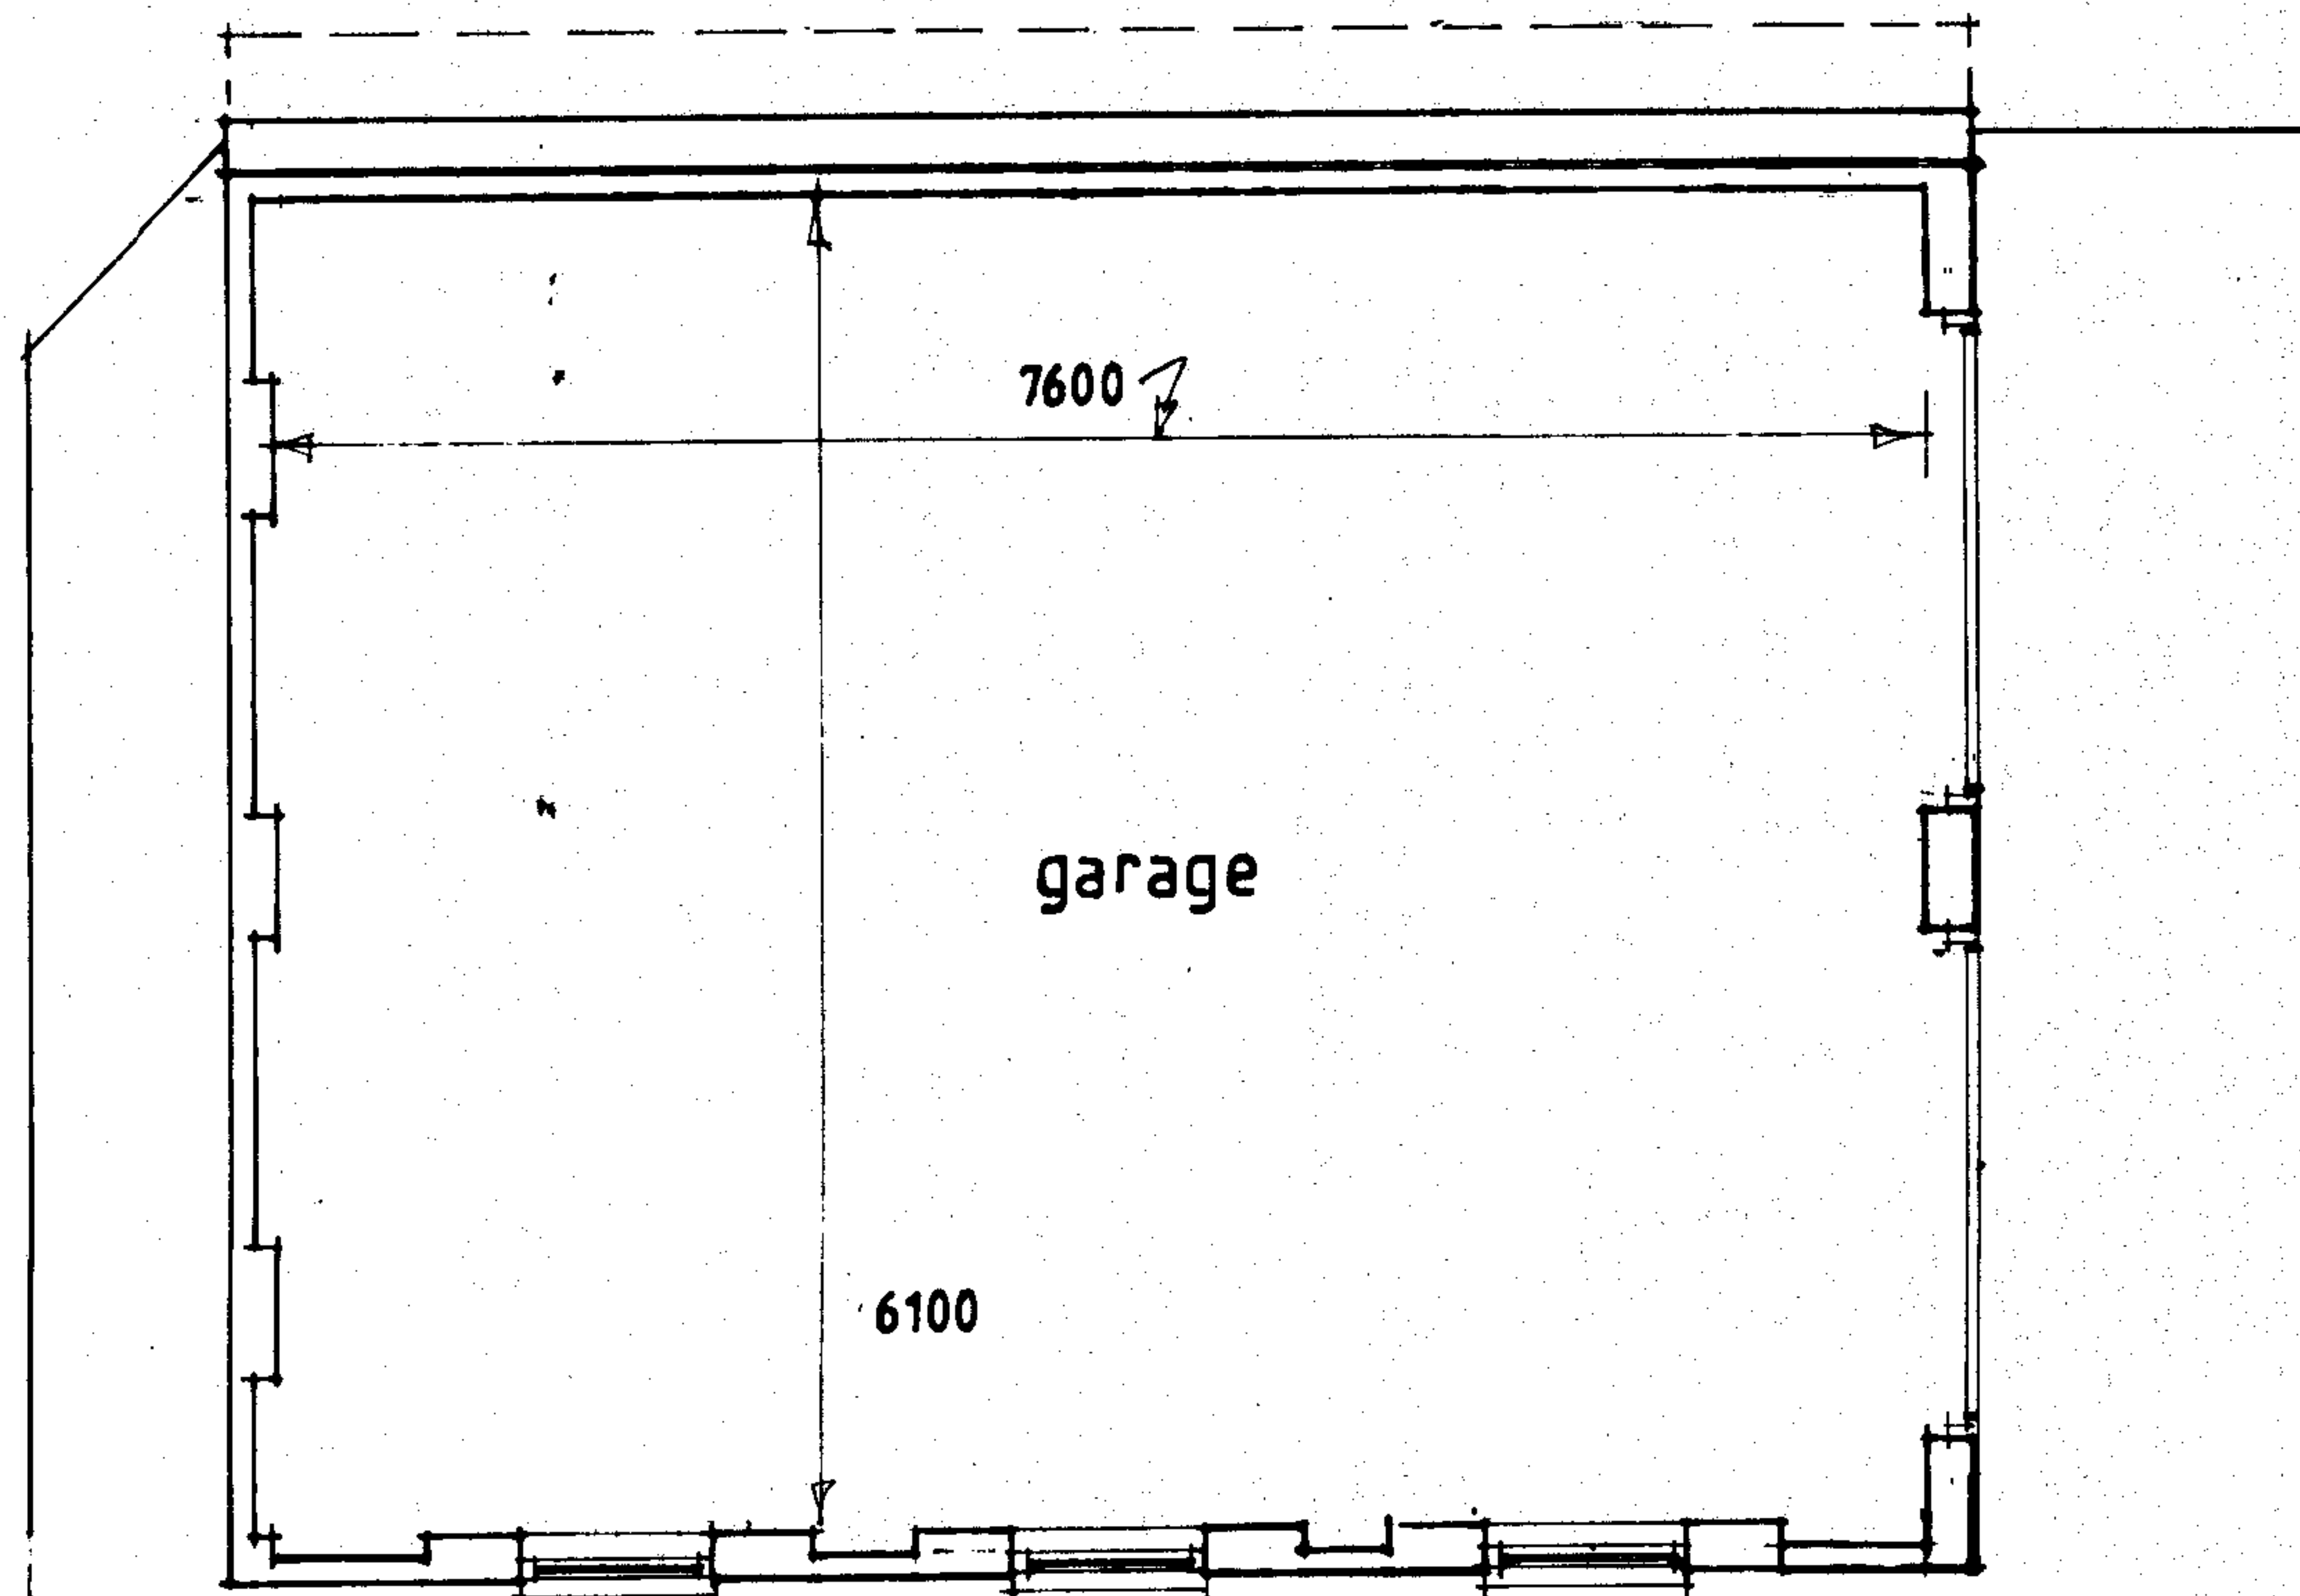

A		Date	Revisions

© copyright

Richard Ball Architect
Dip Arch, R.I.B.A.

15x, Ashfield Crescent
Ross-on-Wye, Herefordshire HR8
6PH
Tel/Fax: 01889 565184
E-Mail: ballarchitect@iscall.co.uk

Client	MIL & MRS DEANHAM,
Job Title	PLUM TREE COTTAGE, FOREST GREEN, WALFORD.

Drawing Title	PROPOSED GARAGE.
---------------	------------------

Scale	1/50 & 1/100
-------	--------------

Date	Drawn by
------	----------

Drg No.	739/1.	Rev
---------	--------	-----