


NW07/3154/F

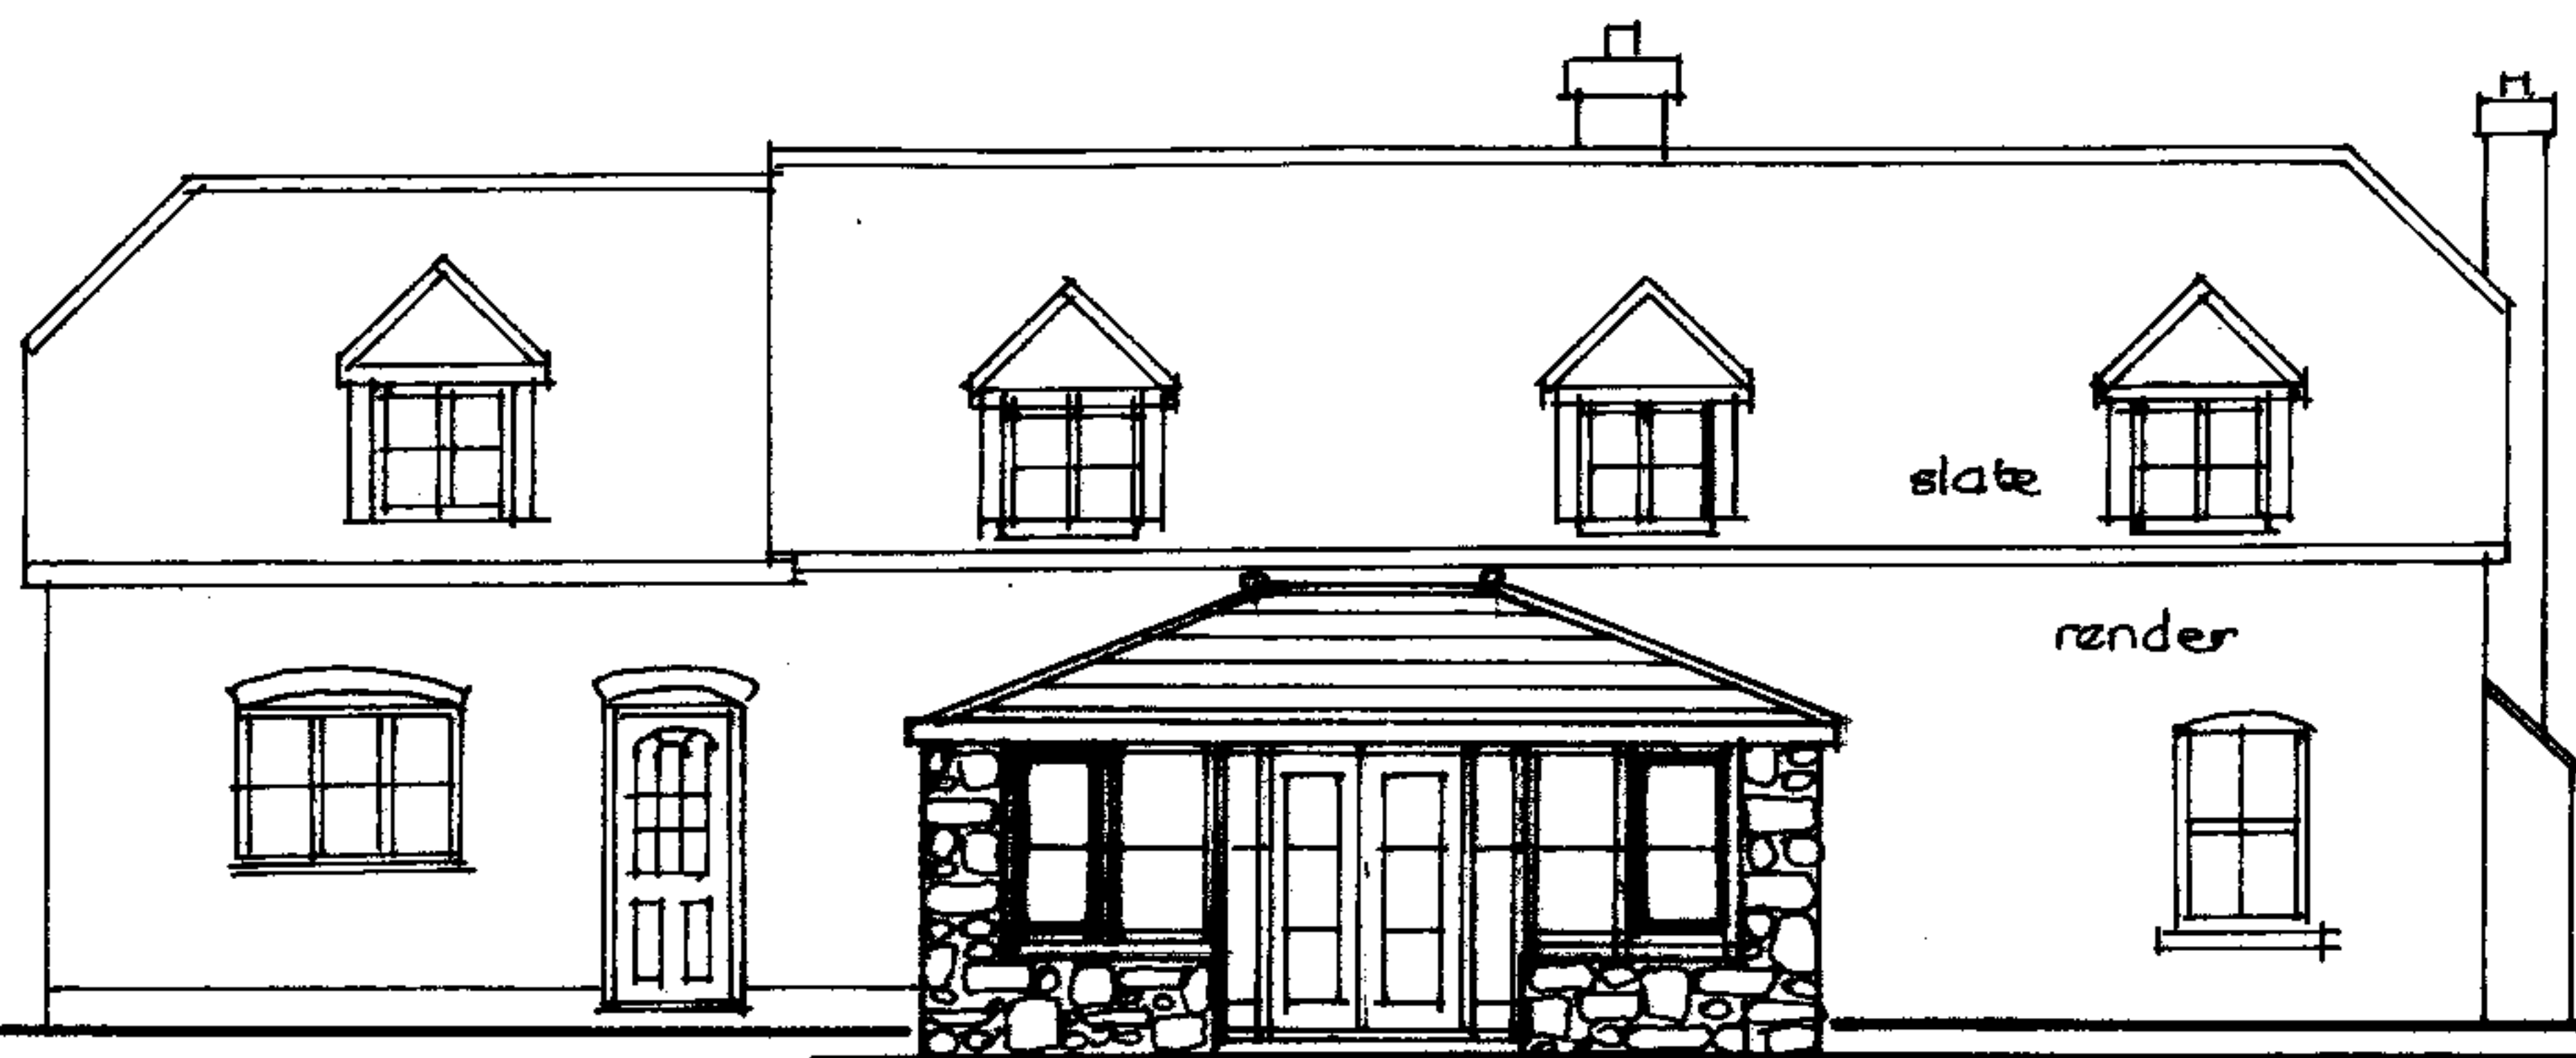


6m
CONSERVATORY

south elevation



3.87
CONSERVATORY

west elevation

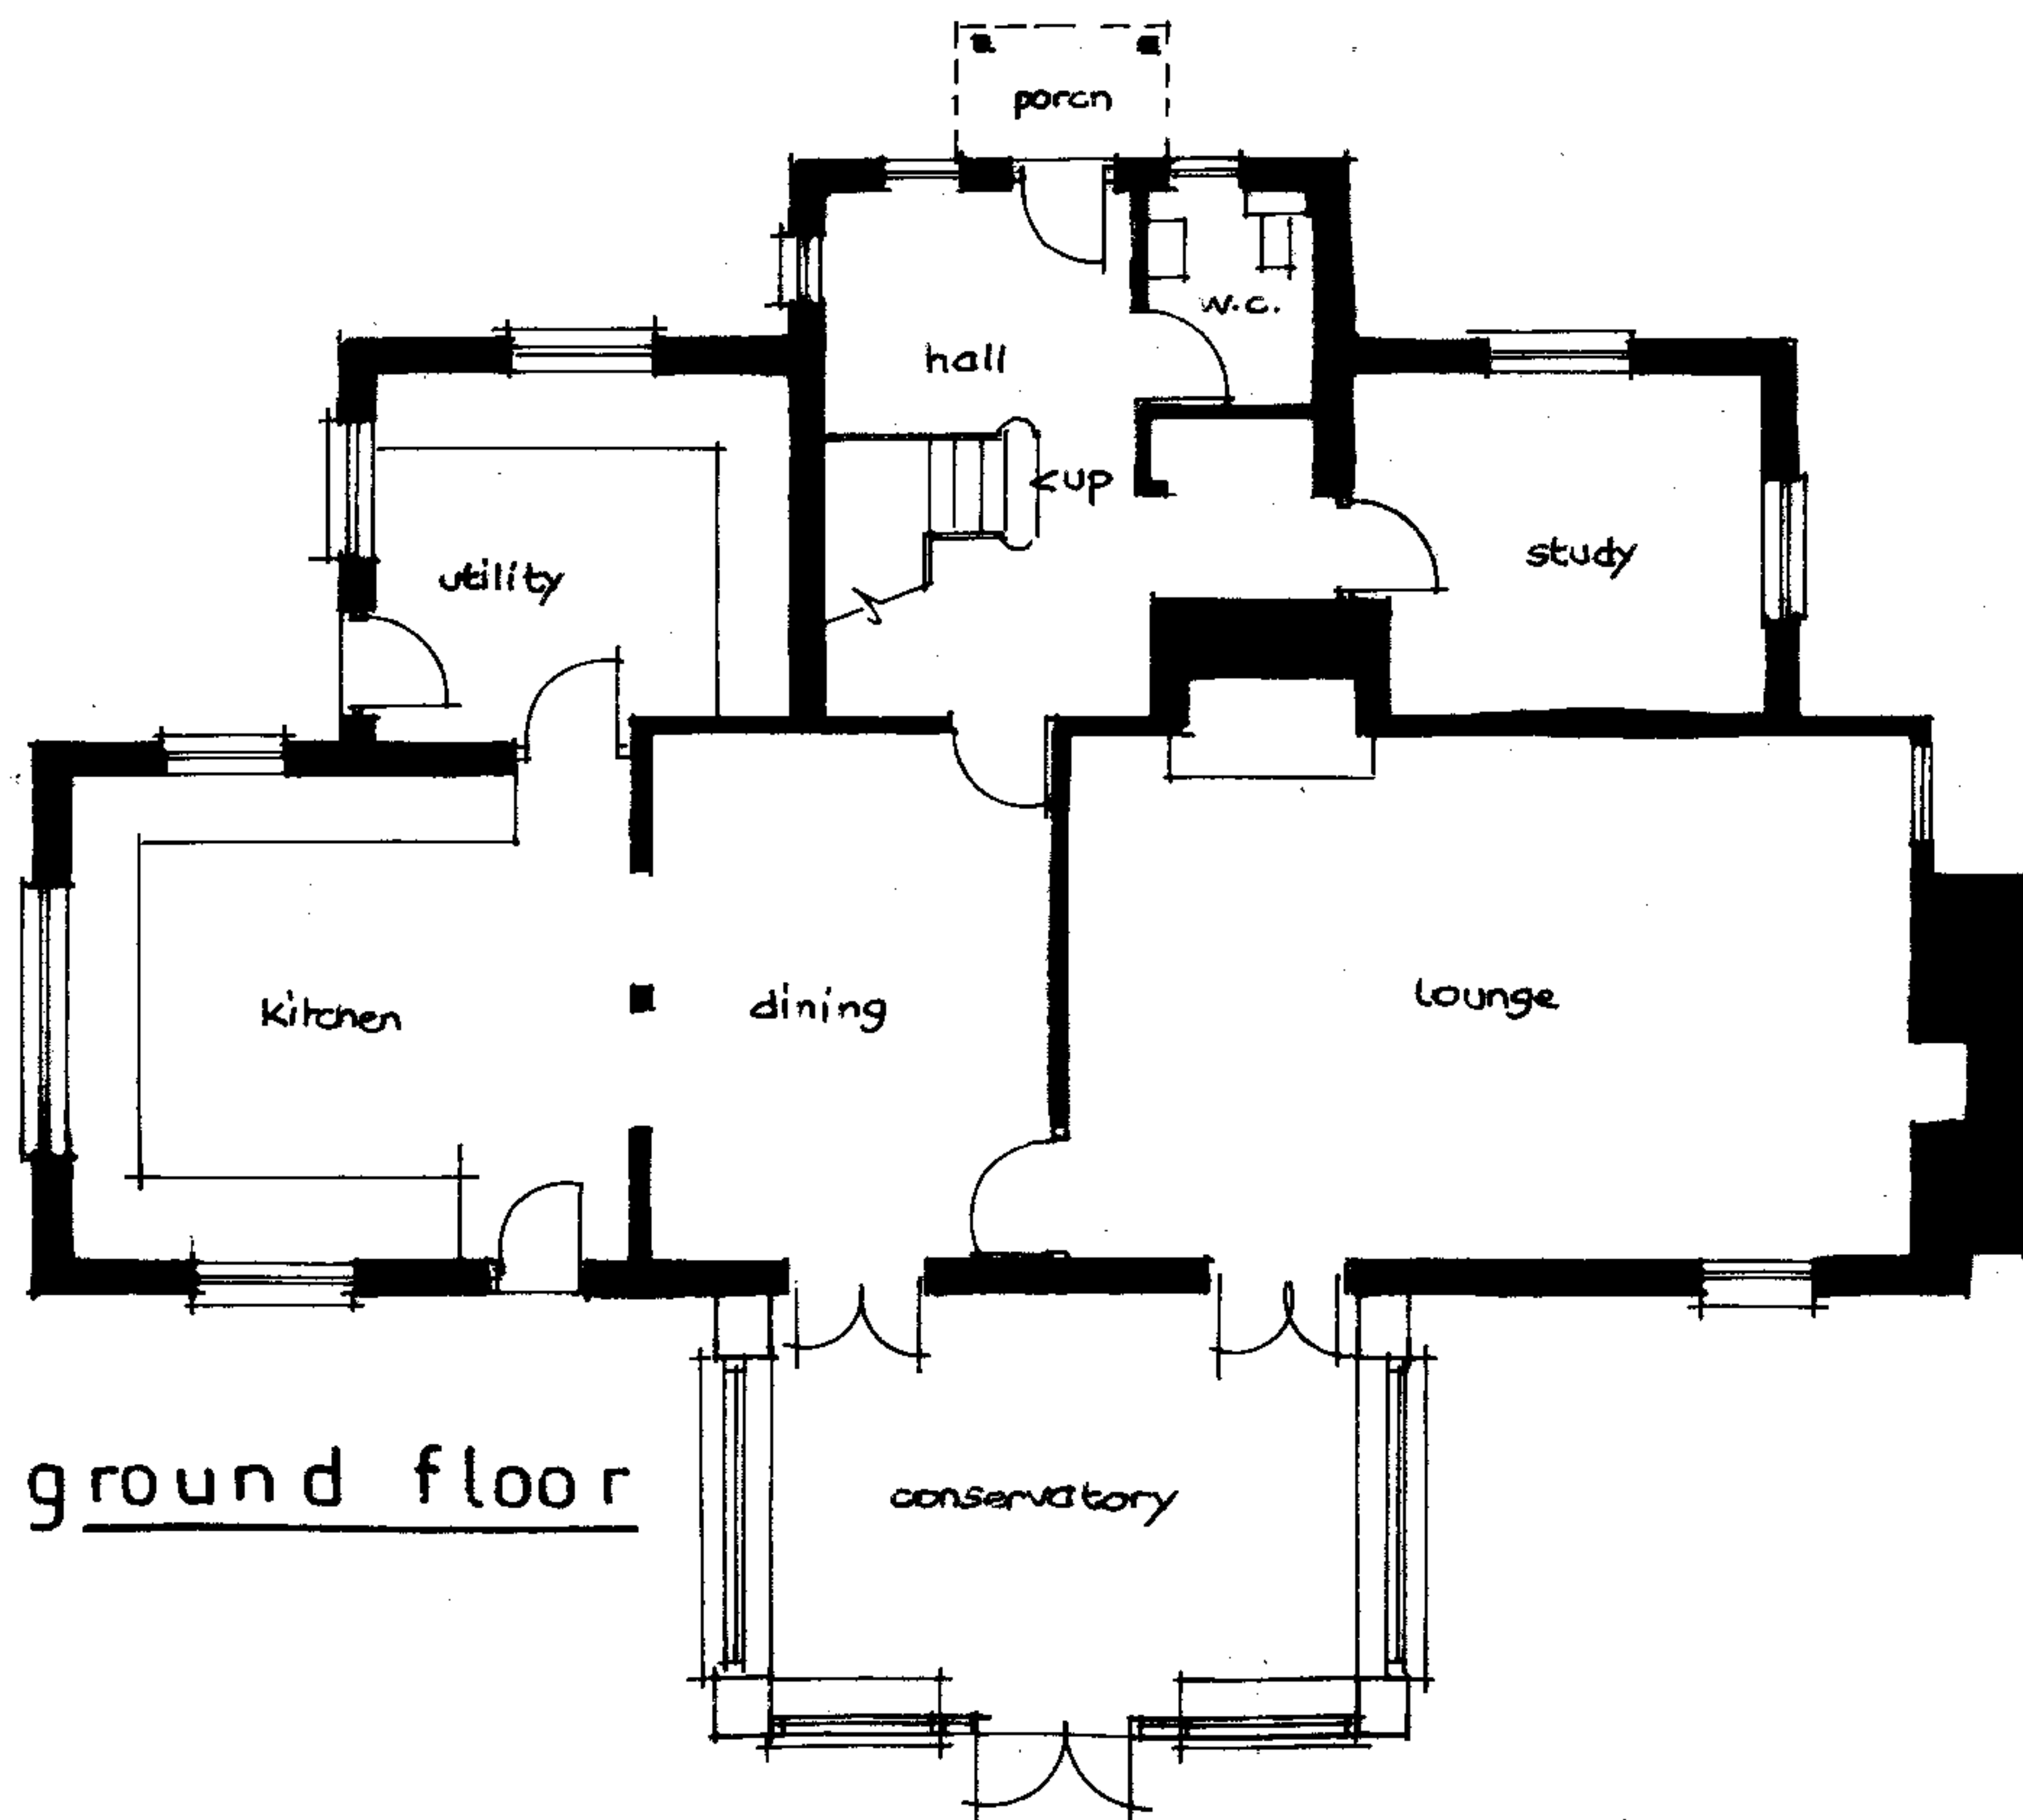

ground floor




3.87
CONSERVATORY

east elevation from road

PROPOSED REPLACEMENT CONSERVATORY
AT CLARKESFIELD, WOONTON. HR3 6QP
FOR MR. C. SCOTT

David Walters
Building Surveyor
27 Elizabeth Road
Kington
Herefordshire HR5 3DB
01544 230121

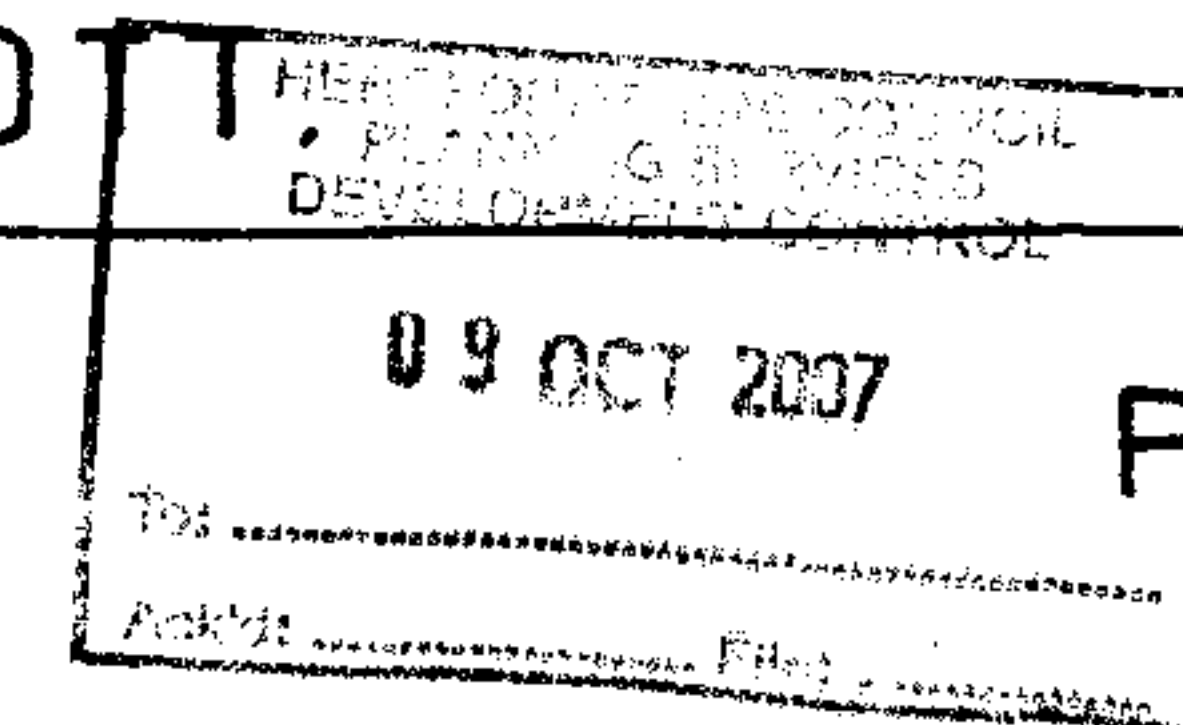

PLAN 272-07-02