
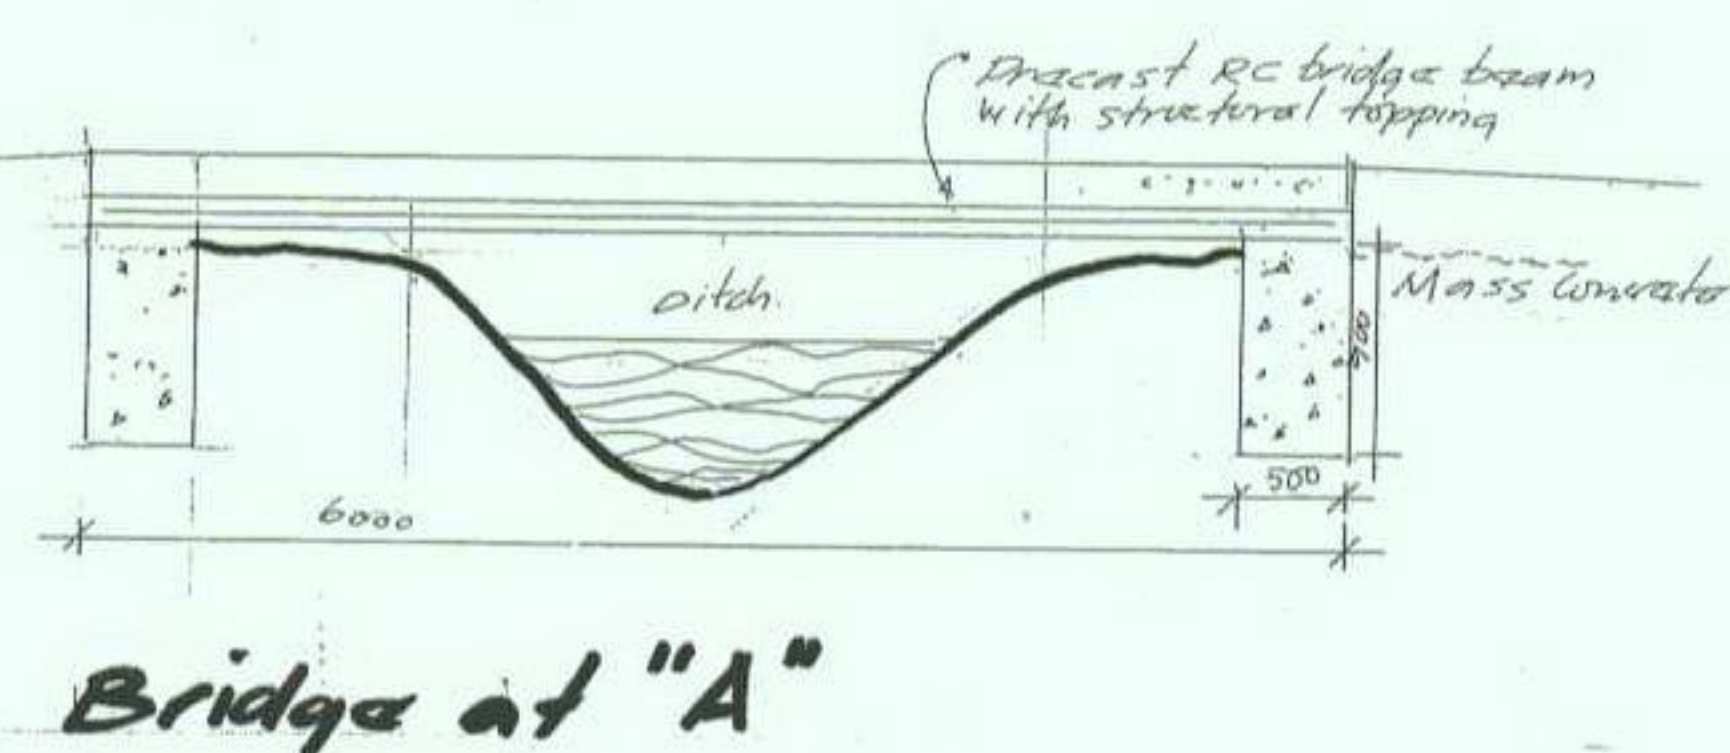
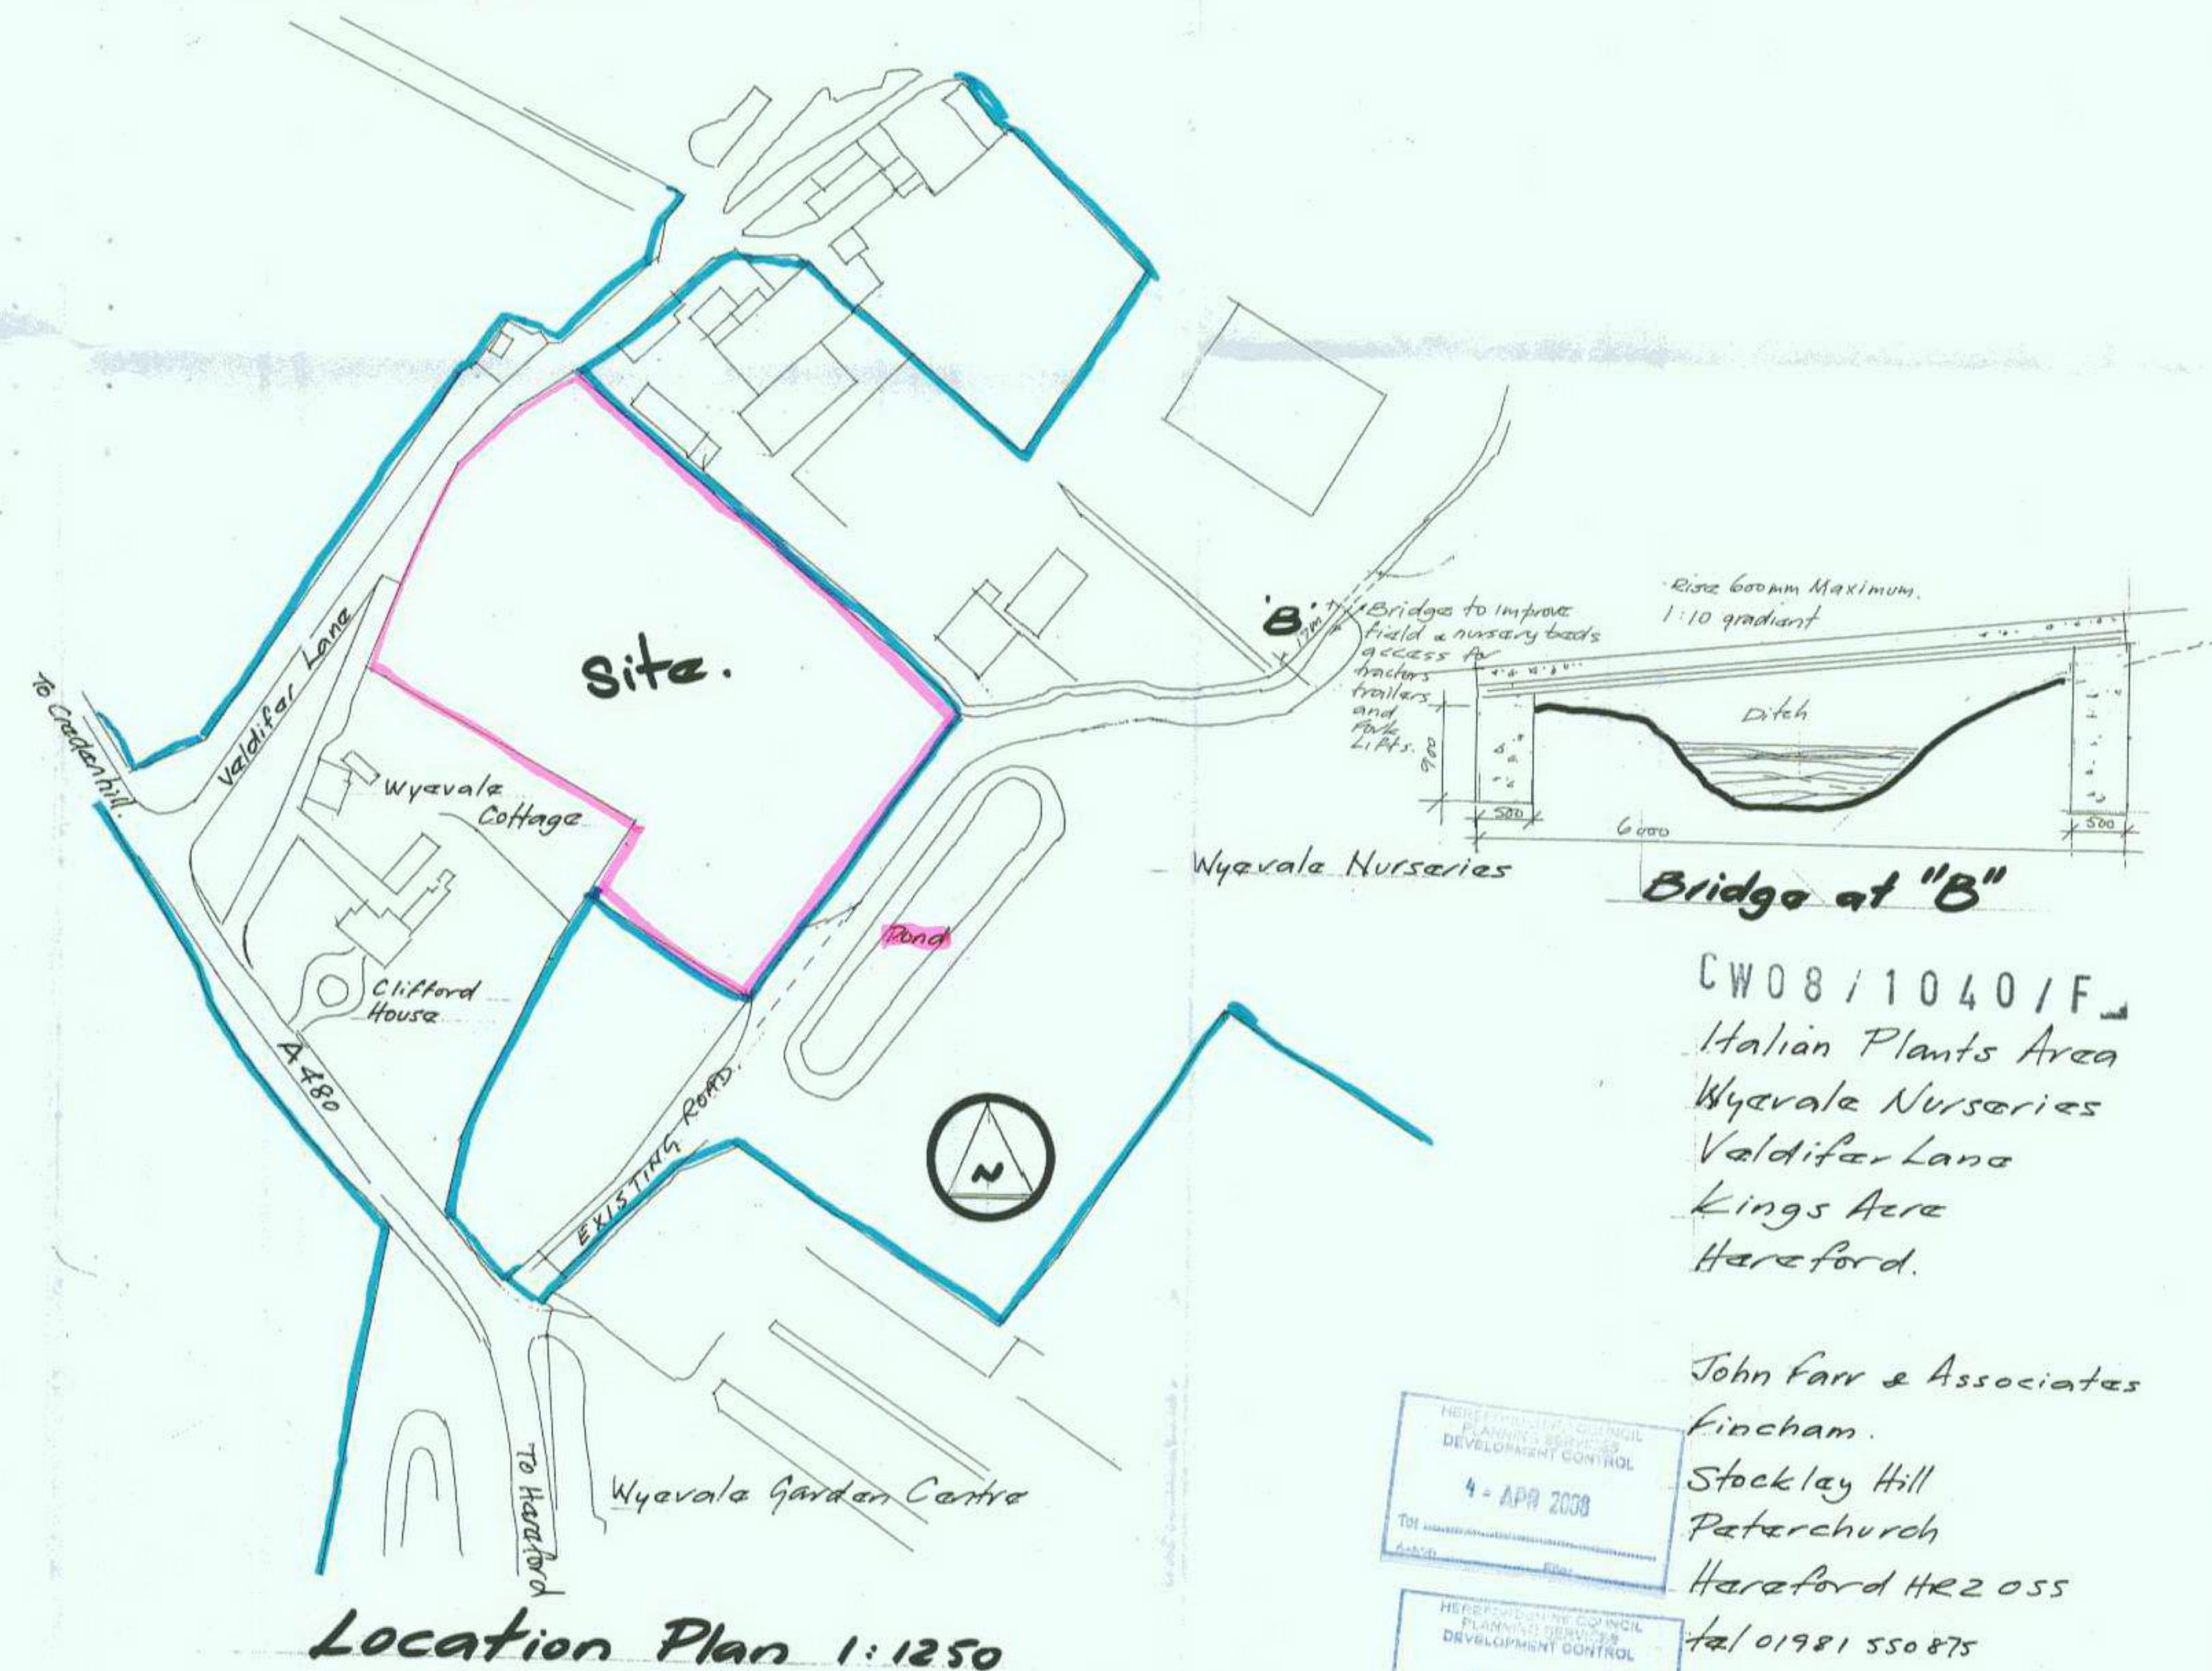
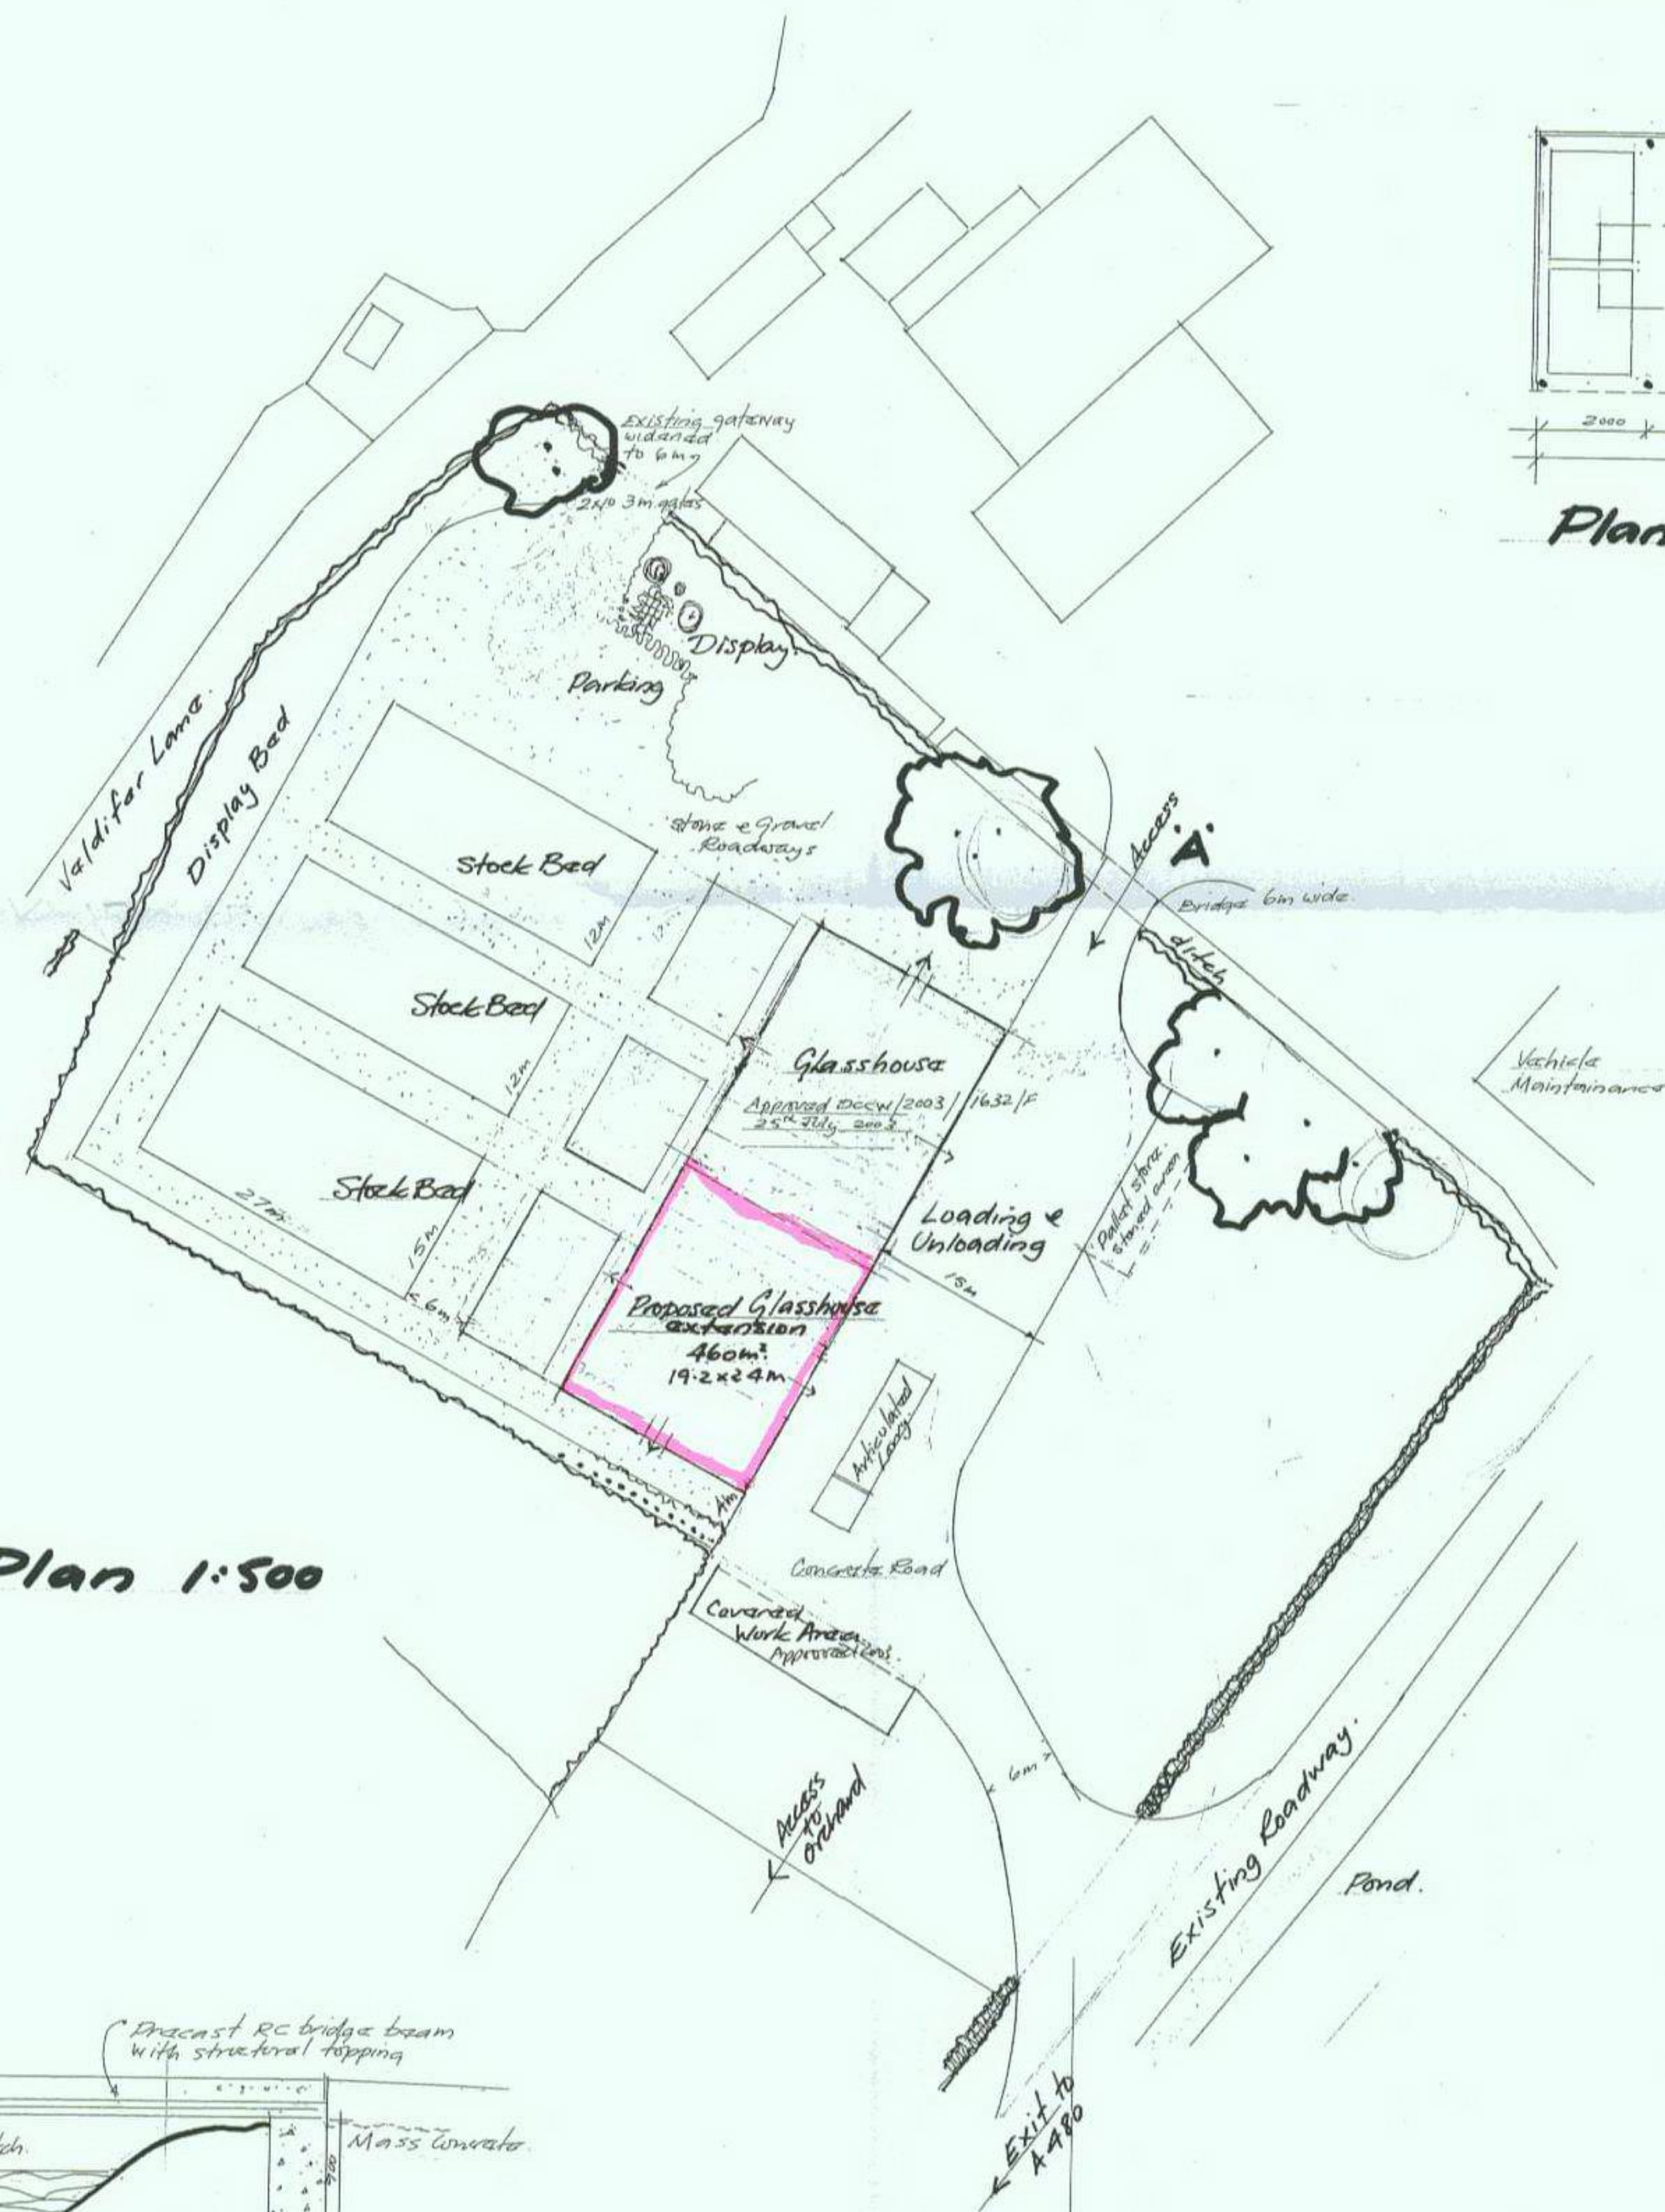
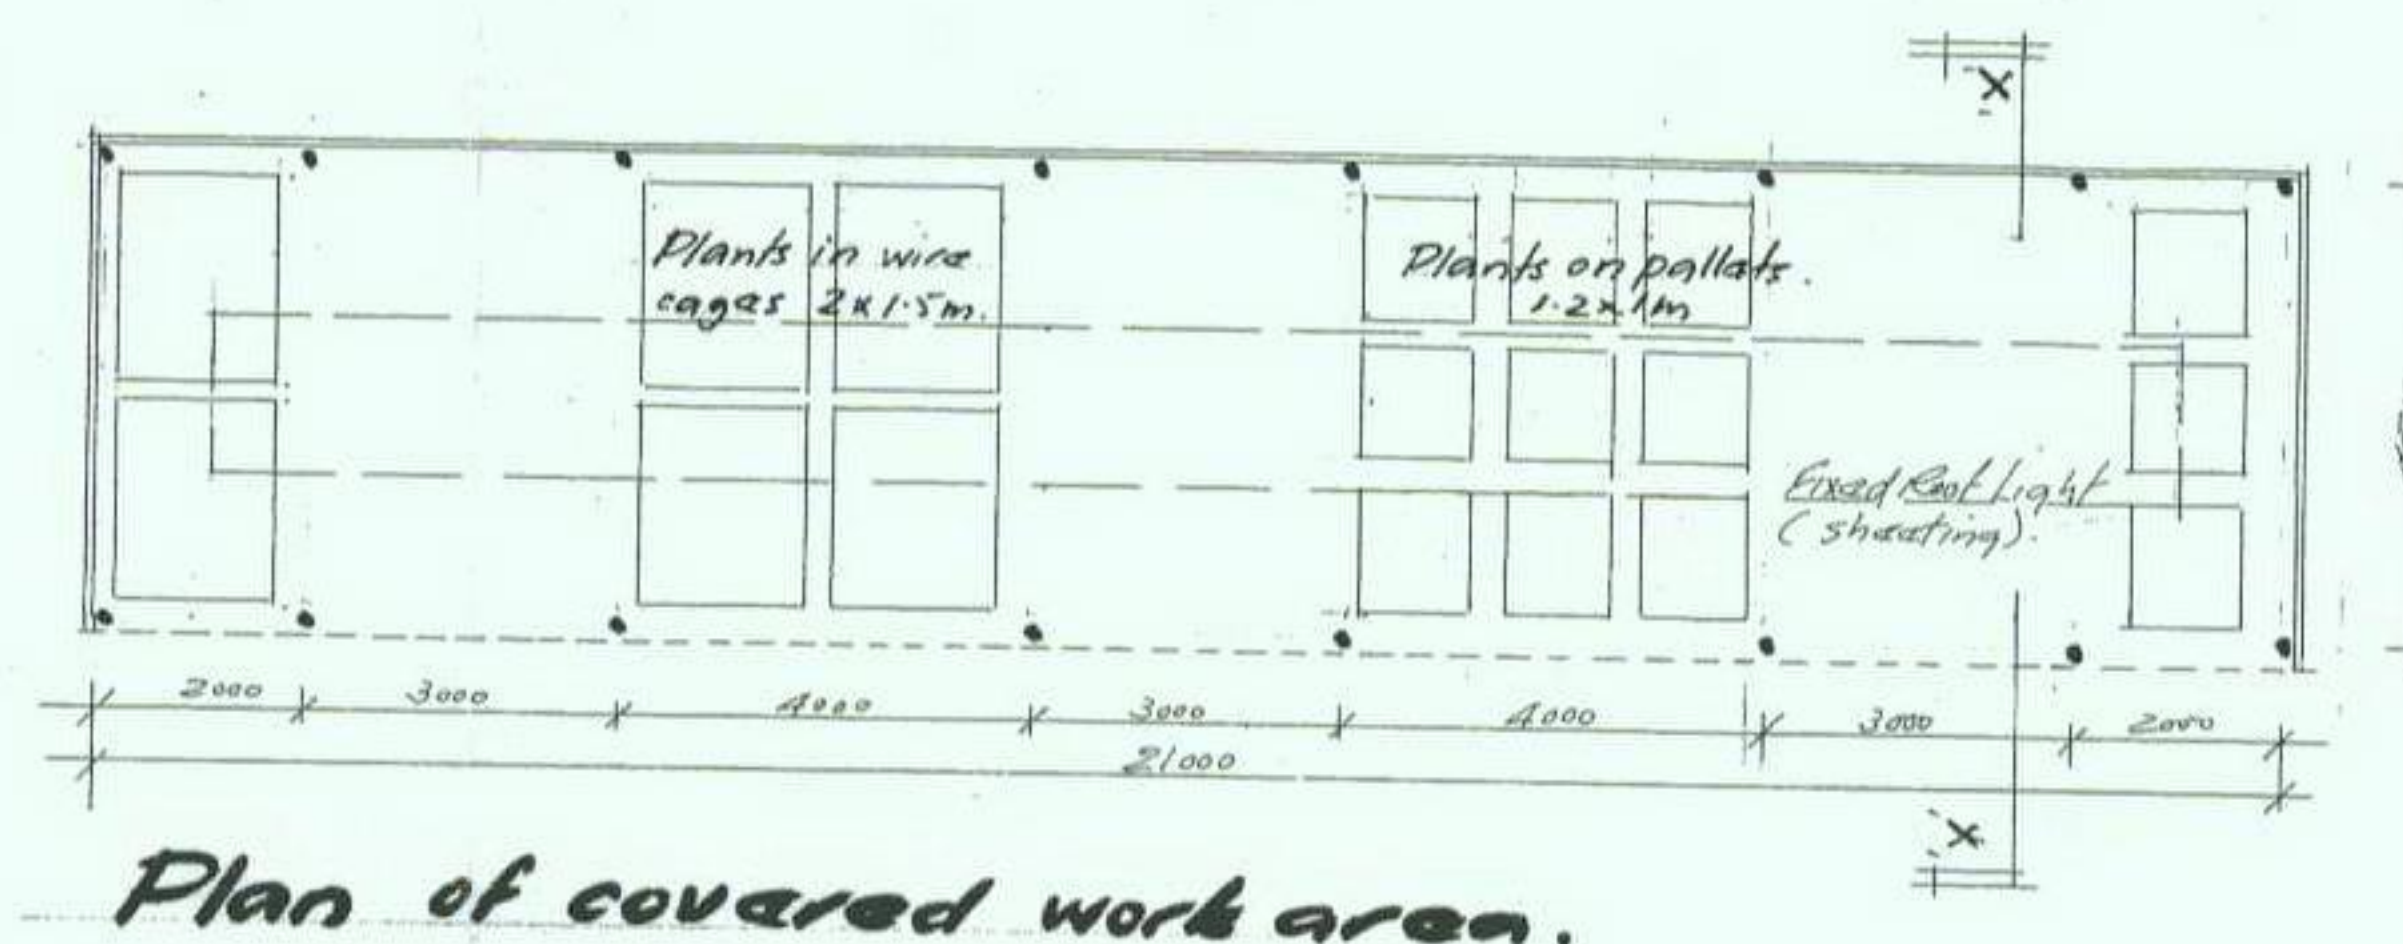


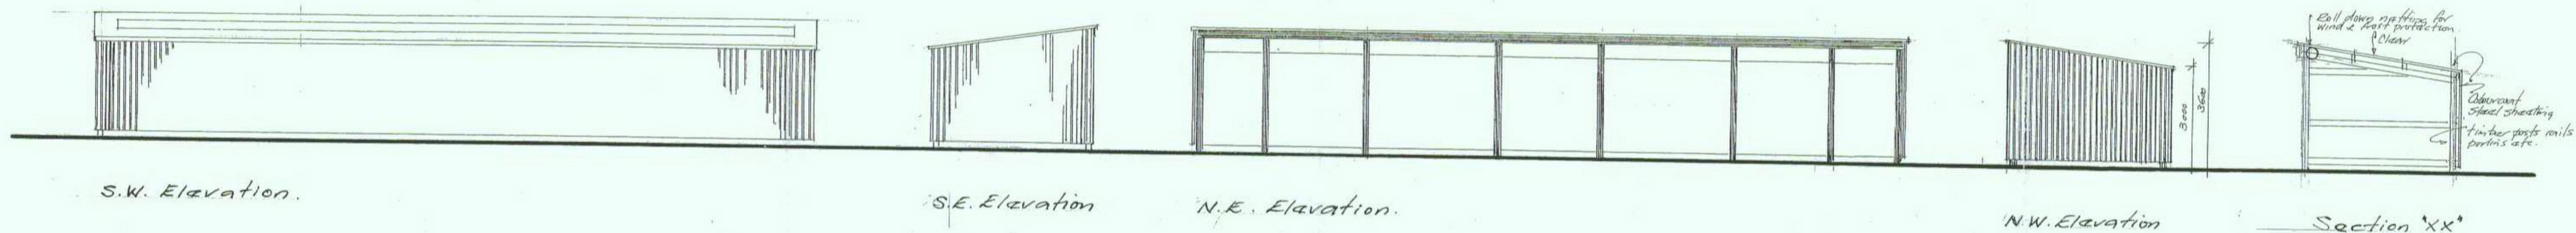

HEALTH AND SAFETY
PLANNING
DEVELOPMENT CONTROL
4 - APR 2008

HEALTH AND SAFETY
PLANNING
DEVELOPMENT CONTROL
19 MAR 2008

Job no 03/4 date April 03
drawn by 19 scale 1:500
a. glasshouse extension March 08.