

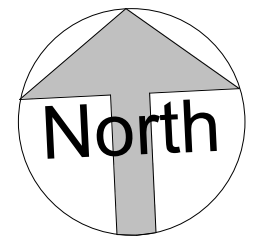
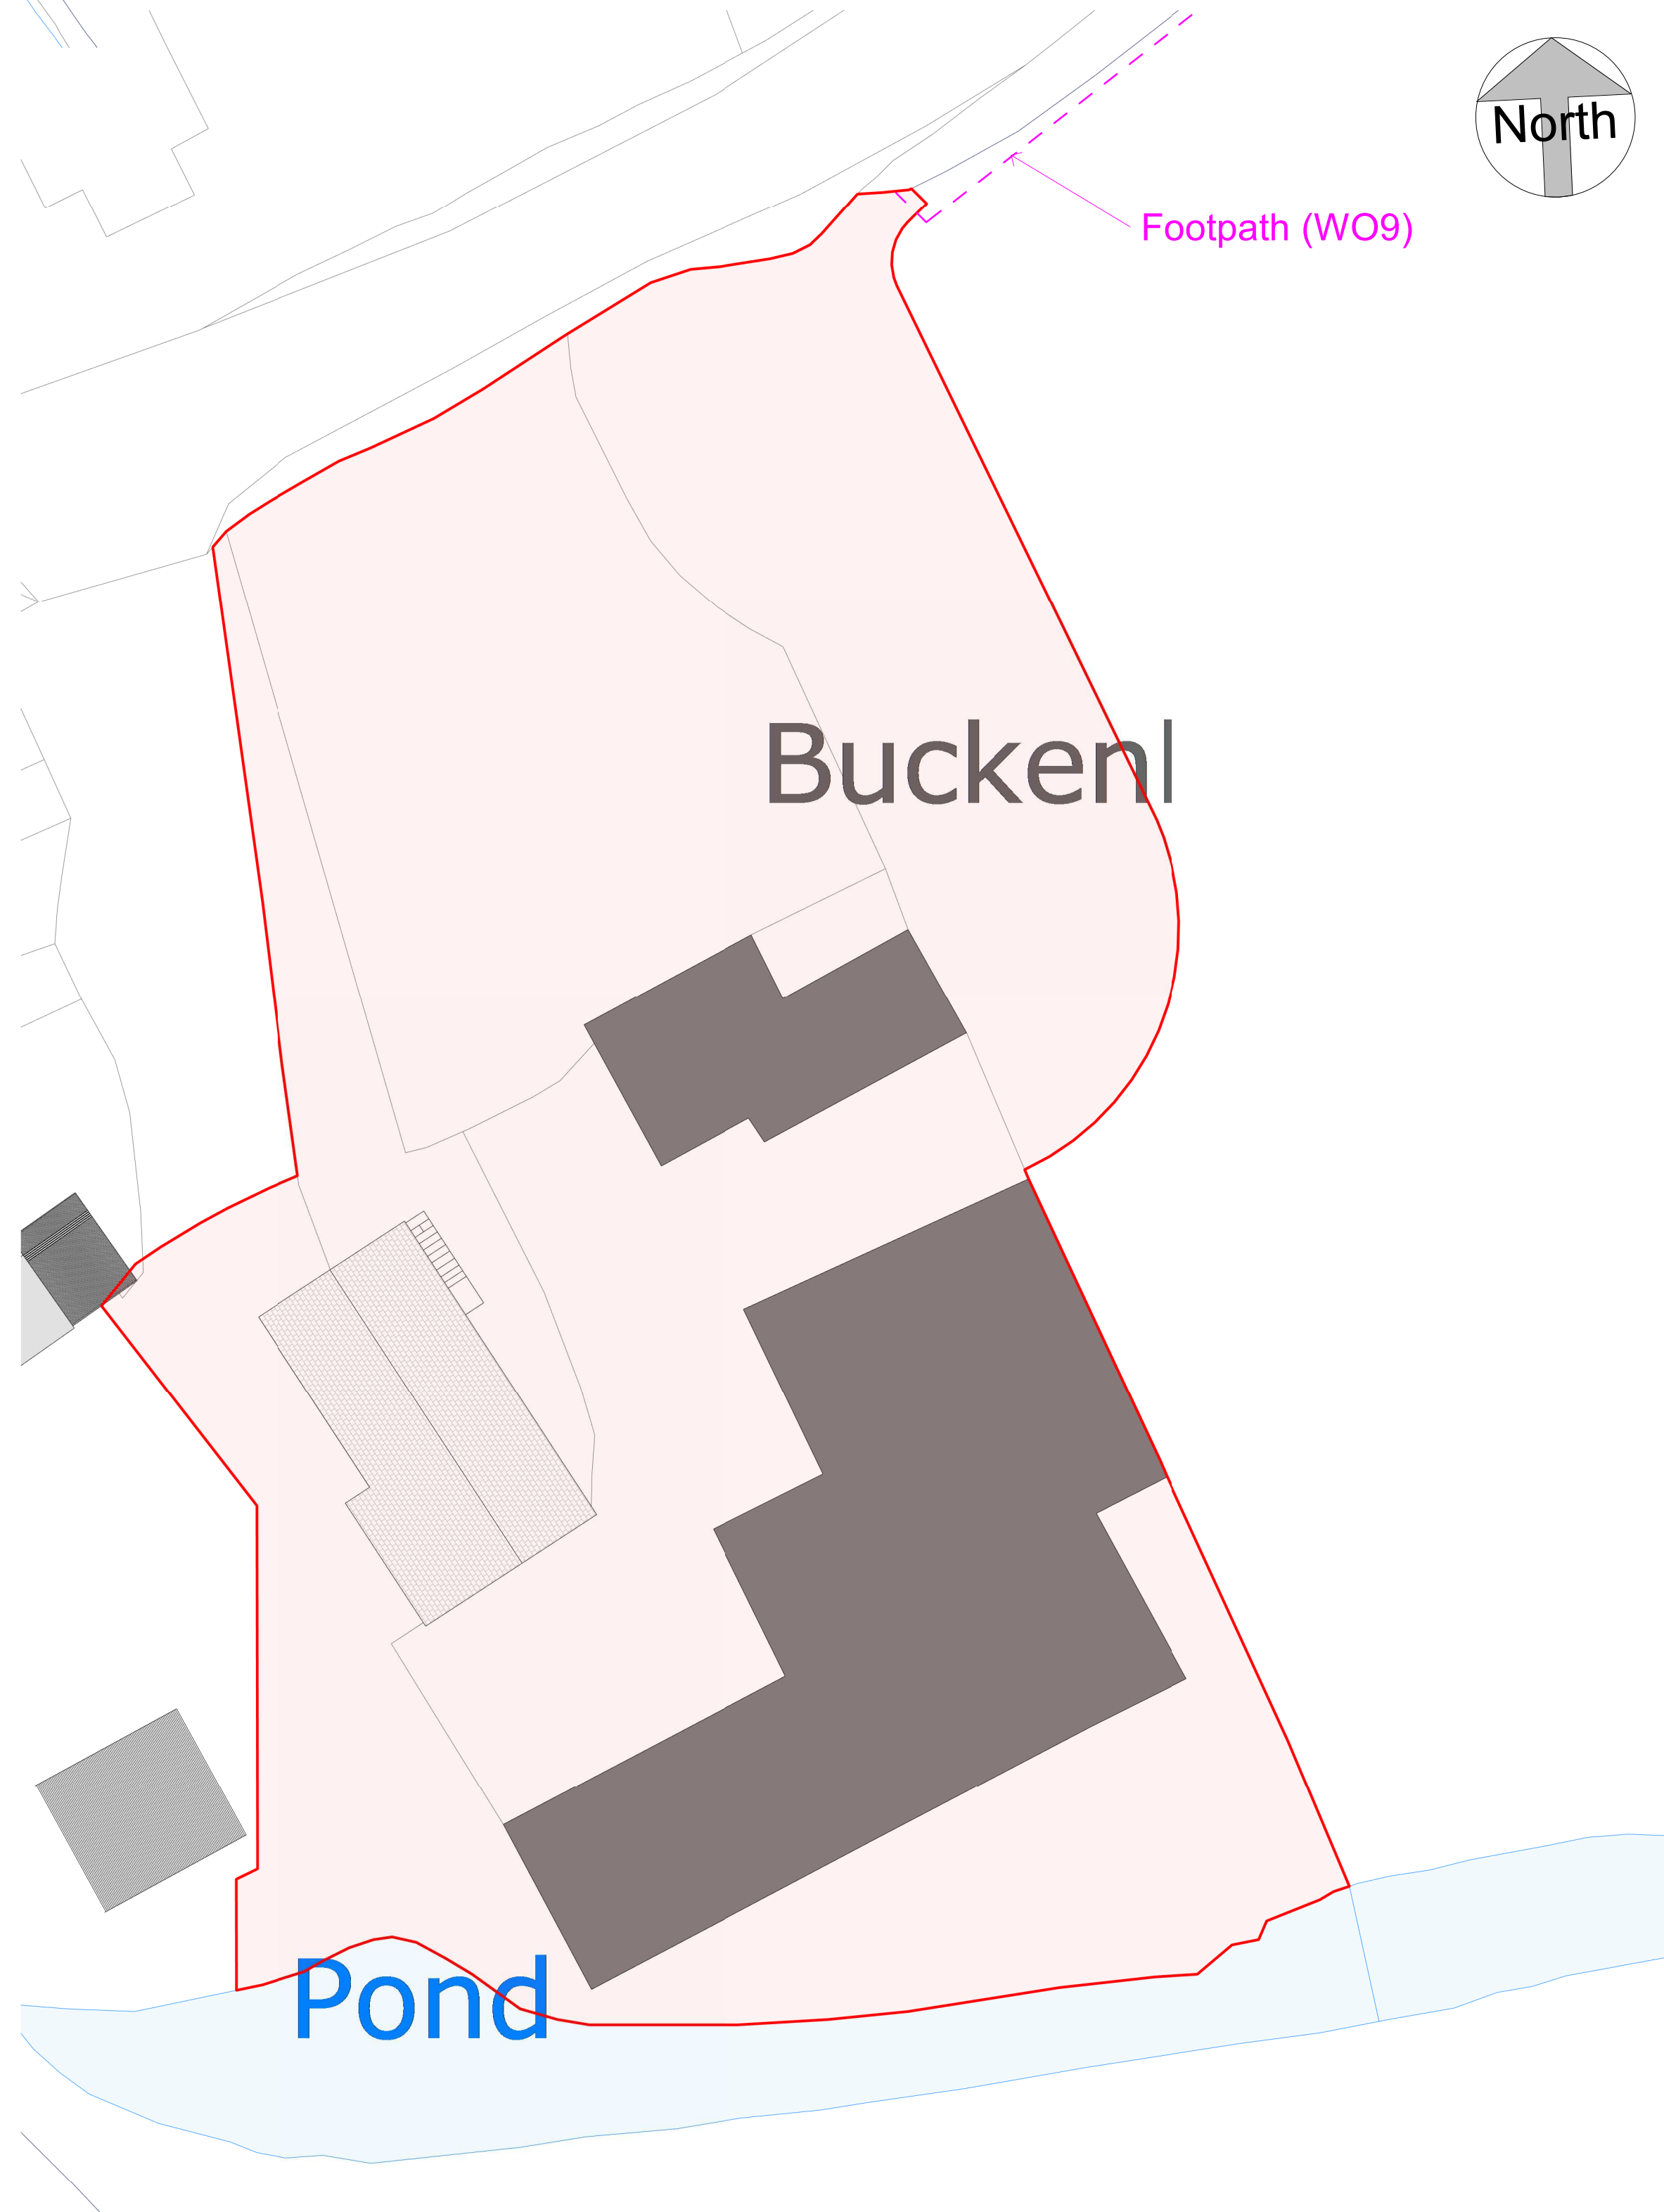


**B2 Location Plan**  
1 : 1250

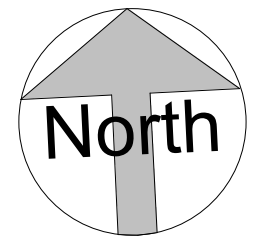

**B2 Existing Site Plan**  
1 : 200

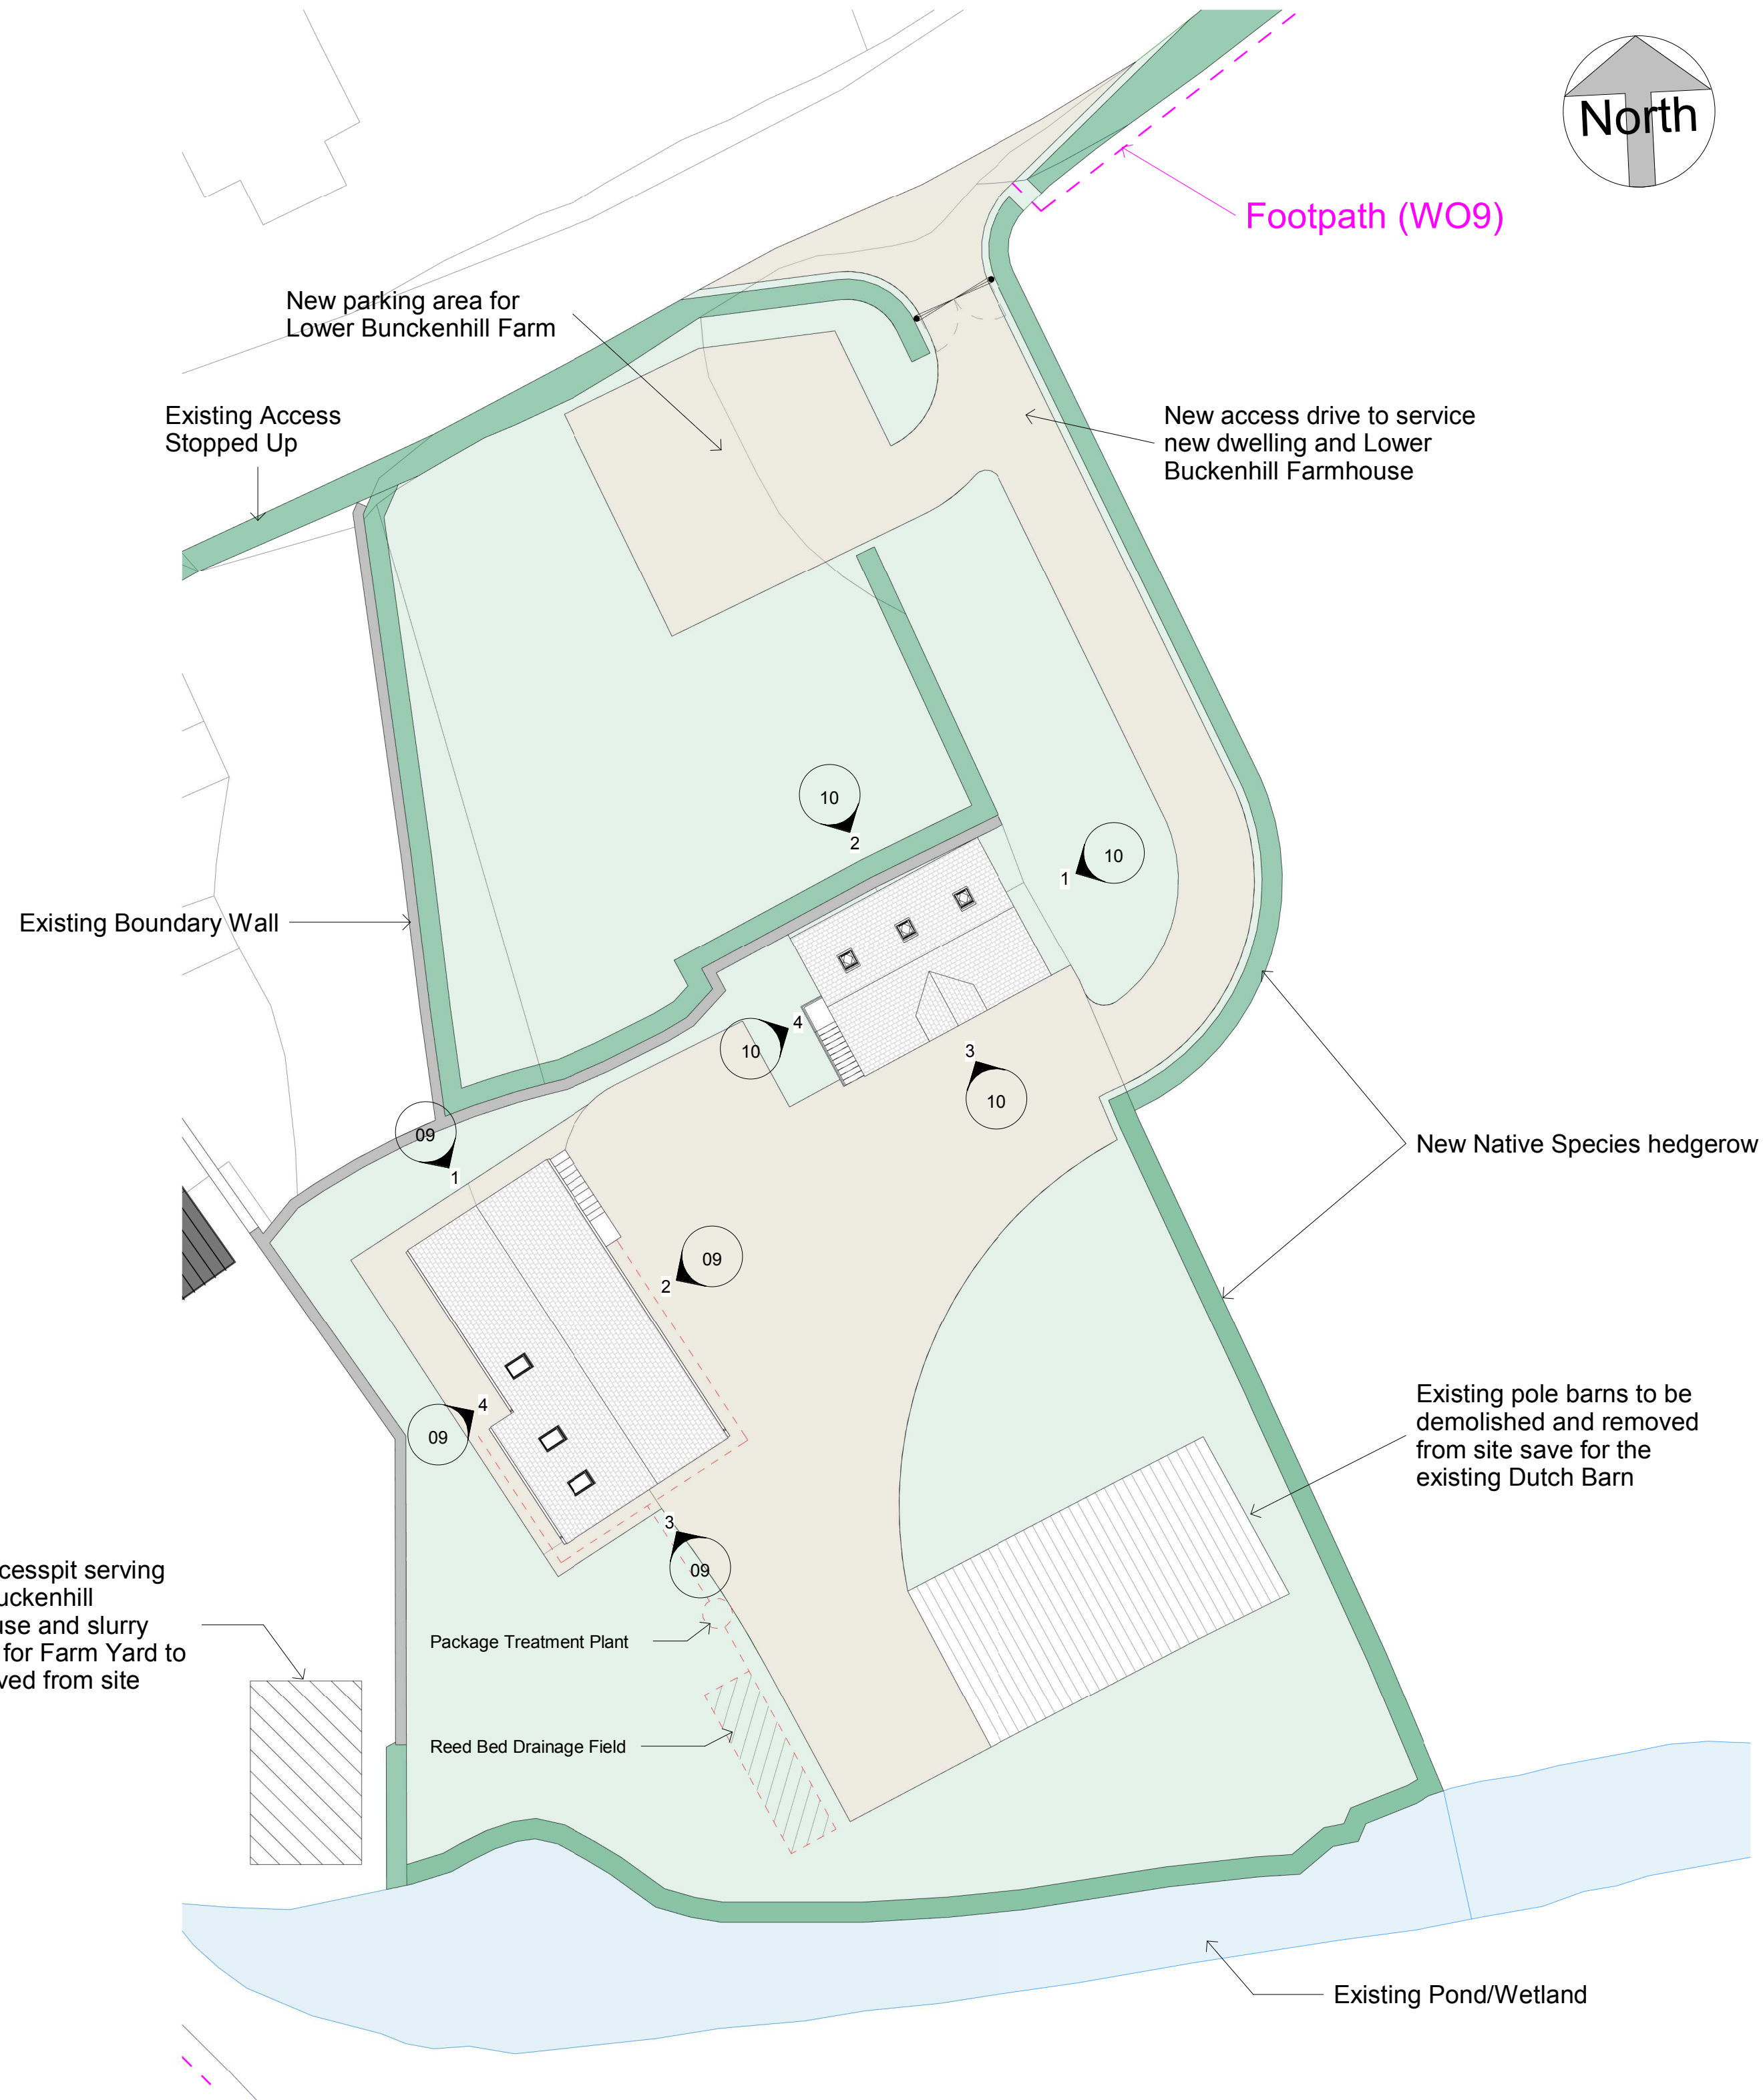

**B2 Proposed Site Plan**  
1 : 200