


New Residential Development  
Chapel Lane Gorsley

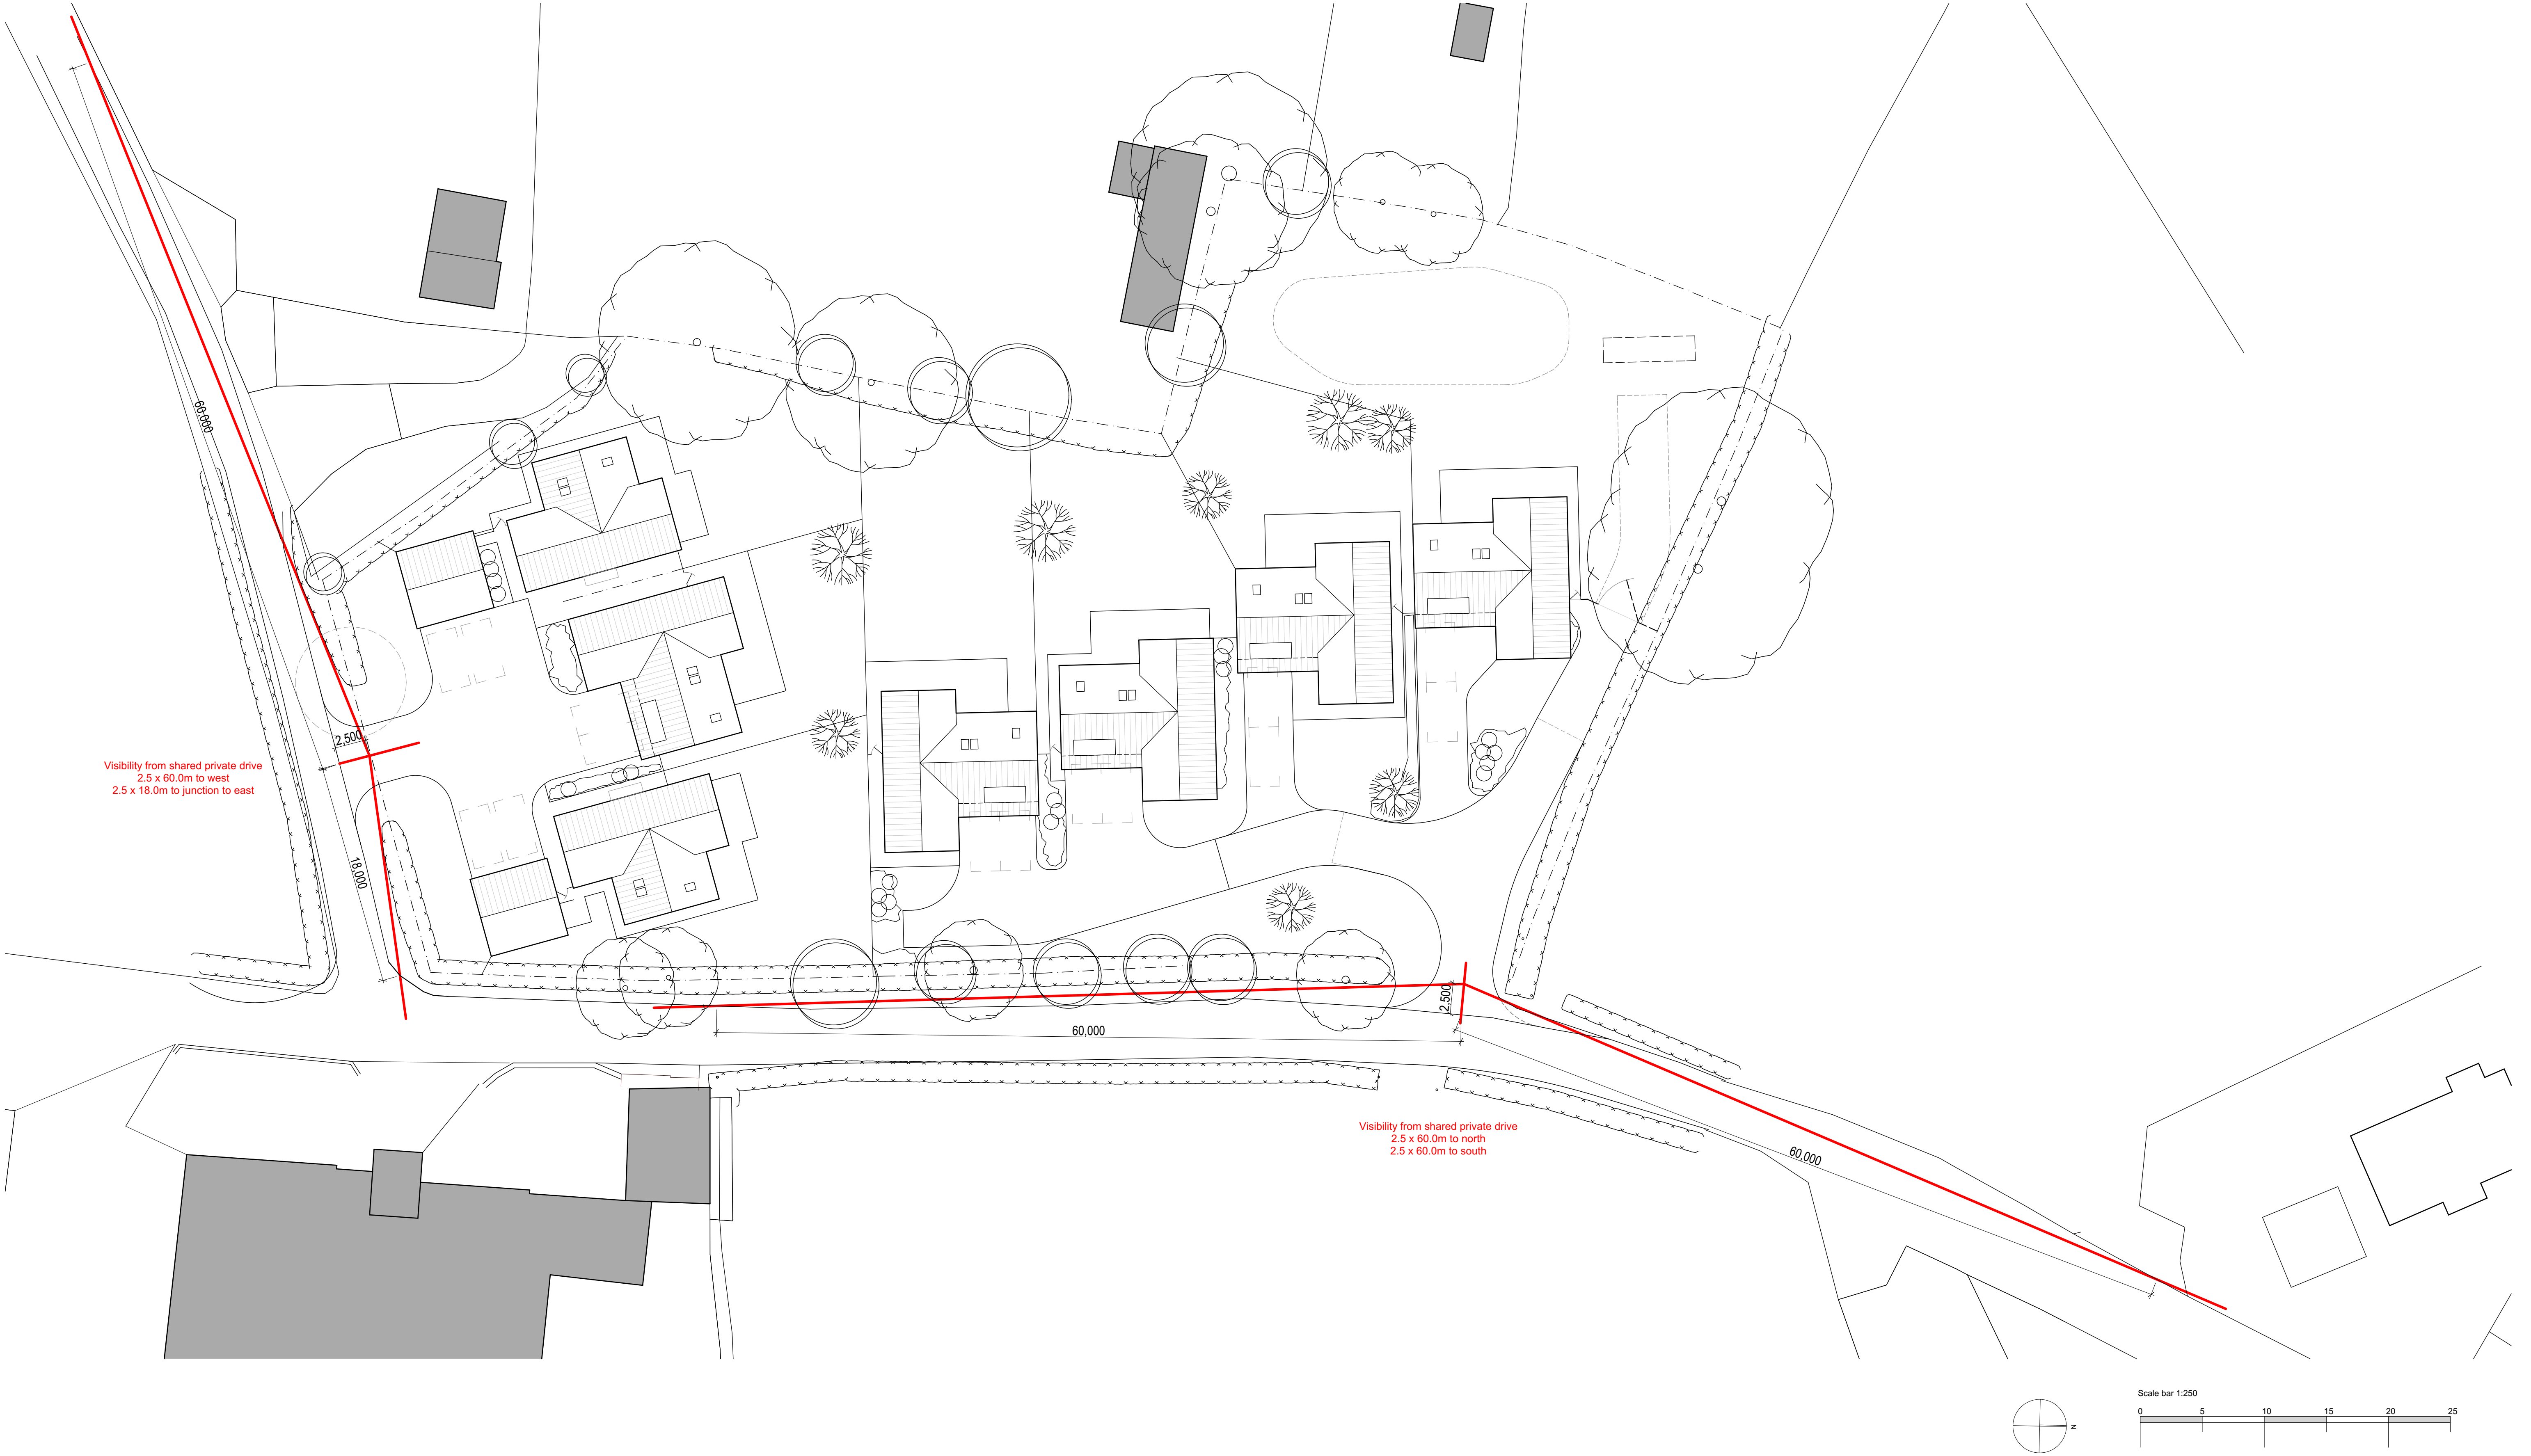

coombes : everitt architects limited  
Unit No.1, The Old Dairy  
Rushley Lane  
Winchcombe  
Gloucestershire  
GL54 5JE  
t: 01242 807727 f: 0845 5575833  
e: info@ce-architects.co.uk  
www.ce-architects.co.uk

- ☐ Preliminary
- ☐ Feasibility
- ☒ Planning
- ☐ Building Regulations
- ☐ Tender
- ☐ Construction issue
- ☐ As Built

1. This drawing and content is copyright © of coombes : everitt architects limited  
2. Do not scale drawing - all dimensions to be checked on site prior to construction and any discrepancies reported to contract administrator

**RIBA**  
Chartered Practice

Drawing title: Indicative Visibility Splay

Client: Highnam Construction

Drawn by: AH Checked: TC

Job number: 16.20.011

Project: Chapel Lane Gorsley

Scale: 1:250 @ A1

Date: September 2016

Draw no: PL008