
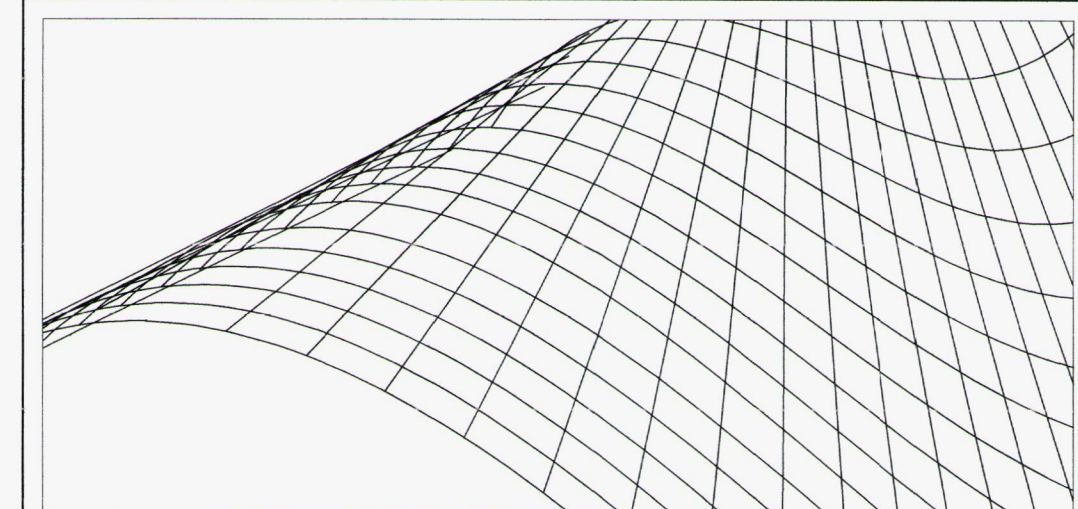


122442  
122444

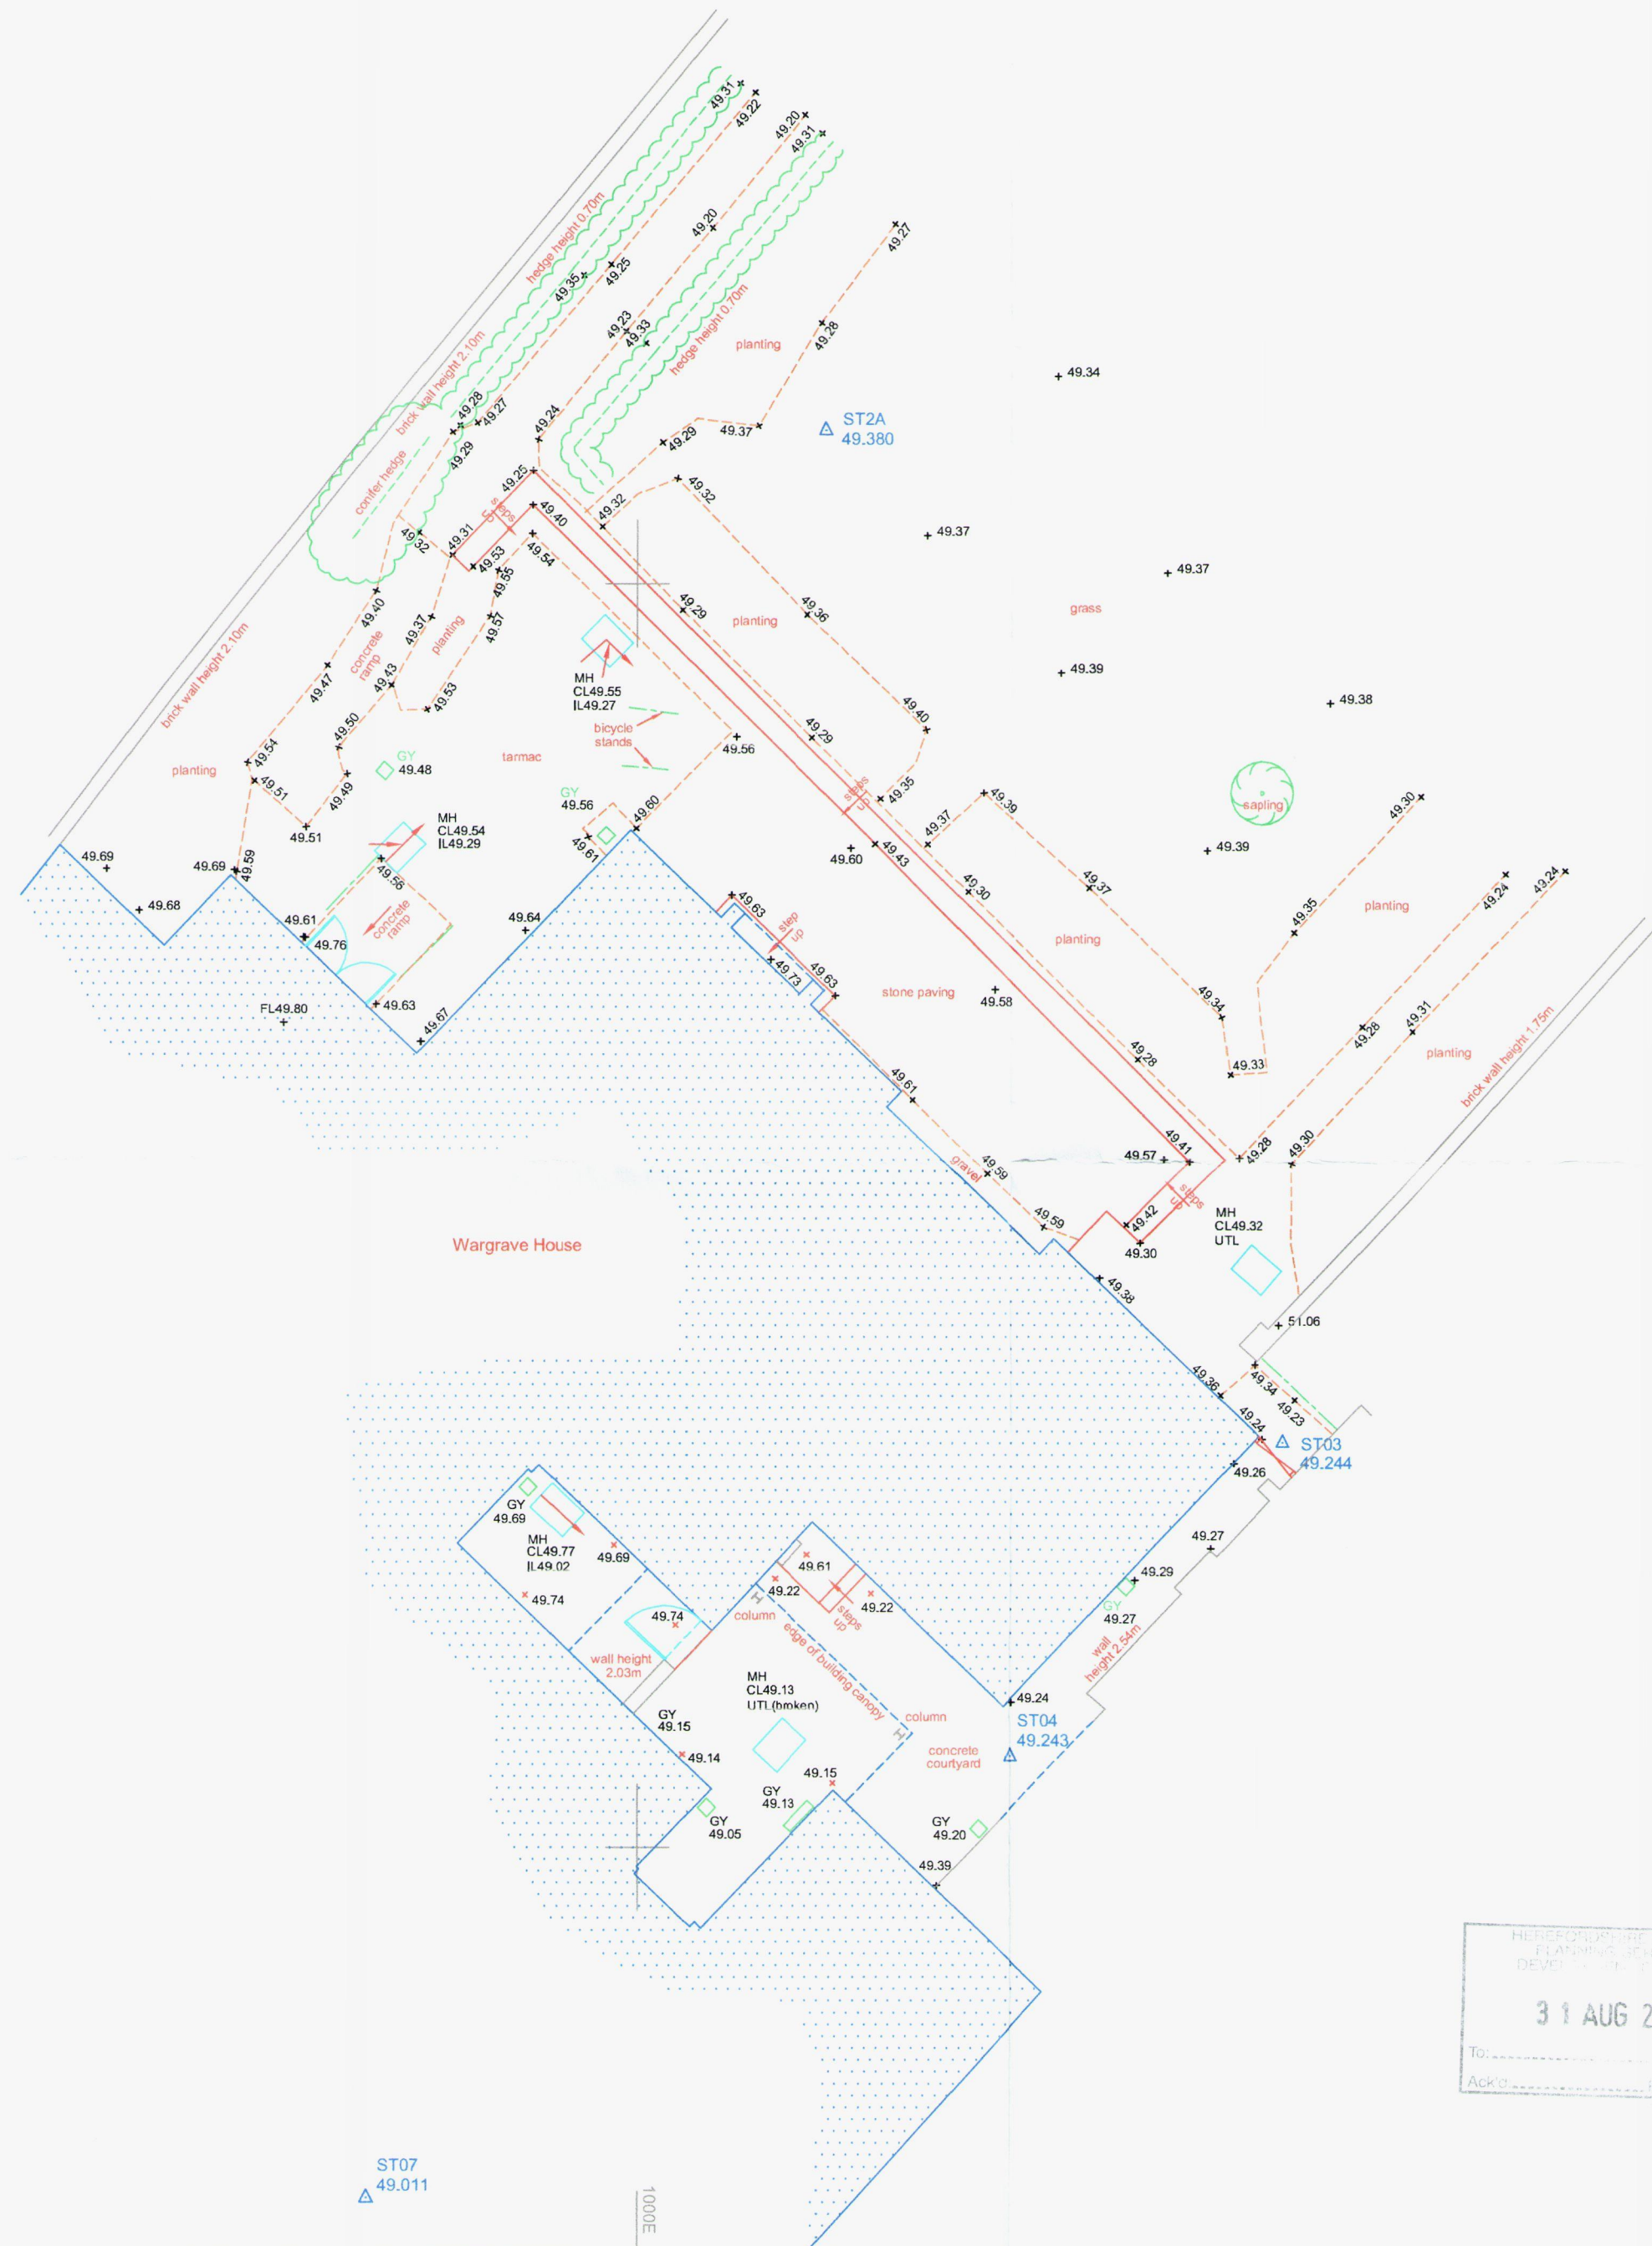

# LEVETT SURVEYING

SPECIALISING IN MEASURED BUILDING & LAND SURVEY

CLIENT	Lett + Sweetland Architects	58 London Road Worcester WR5 2DS
PROJECT	Wargrave House 23 St Owens Street Hereford	
DRAWING TITLE	Topographical Survey	

SCALE	1:100	SHEET SIZE	A2	DATE	30/03/12
DRAWING NO.	PLS2011LS01A_01	DRAWN BY	PAL		

**Notes**  
Levels related to an arbitrary datum. Level of ground floor entrance hall used as datum, value: 50.00m  
Grid related to arbitrary co-ordinates  
North Point indicative only  
Survey carried out to client specification and in accordance with RICS publication: SURVEYS OF LAND, BUILDINGS & UTILITY SERVICES AT SCALES 1:500 & LARGER, 2nd EDITION  
All drainage pipework shown as 100mm diameter unless otherwise stated

<b>Key</b>	BT	BRITISH TELECOM COVER	EP	ELECTRIC POLE
	CB	CONTROL BOX	ER	EARTH ROD
	CL	COVER LEVEL	FH	FIRE HYDRANT
	CPS	CONCRETE PAVING SLABS	FW	FOUL WATER
	DP	DOWN PIPE	G	GULLY
			GV	GAS VALVE

H/R	HAND RAIL	IC	INSPECTION COVER
IL	INVERT LEVEL	LP	LAMP POST
MH	MANHOLE COVER	SV	STOP VALVE
UTL	UNABLE TO LIFT		

<b>Station Schedule</b>			
Station	Easting	Northing	Level
ST2A	1002.999	1986.395	49.380
ST03	1010.248	1986.395	49.244
ST04	1005.926	1981.439	49.243
ST05	1002.214	1981.193	49.129
ST06	982.302	1959.386	48.738