


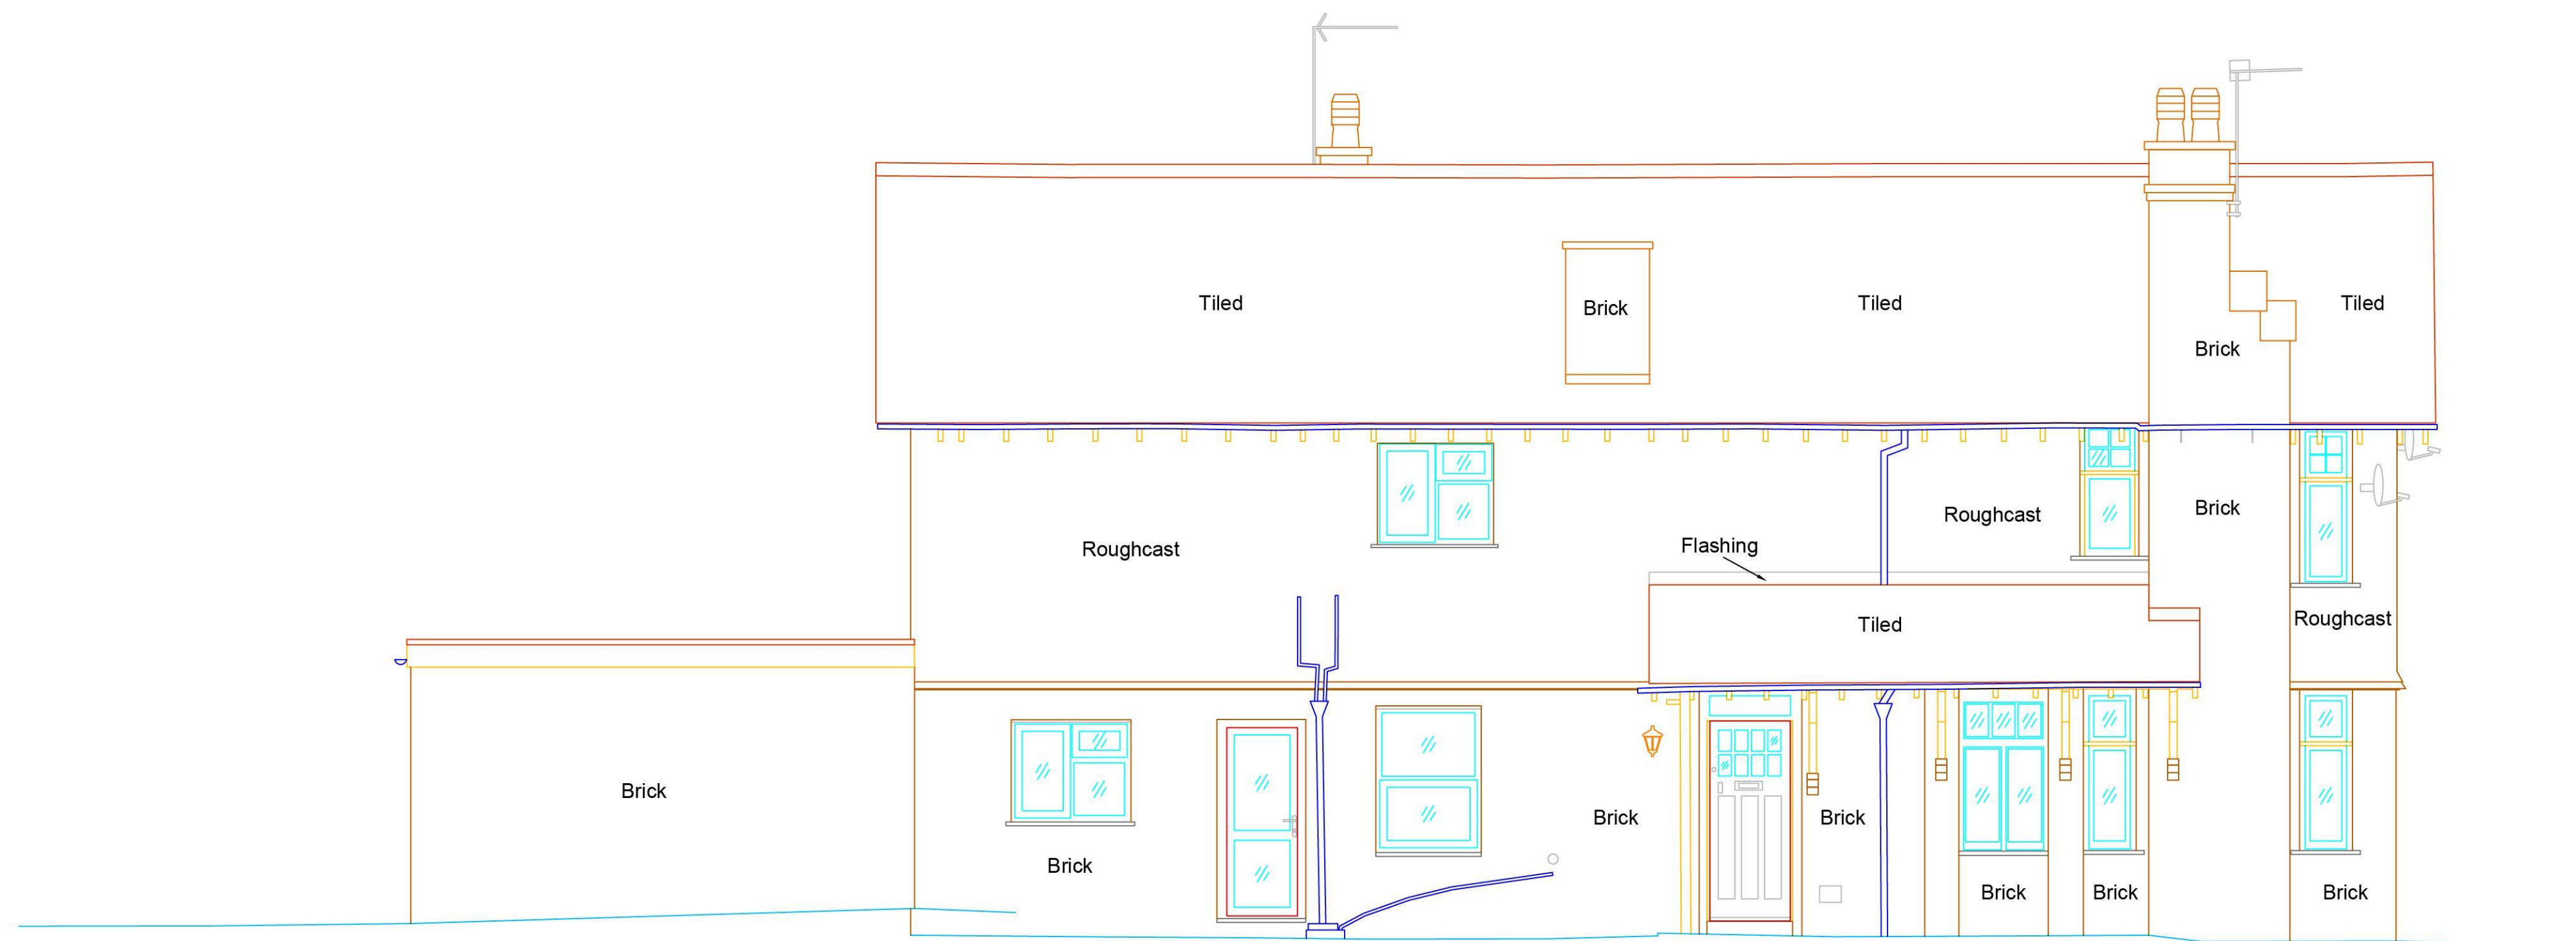

Datum 28.000m

Elevation 1



Datum 28.000m



SCALE BAR

Survey Control Co-Ordinates

Name	Type	Easting(X)	Northing(Y)	Level(Z)
S001	Survey Nail	500.000	400.000	30.000
S002	Survey Nail	506.704	385.437	28.726

Local Arbitrary Grid
Arbitrary Datum based on level of S001 - value: 30.000m

Precise Land Surveys
Land & Measured Building Surveyors
395 Pickersleigh Road
Malvern
Worcestershire
WR14 2QL
Tel: 01684 577046
E-Mail: info@preciselandsurveys.co.uk
Web: www.preciselandsurveys.co.uk



Drawing No.	Date	Sheet	Size	Revision
B_PL5246_E1	DEC 19	A1		

Drawing:--
EXISTING ELEVATIONS
Scale:--
1:50

Project Title:--
**74 BELMONT ROAD,
HEREFORD, HR2 7JS**