



Conversion of redundant Tractor Shed
into a Holiday Bungalow at Ideal
Bungalow Thornbury, Bromyard for
Mr B. P. Legge.

NE06/0140/F

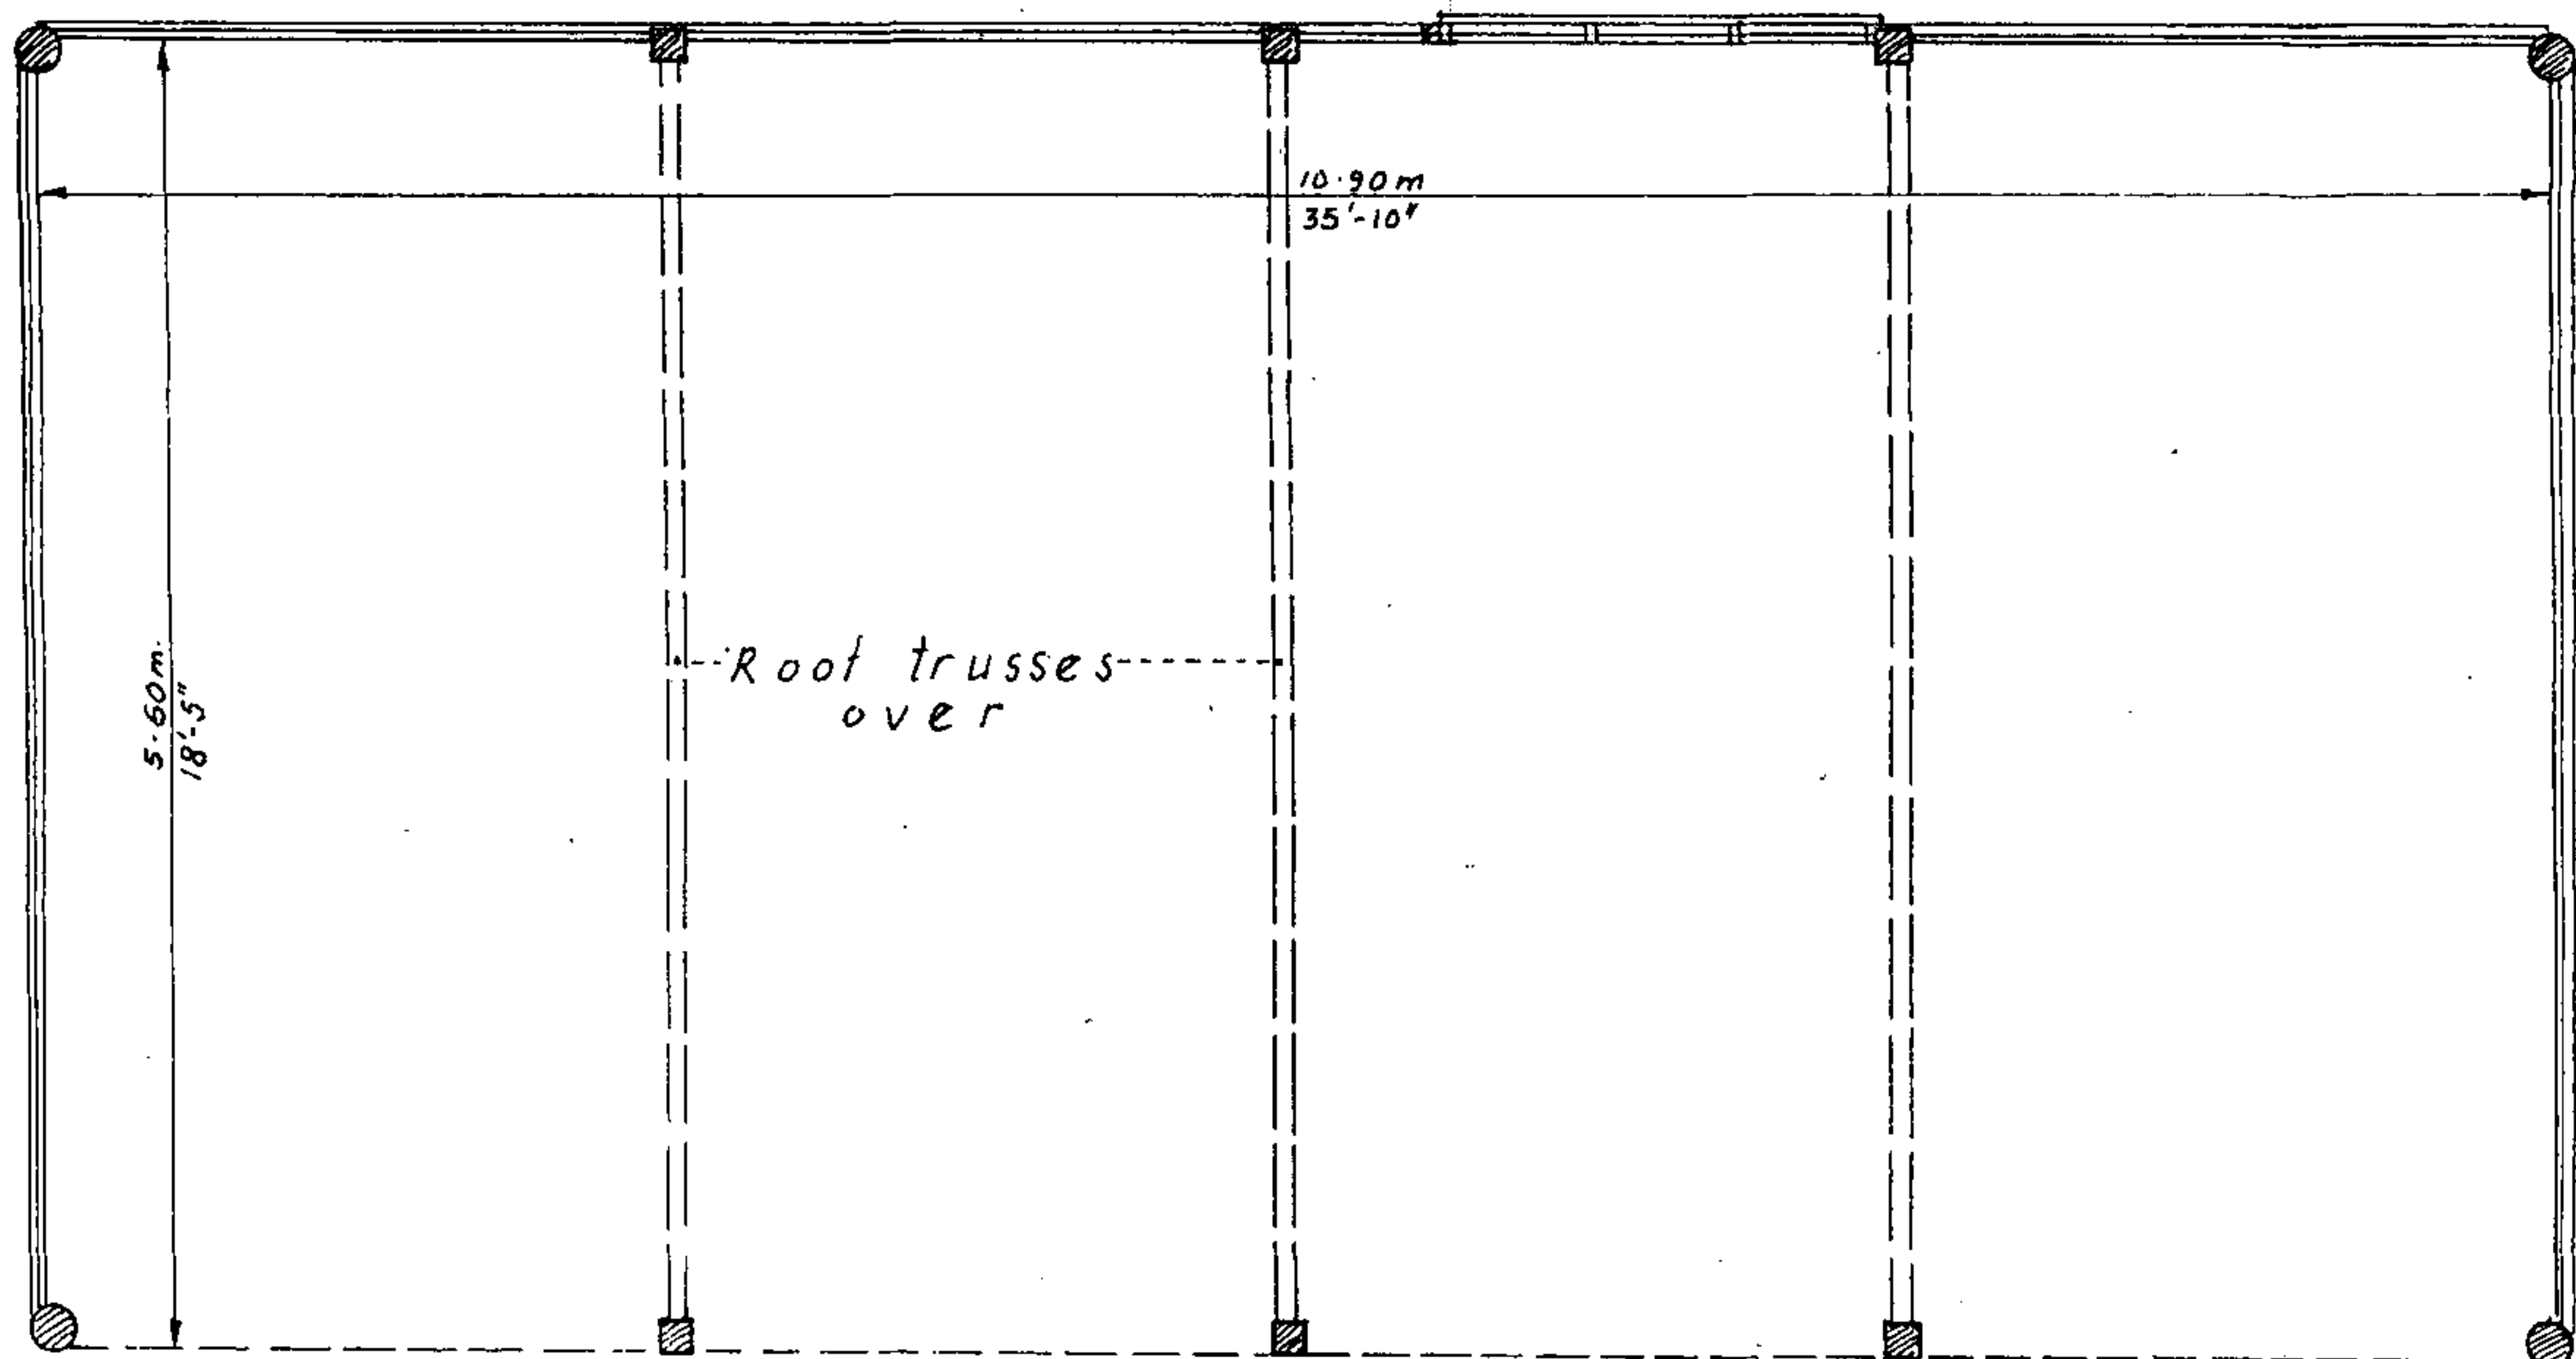

Scale : 1 : 50

Ground Floor As Existing

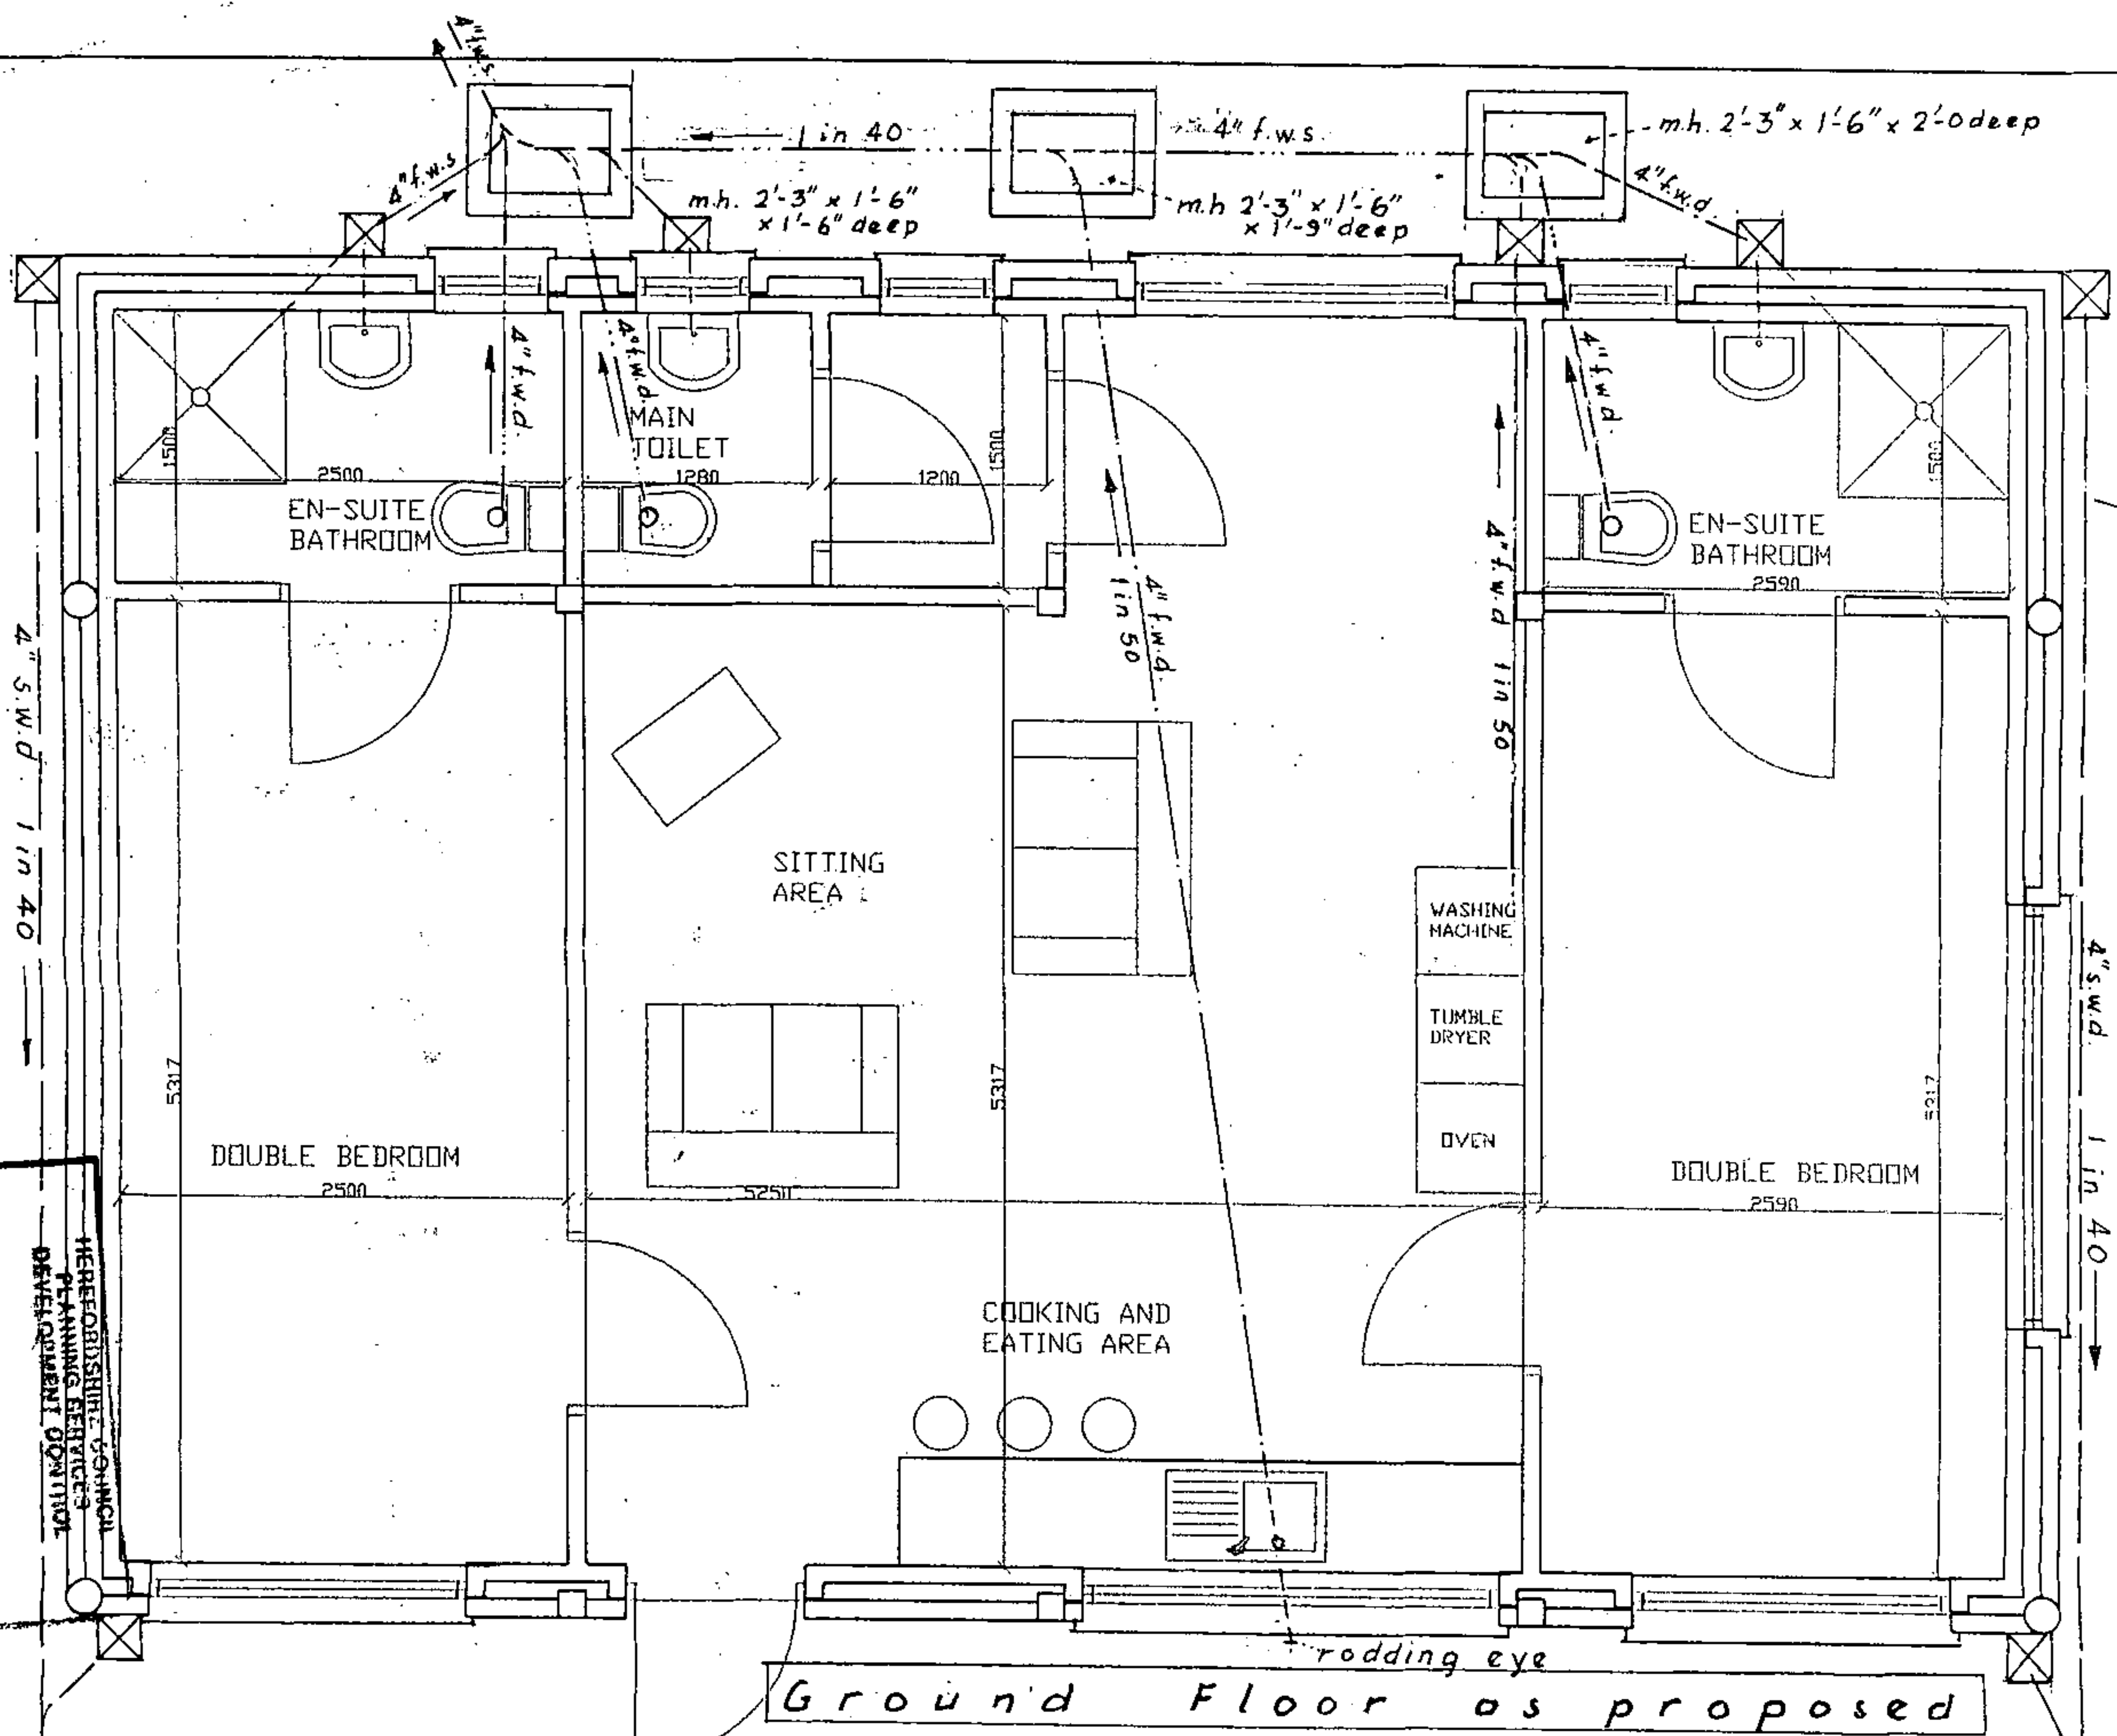

Ground Floor as proposed

All under floor drains to be laid 9" minimum
below floor level & surrounded by 6" concrete.

Drawn : Sept. & Dec. 2005

SCALE 1:50

Plan ref : BPL 2

11 JAN 2006

HEREFORDSHIRE COUNCIL
PLANNING SERVICES
DEVELOPMENT CONTROL

Act 1: 11 JAN 2006