


PROPOSED
LANDSCAPING PLAN

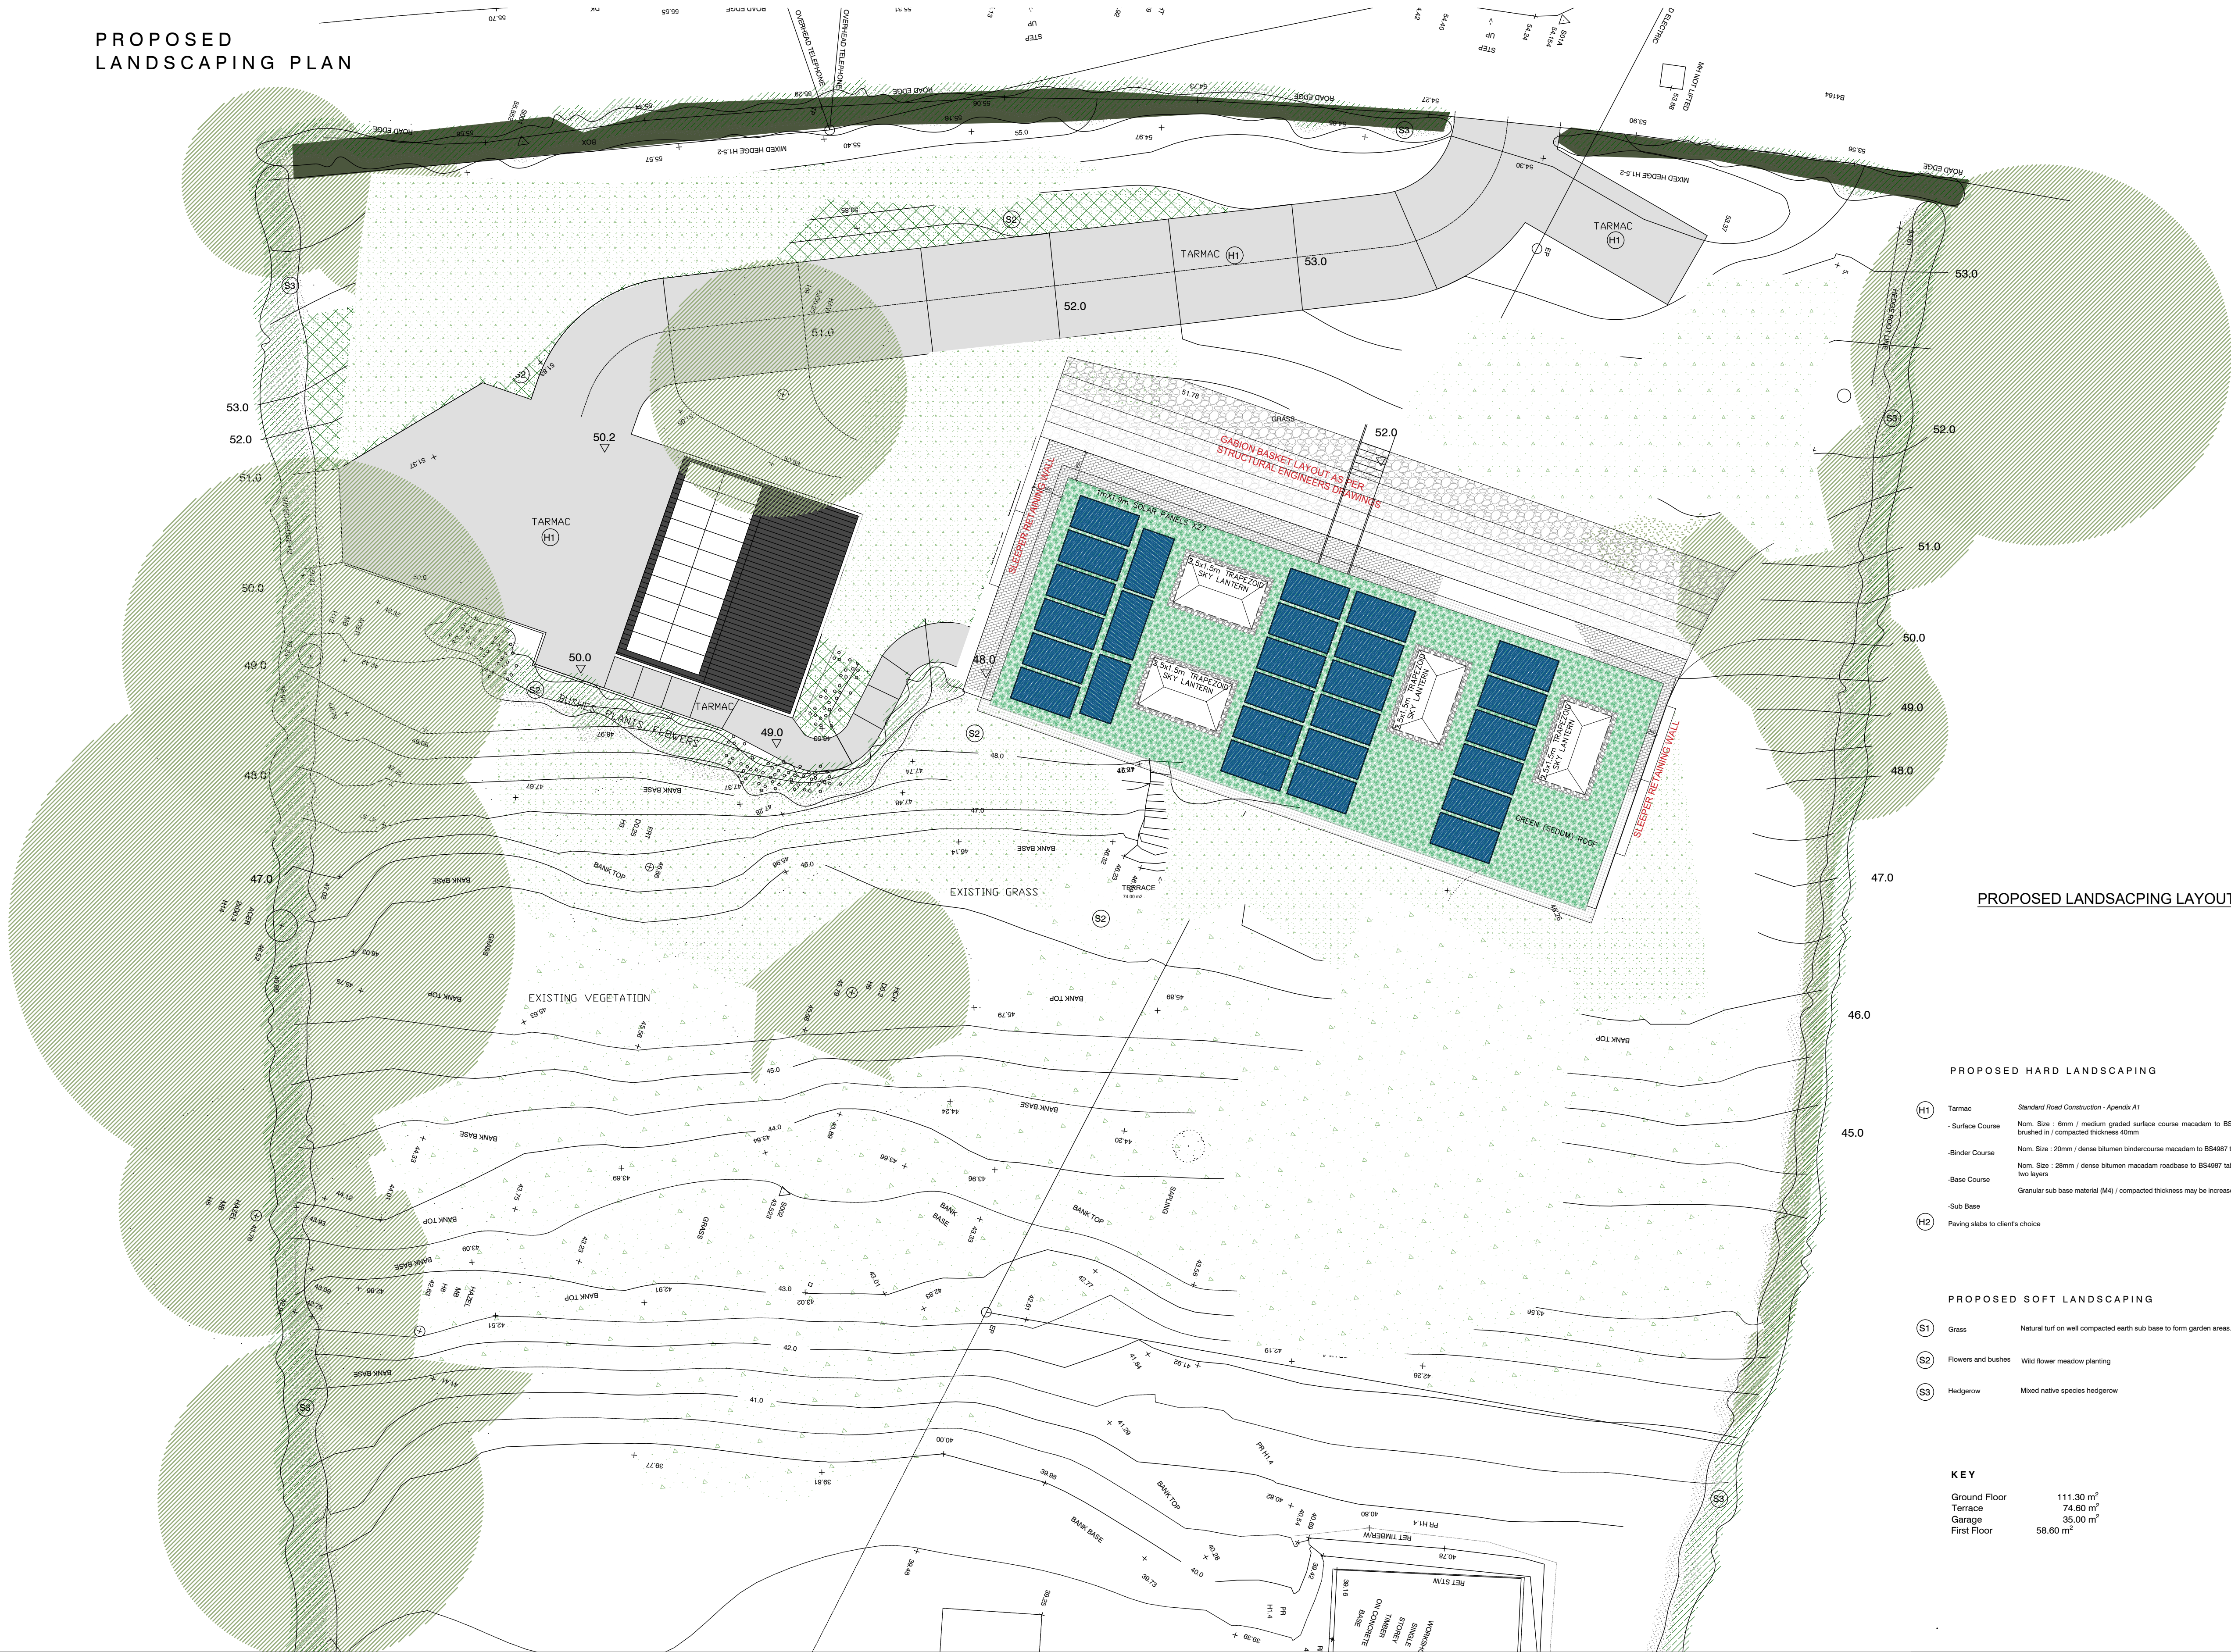

PROPOSED LANDSACPING LAYOUT - 1 : 50

PROPOSED HARD LANDSCAPING

- (H1) Tarmac Standard Road Construction - Appendix A1
- Surface Course Nom. Size : 6mm / medium graded surface course macadam to BS4987 tables 32 and 33 with bituminous grit brushed in / compacted thickness 40mm
- Binder Course Nom. Size : 20mm / dense bitumen bindercourse macadam to BS4987 tables 15 and 16 / compacted thickness 60mm
- Base Course Nom. Size : 20mm / dense bitumen macadam roadbase to BS4987 tables 3 and 4 / compacted thickness 130mm in two layers
- Sub Base Granular sub base material (M4) / compacted thickness may be increased depending on CBR values
- (H2) Paving slabs to clients choice

PROPOSED SOFT LANDSCAPING

- (S1) Grass Natural turf on well compacted earth sub-base to form garden areas.
- (S2) Flowers and bushes Wild flower meadow planting
- (S3) Hedgerow Mixed native species hedgerow

KEY

Ground Floor	111.30 m ²
Terrace	74.60 m ²
Garage	35.00 m ²
First Floor	58.60 m ²

NOTES:
RESPONSIBILITY IS NOT ACCEPTED FOR ERRORS MADE BY OTHERS IN SCALING FROM THIS DRAWING.
ALL CONSTRUCTION INFORMATION SHOULD BE TAKEN FROM FIGURED DIMENSIONS ONLY
NO WARRANT AS TO THE PRECISION OF THIS DRAWING IS GIVEN NOR SHOULD BE INFERRED
CONSTRUCTION DRAWINGS TO BE READ IN CONJUNCTION WITH SPECIFICATIONS, SCHEDULES
AND DRAWINGS FROM STRUCTURAL AND MECHANICAL ENGINEERS.

CLIENT MR & MRS MILLS	SCALE 1:50 @ A1	DATE AUG 22
PROJECT LAND AT SYMONDS YAT	DRAWN DJA	CHECKED DJA
DRAWING TITLE PROPOSED LANDSCAPING LAYOUT	JOB NUMBER	DRAWING NO.
	2022-25	PL05
		1