
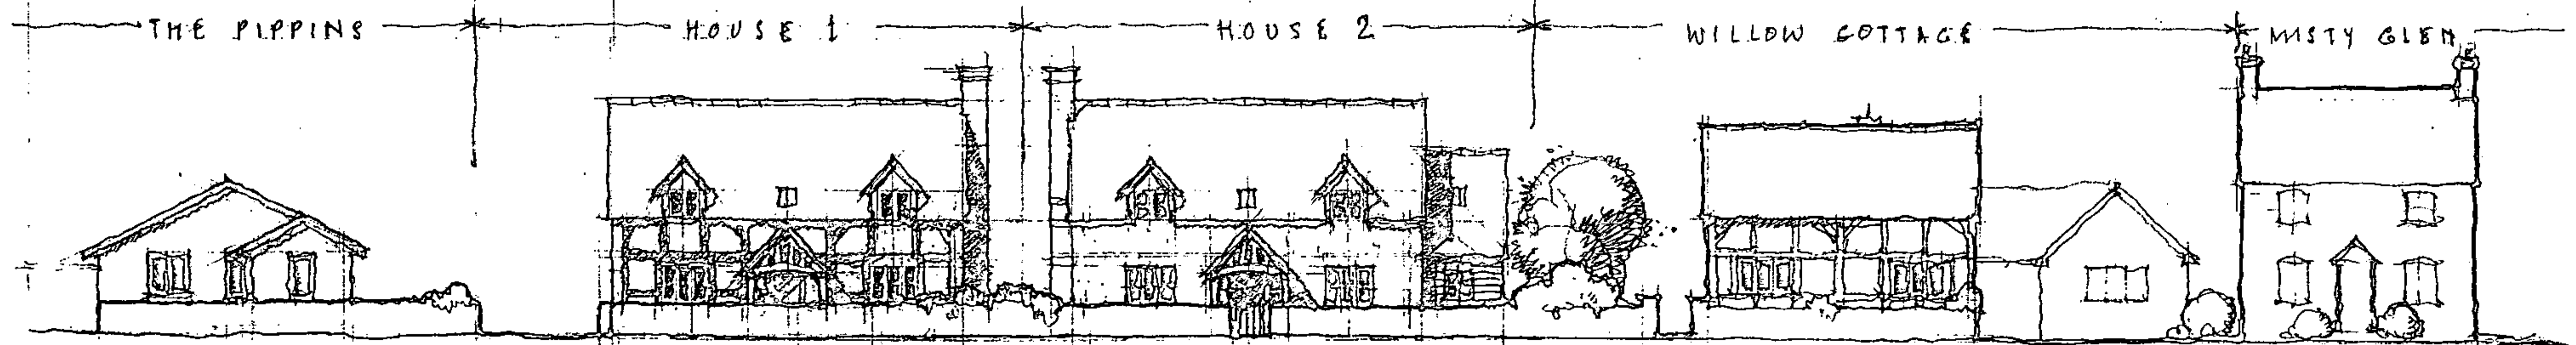


NW06/2991/F1

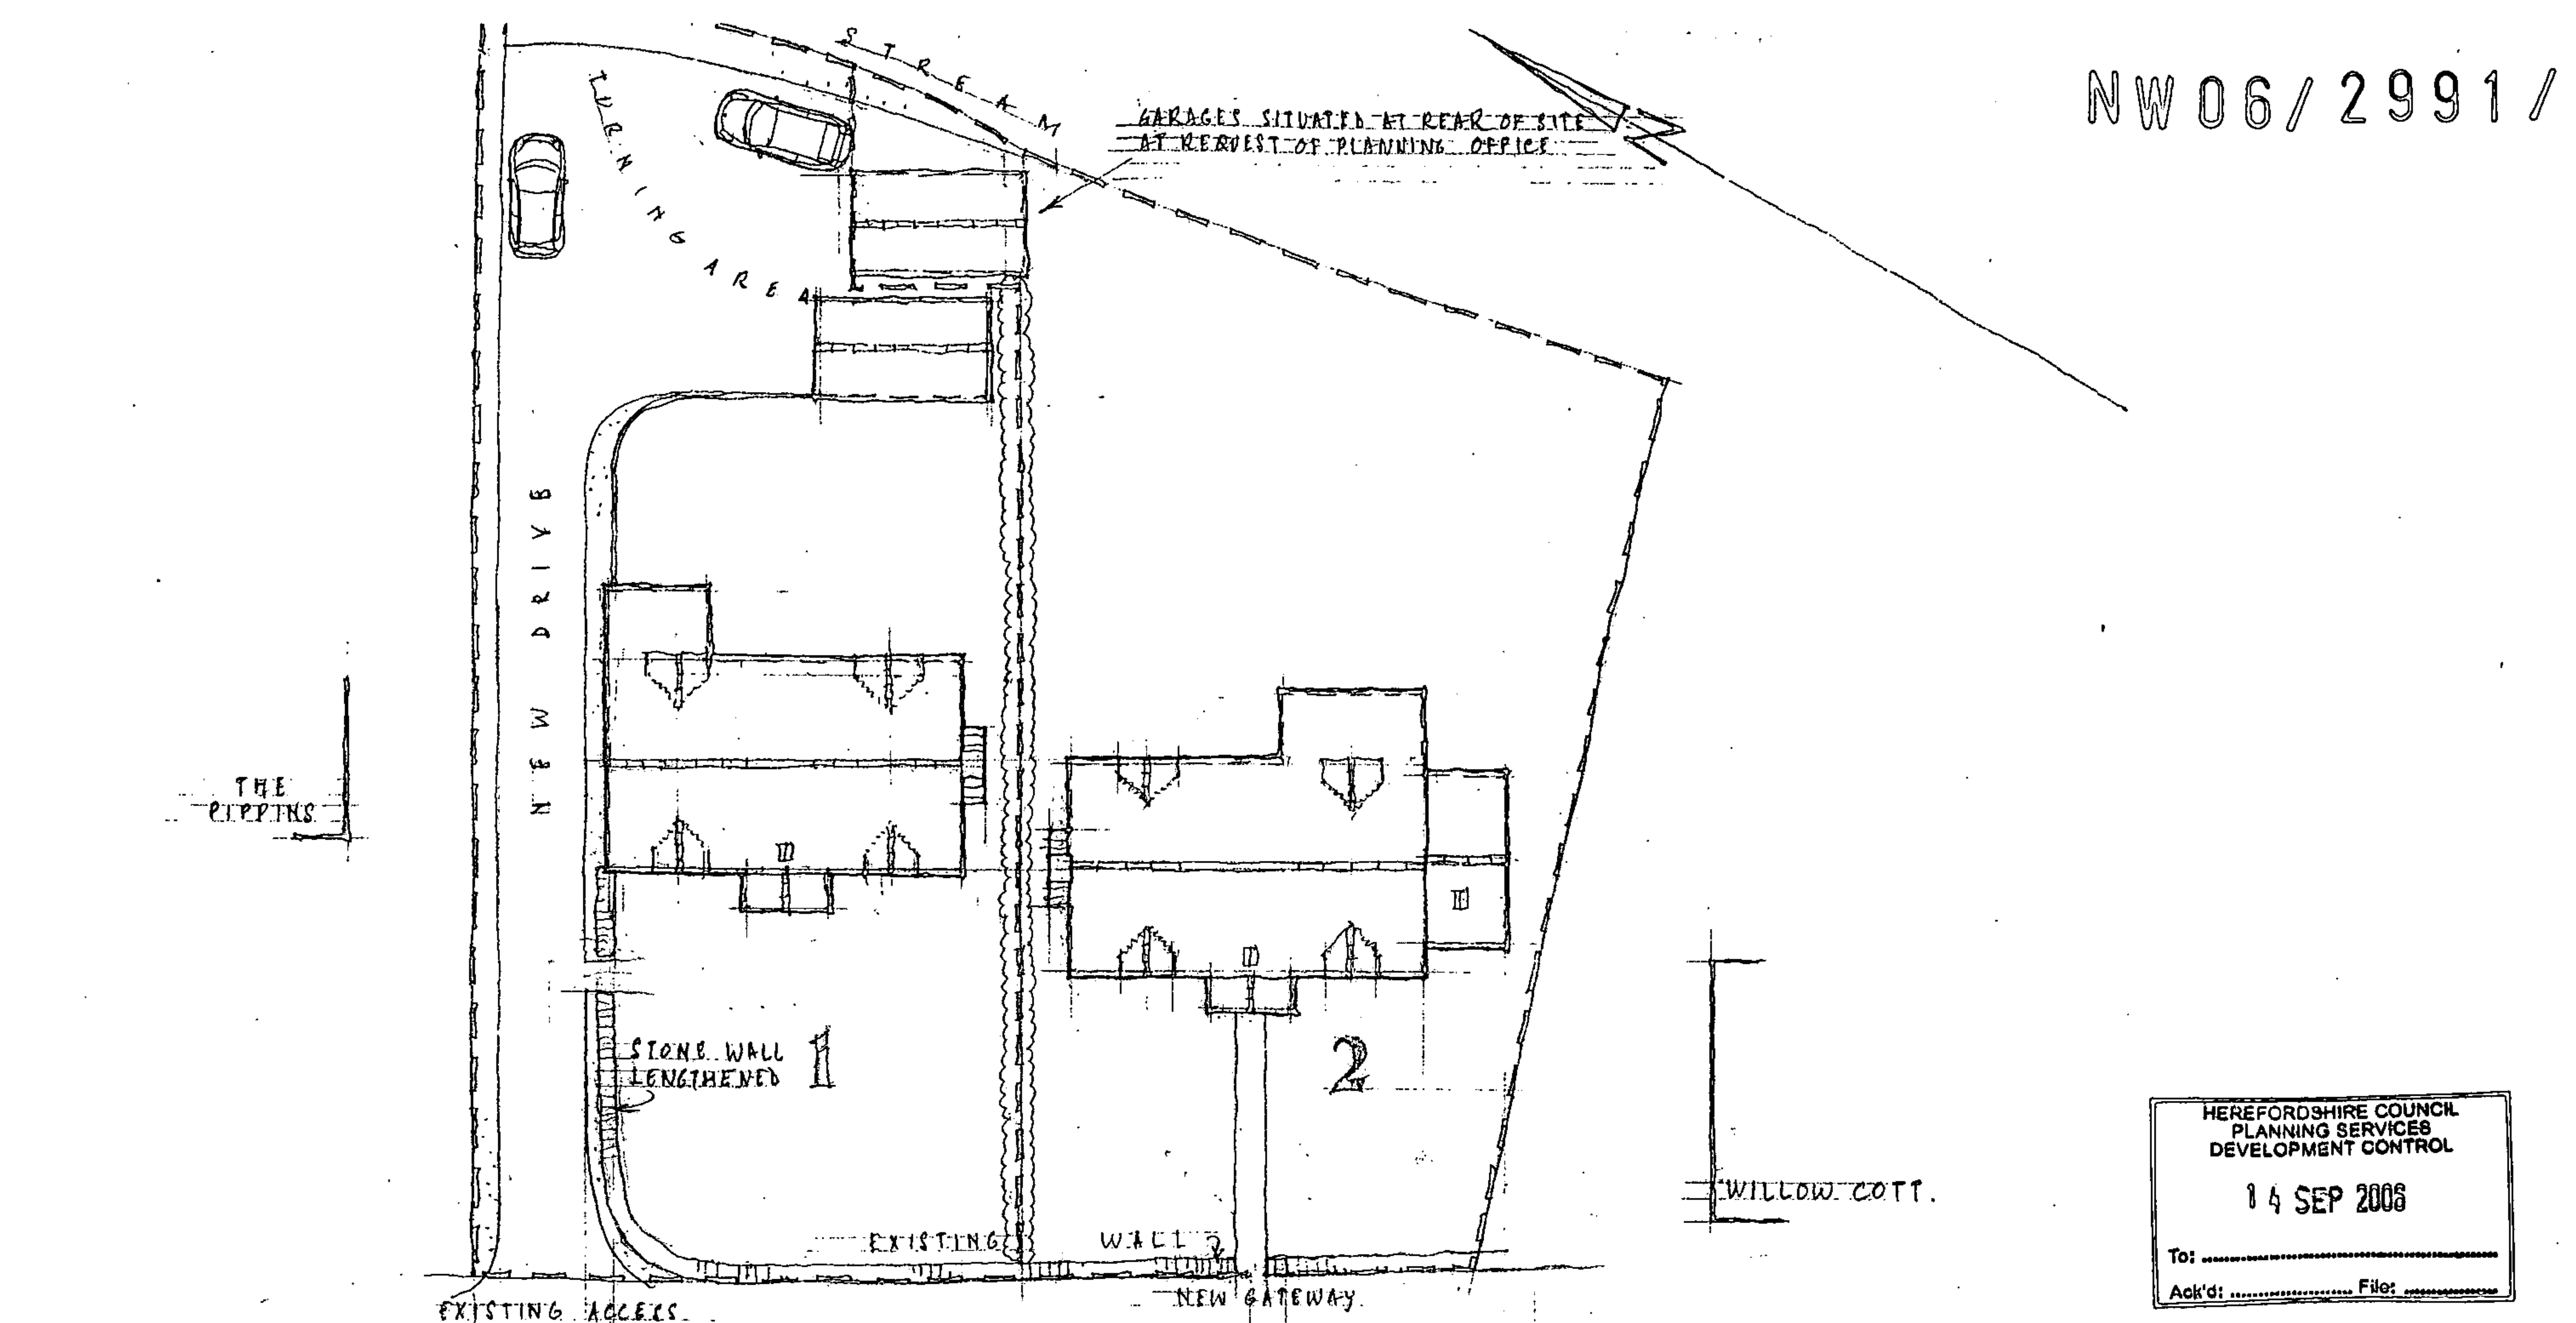

STREET ELEVATION

PROPOSED DEVELOPMENT AT 'WOODCOTE', BACK LANE, WEORLEY.

SITE PLAN & STREET ELEVATION

1:200, MAY 06

D680.2c

REVISION A: 2.8.06 HOUSES ALTERED.

