


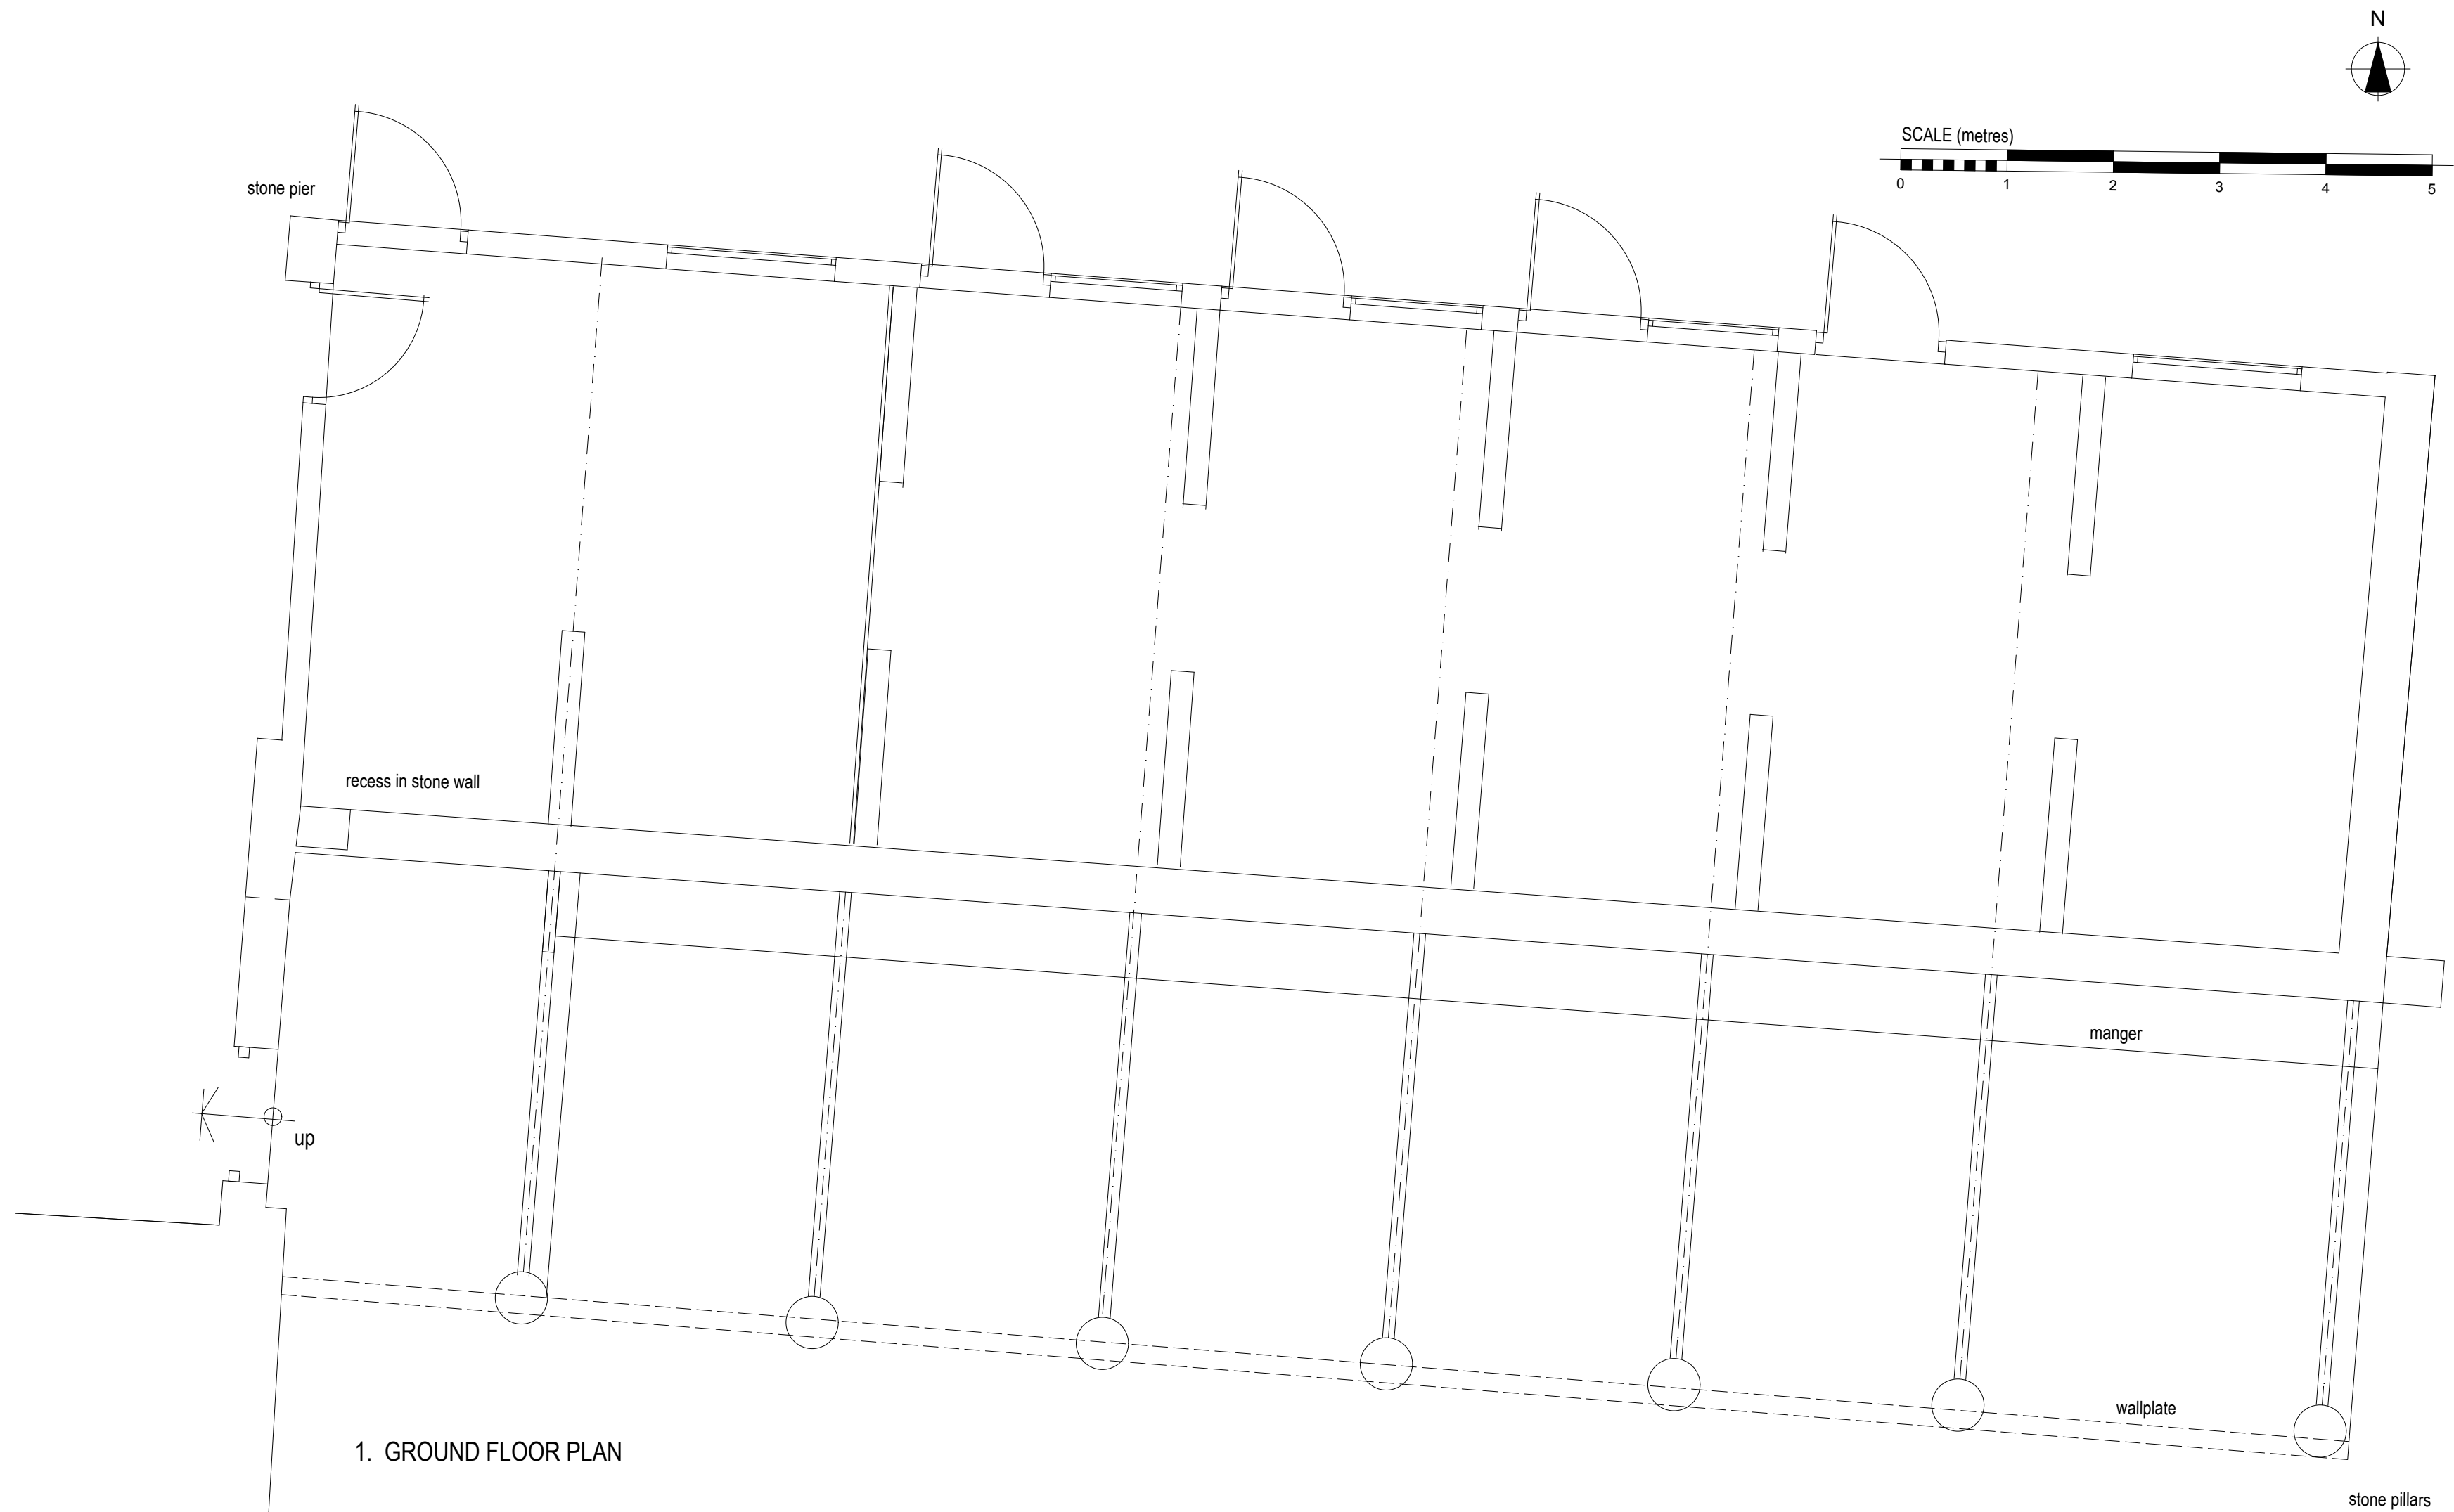

PILLAR BARN CONVERSION, THE GROVE,
LLANGROVE, HFDS, HR9 6EN

MR AND MRS S BERRYMAN

THE PILLAR BARN EXISTING FLOOR PLAN

1:50

NOV.16

09/611.07

OKX
ARCHITECTURE

Colin Goldsworthy MCIAT
Lorraine Whistance MCIAT

Member of the Chartered Institute of Architectural Technologists

85 St Owen Street Hereford HR1 2JW
Phone 01432 278100
email enquiries@okxarchitecture.co.uk